


Logs 81359 +
81360

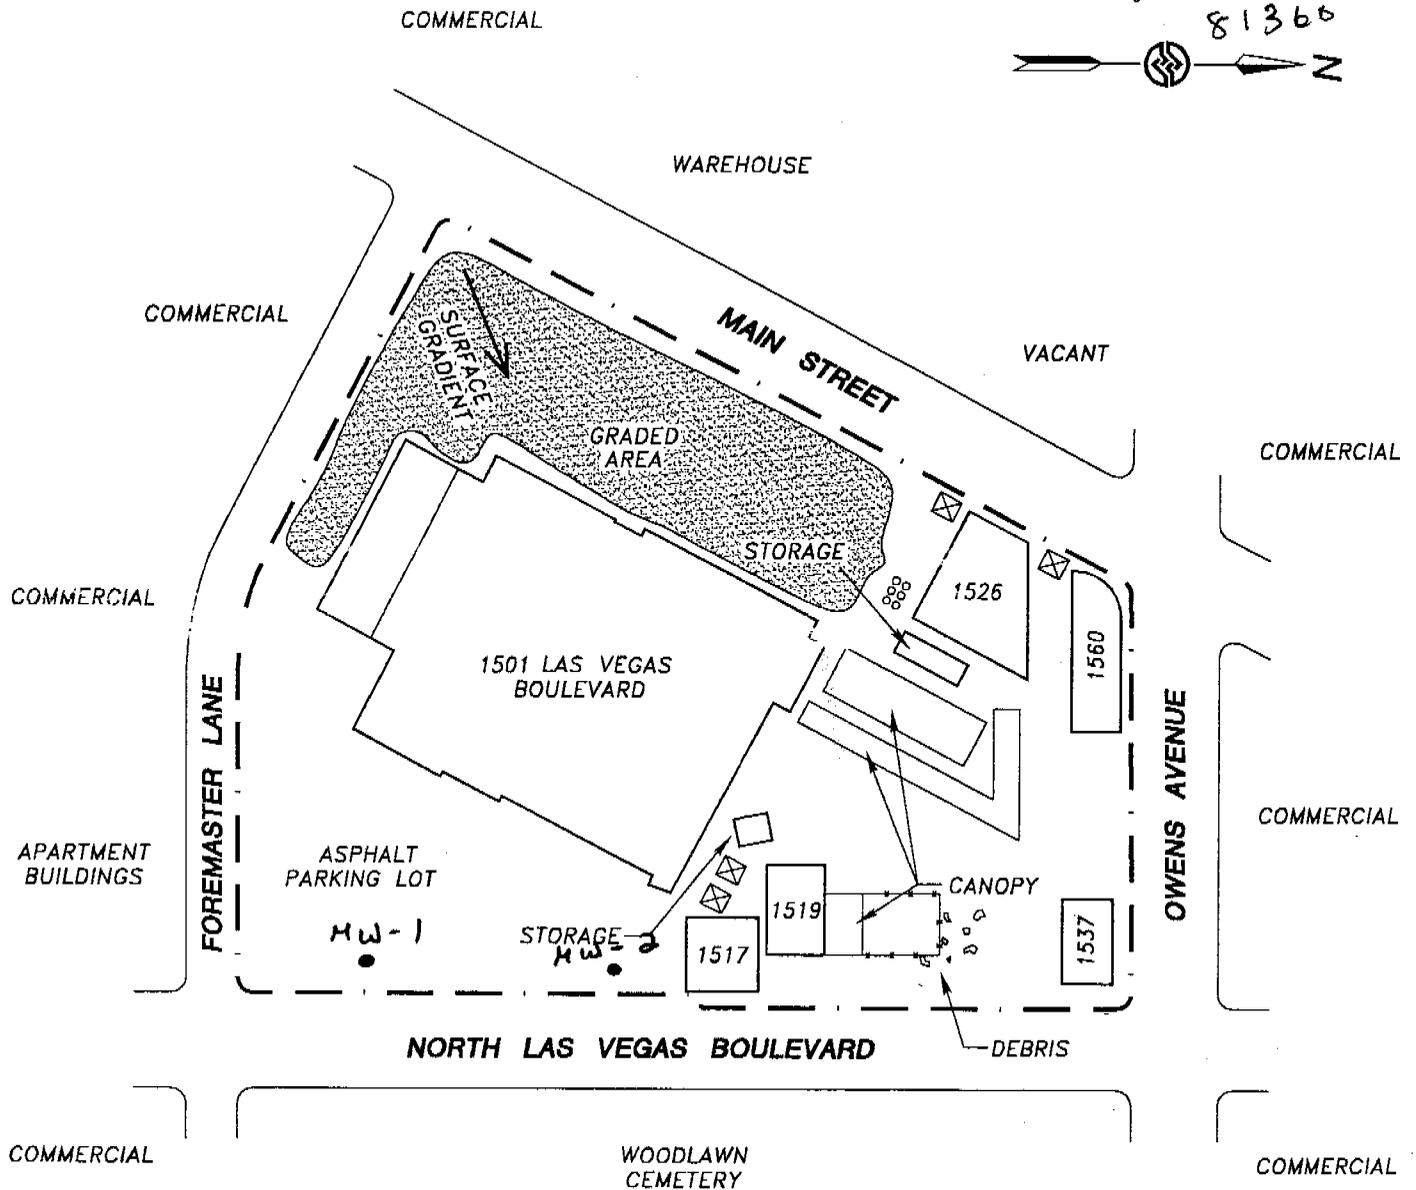

SITES:

ST. VINCENTS PLAZA	1501 LAS VEGAS BOULEVARD
SHADE TREE	1560 MAIN STREET
VACANT BUILDING	1537 LAS VEGAS BOULEVARD
THRIFT STORE	1519 LAS VEGAS BOULEVARD
CHURCH	1517 LAS VEGAS BOULEVARD
CROSS ROADS	1526 MAIN STREET

EXPLANATION:

	TRANSFORMER
	6-55 GALLON DRUMS OF LATEX PAINT
	SUBJECT SITE
	FENCE

SITE PLAN

SAINT VINCENTS PLAZA
1501 Main Street
Las Vegas, Nevada

Scale	N.T.S.	File No.	86001002
Date	11/24/97	Project No.	97-43860-01
Drafted By	GLE	Drawing No.	
Checked By	JMW		
Approved By			



CONVERSE CONSULTANTS

Over 50 Years of Dedication
in Engineering and
Environmental Sciences