
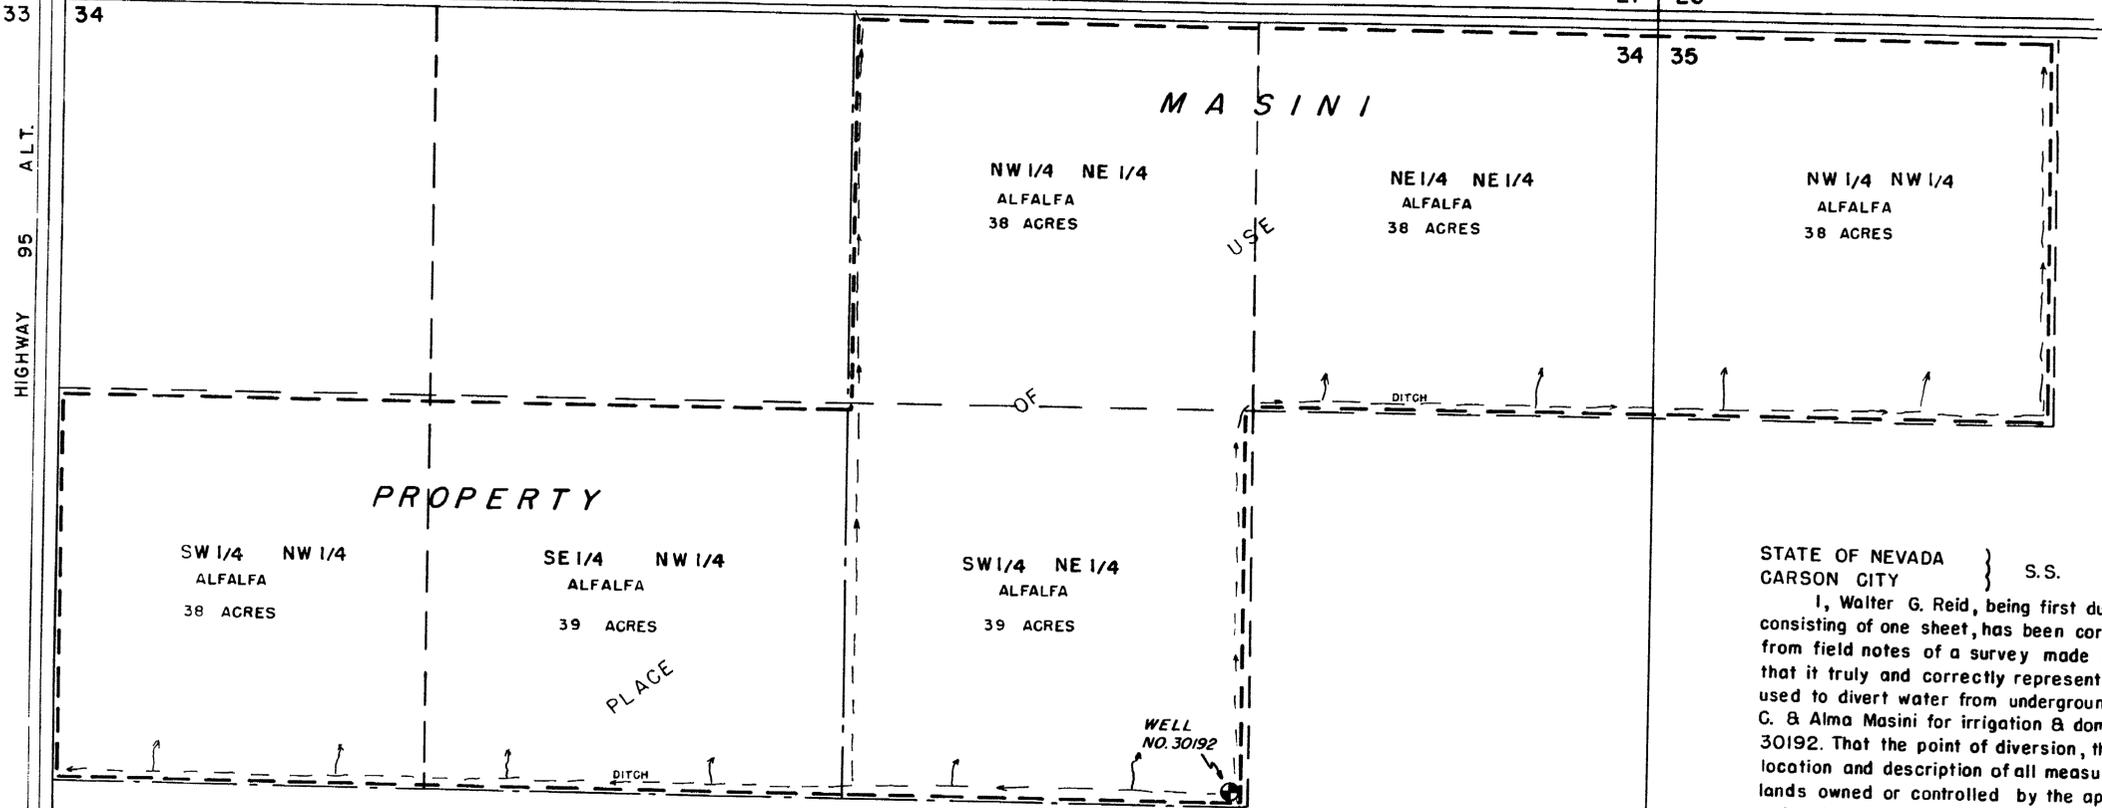


SECTION	SUBDIVISION	TOWN-SHIP	RANGE	CULTIVATED ACERAGE	DISCRIPTION OF CULTURE	DATE OF FIRST CULTURE
27	SW 1/4 SW 1/4	15 N. 25 E.	36 ACRES	ALFALFA		
27	SE 1/4 SW 1/4	15 N. 25 E.	37 ACRES	ALFALFA		
34	NW 1/4 NE 1/4	15 N. 25 E.	38 ACRES	"		
34	NE 1/4 NE 1/4	15 N. 25 E.	38 ACRES	"		
35	NW 1/4 NW 1/4	15 N. 25 E.	38 ACRES	"		
34	SW 1/4 NW 1/4	15 N. 25 E.	38 ACRES	"		
34	SE 1/4 NW 1/4	15 N. 25 E.	39 ACRES	"		
34	SW 1/4 NE 1/4	15 N. 25 E.	39 ACRES	"		

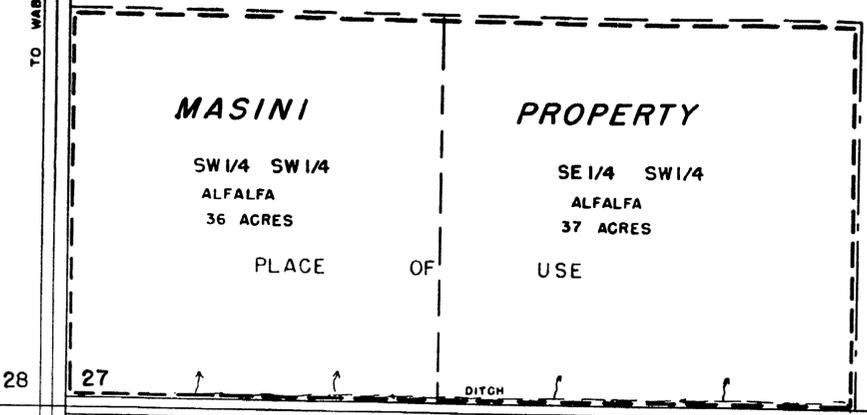

TO WABUS
 28
 33
 95
 HIGHWAY
 ALT.
 TO MASON

TO FORT CHURCHILL POWER PLANT


STATE OF NEVADA } S.S.
 CARSON CITY }

I, Walter G. Reid, being first duly sworn, depose and say that this map, consisting of one sheet, has been correctly drawn to the designated scale from field notes of a survey made by me, on the 9th day of February, 1981, that it truly and correctly represents the location and extent of the works used to divert water from underground sources in Lyon County, by Lawrence C. & Alma Masini for irrigation & domestic purposes under Application No. 30192. That the point of diversion, the location, size of the diverting channel, location and description of all measuring devices, the location and extent of lands owned or controlled by the applicant upon which water applied for under Application No. 30192 is used, together with the area and kind of culture in each 40 acre subdivision, and the locations and names of all other works or streams which are crossed by or connected with said works are fully and correctly designated thereon.

Walter G. Reid
 State Water Rights Surveyor


Subscribed and sworn to me this 19th day of Feb, 1981.

Jean Williams

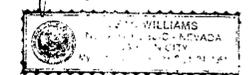

CERTIFICATE NO. 1070 ISSUED 4/83

SCALE: 1" = 300'

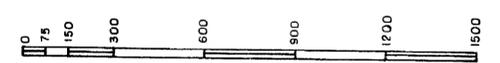

FILED
 FEB 19 1981
 STATE ENGINEER'S OFFICE

MAP
 TO ACCOMPANY PROOF
 OF BENEFICIAL USE UNDER
 APPLICATION NO. 30192
 FOR IRRIGATION & DOMESTIC
 BY LAWRENCE C. & ALMA MASINI
 FROM UNDERGROUND SOURCE

1/4 COR.
 CONC. MON.
 R.L.S. 1251

BASIS OF BEARING AS "WEST"

SEC. COR.
 CONC. MON.
 R.L.S. 1251

34 35 T. 15 N., R. 25 E., MDB. & M.
 3 2 T. 14 N.

30192