



EXISTING POINT OF DIVERSION
SECTION 13, TOWNSHIP 19 SOUTH, RANGE 63 EAST
M. D. B. AND M.
CLARK COUNTY, NEVADA

BASIS OF BEARINGS


NORTH 00° 00' 00" EAST - THE WEST LINE OF THE SOUTHWEST QUARTER (SW 1/4) OF SECTION 29, TOWNSHIP 18 SOUTH, RANGE 63 EAST, M.D.B. & M., AS PER B.L.M. PLAT OF 1933.

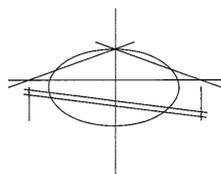

SCALE 1" = 400'

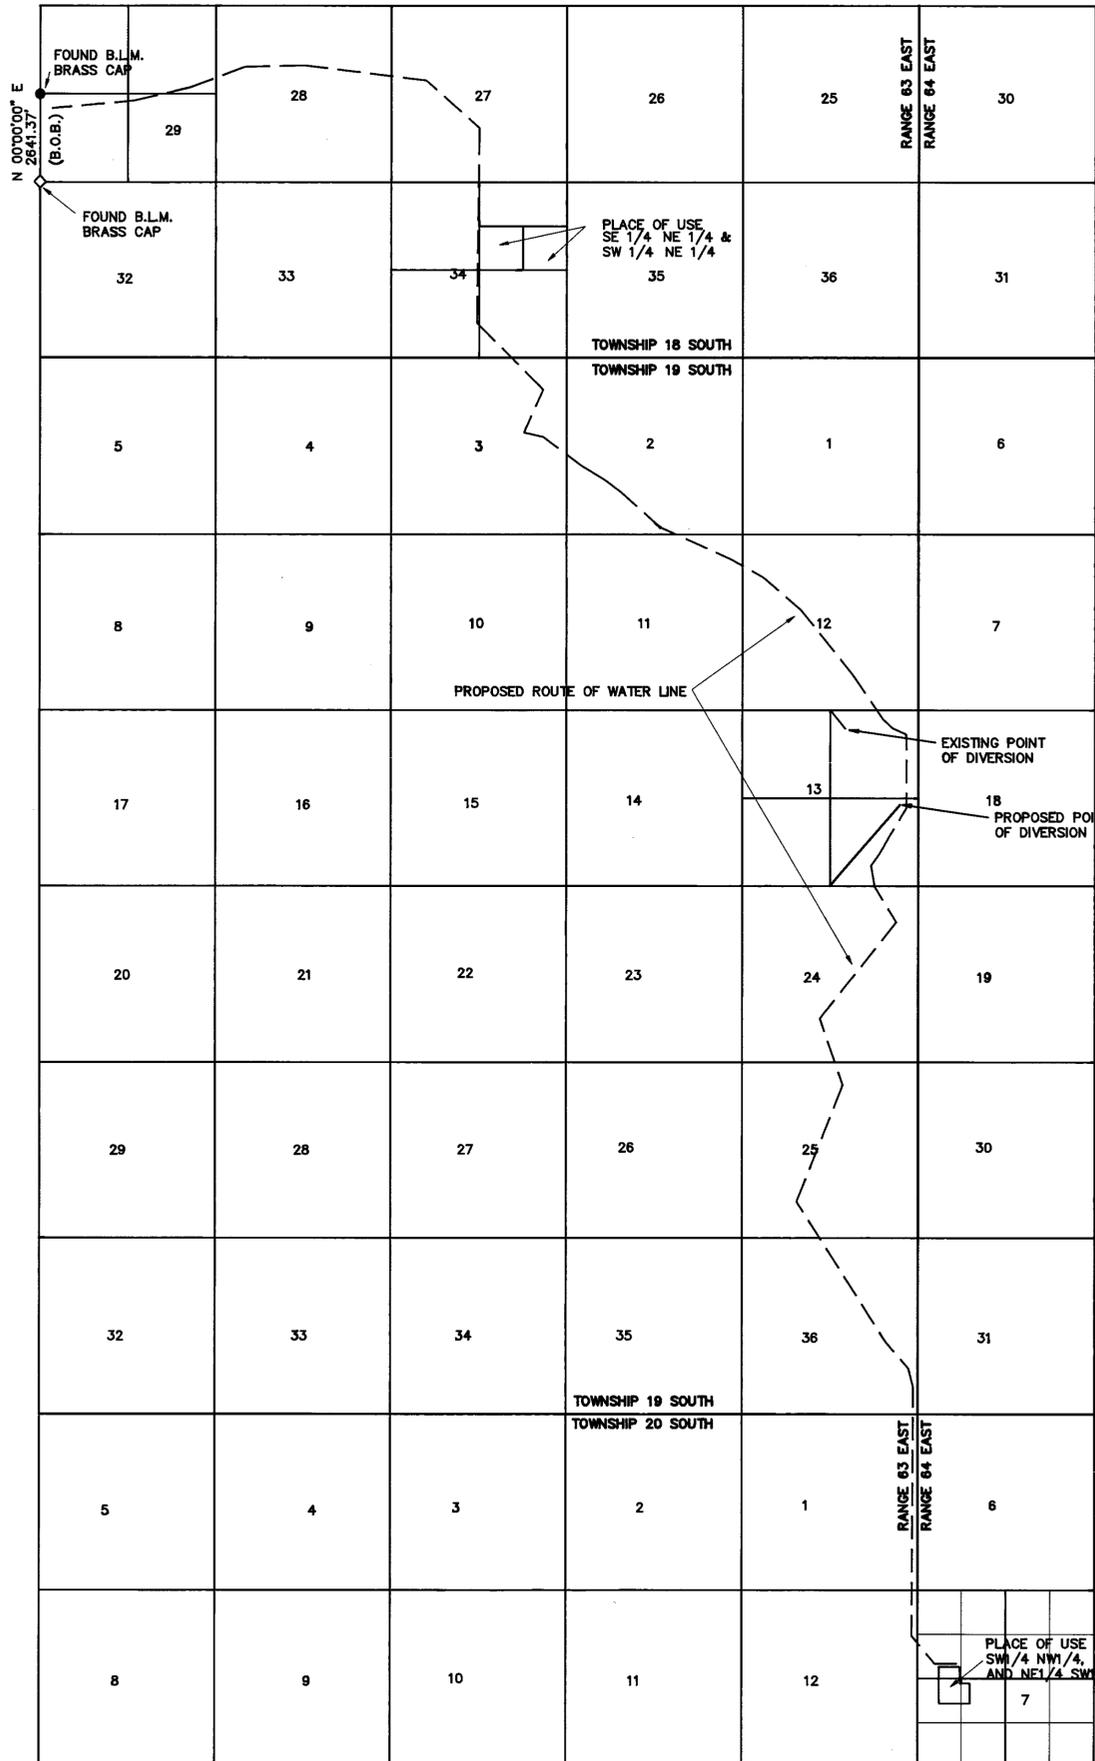

OVERALL MAP AND
PIPELINE ROUTE
(SCALE 1" = 2640'±)

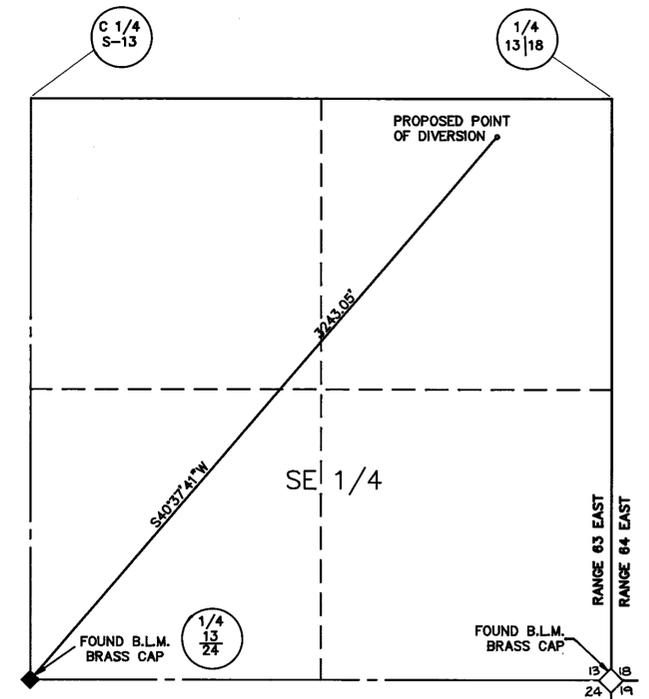


PROPOSED POINT OF DIVERSION
SECTION 13, TOWNSHIP 19 SOUTH, RANGE 63 EAST,
M. D. B. AND M.
CLARK COUNTY, NEVADA

I, CHARLES E. CAVE, BEING FIRST DULY SWORN DEPOSE AND SAY THAT THIS MAP CONSISTING OF ONE SHEET HAS BEEN CORRECTLY DRAWN TO THE DESIGNATED SCALE FROM FIELD NOTES OF A SURVEY MADE UNDER BY SUPERVISION AND DIRECTION ON THE 13TH DAY OF JULY, 1992. THAT IT TRULY AND CORRECTLY REPRESENTS THE LOCATION AND EXTENT OF THE WORKS USED TO DIVERT WATER FROM AN UNDERGROUND SOURCE IN THE GYPSUM WASH AREA BY NEVADA COGENERATION ASSOCIATES NO.1 & 2 FOR INDUSTRIAL USE (COGENERATION POWER PLANT) AND UNDER APPLICATION AND PERMIT NO. 55270 IS CORRECTLY SHOWING HEREON. THAT THE EXISTING POINT OF DIVERSION UNDER APPLICATION AND PERMIT NO. 55270 IS CORRECTLY SHOWN HEREON. THAT THE EXISTING PLACE OF USE UNDER APPLICATION AND PERMIT NO. 55270 AND THE PLACE OF USE APPLIED FOR UNDER THIS APPLICATION TO CHANGE THE POINT OF DIVERSION OF THE WATER ARE CORRECTLY DESIGNATED HEREON; AND THAT THE LANDS UPON WHICH WATER APPLICATION AND PERMIT NO. 55270 ARE TO BE USED IS ACCURATELY OUTLINED HEREON AND SAID LANDS ARE OWNED OR CONTROLLED BY THE APPLICANT.



CHARLES E. CAVE
STATE WATER RIGHT SURVEYOR


SUBSCRIBED AND SWORN TO BEFORE ME THIS 20 TH DAY OF July, 1992.

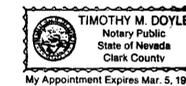

MY COMMISSION EXPIRES MARCH 5, 1996

TIMOTHY M. DOYLE
NOTARY PUBLIC IN AND
FOR CLARK COUNTY, NEVADA

GRAPHIC SCALE

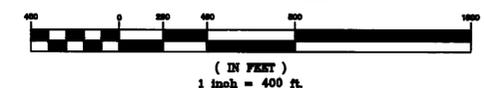

MAP TO ACCOMPANY AN APPLICATION
TO CHANGE THE POINT OF DIVERSION
OF THE WATER
APPROPRIATED UNDER APPLICATION
AND PERMIT NUM. 55270

BY: NEVADA COGENERATION ASSOCIATES NO.1 & 2
FOR: INDUSTRIAL (COGENERATION POWER PLANT)
FROM: AN UNDERGROUND SOURCE

BAUGHMAN AND TURNER, INC.
1210 HINSON STREET, LAS VEGAS, NEVADA 89108

58031 CERTIFICATE NO. 17124 ISSUED 12-15-08

58031