



EXISTING POINT OF DIVERSION  
SECTION 13, TOWNSHIP 19 SOUTH, RANGE 63 EAST  
M. D. B. AND M.  
CLARK COUNTY, NEVADA

**BASIS OF BEARINGS**


NORTH 00° 00' 00" EAST - THE WEST LINE OF THE SOUTHWEST QUARTER (SW 1/4) OF SECTION 29, TOWNSHIP 18 SOUTH, RANGE 63 EAST, M.D.B. & M., AS PER B.L.M. PLAT OF 1933.

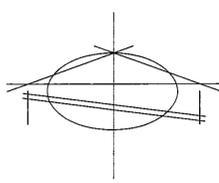

SCALE 1" = 400'

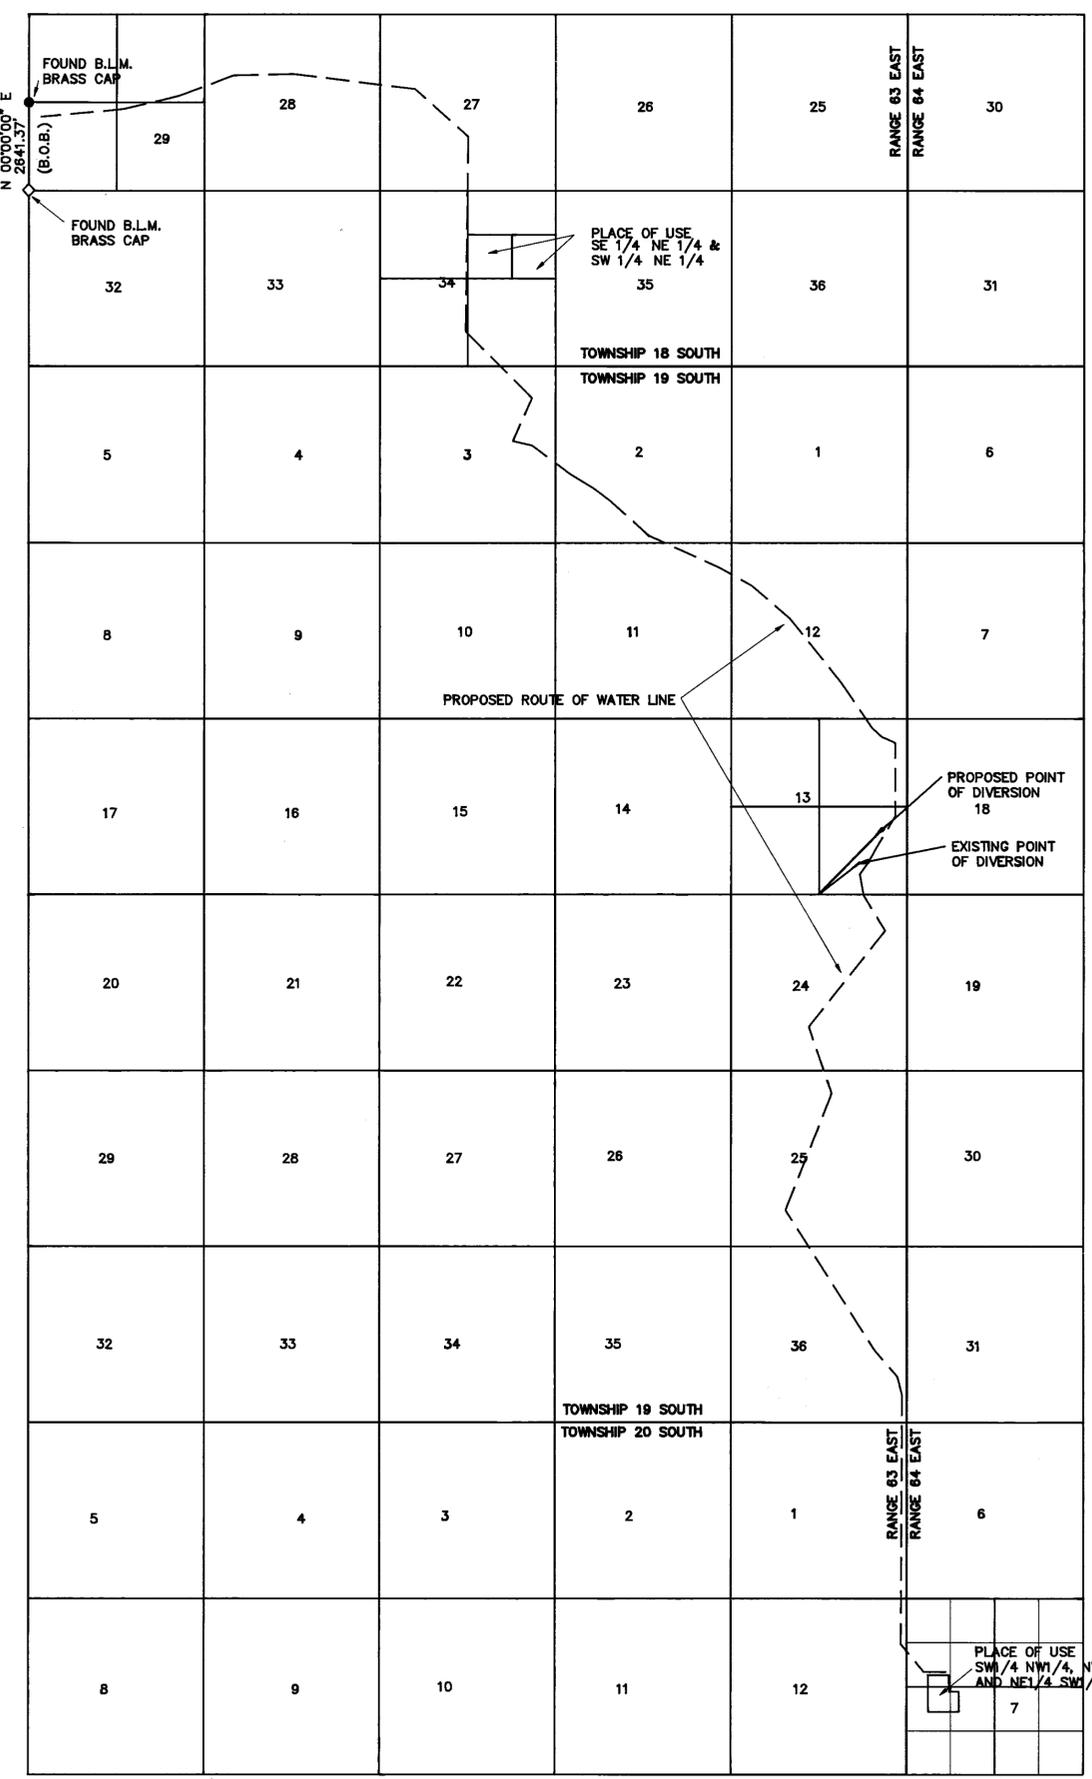

OVERALL MAP AND  
PIPELINE ROUTE  
(SCALE 1" = 2640'±)

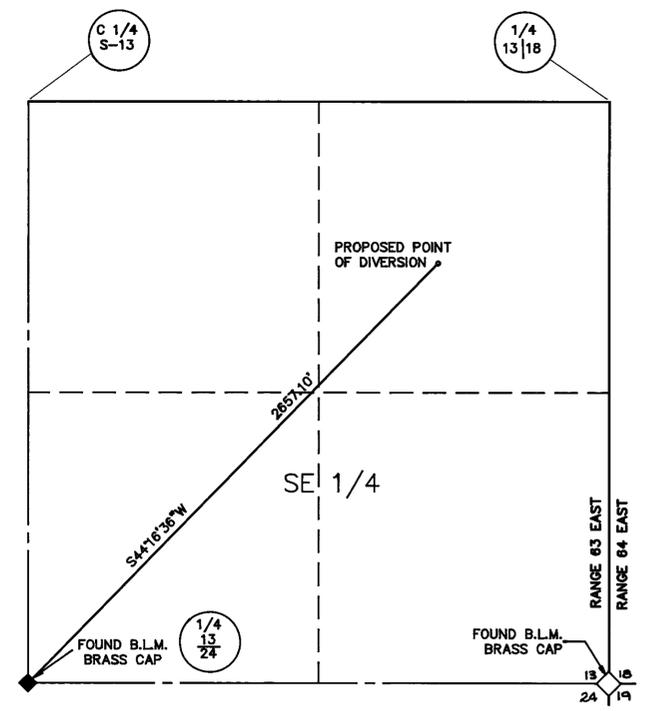


PROPOSED POINT OF DIVERSION  
SECTION 13, TOWNSHIP 19 SOUTH, RANGE 63 EAST,  
M. D. B. AND M.  
CLARK COUNTY, NEVADA

I, CHARLES E. CAVE, BEING FIRST DULY SWORN DEPOSE AND SAY THAT THIS MAP CONSISTING OF ONE SHEET HAS BEEN CORRECTLY DRAWN TO THE DESIGNATED SCALE FROM FIELD NOTES OF A SURVEY MADE UNDER BY SUPERVISION AND DIRECTION ON THE 13TH DAY OF JULY, 1992. THAT IT TRULY AND CORRECTLY REPRESENTS THE LOCATION AND EXTENT OF THE WORKS USED TO DIVERT WATER FROM AN UNDERGROUND SOURCE IN THE GYPSUM WASH AREA BY NEVADA COGENERATION ASSOCIATES NO.1 & 2 FOR INDUSTRIAL USE (COGENERATION POWER PLANT) AND UNDER APPLICATION AND PERMIT NO. 55271 IS CORRECTLY SHOWN HEREON. THAT THE EXISTING POINT OF DIVERSION UNDER APPLICATION AND PERMIT NO. 55271 IS CORRECTLY SHOWN HEREON. THAT THE EXISTING PLACE OF USE UNDER APPLICATION AND PERMIT NO. 55271 AND THE PLACE OF USE APPLIED FOR UNDER THIS APPLICATION TO CHANGE THE POINT OF DIVERSION OF THE WATER ARE CORRECTLY DESIGNATED HEREON; AND THAT THE LANDS UPON WHICH WATER APPLICATION AND PERMIT NO. 55271 ARE TO BE USED IS ACCURATELY OUTLINED HEREON AND SAID LANDS ARE OWNED OR CONTROLLED BY THE APPLICANT.

CHARLES E. CAVE  
STATE WATER RIGHT SURVEYOR




SUBSCRIBED AND SWORN TO BEFORE ME THIS 20 TH DAY OF July, 1992.

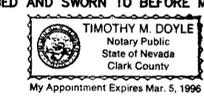

TIMOTHY M. DOYLE  
NOTARY PUBLIC IN AND  
FOR CLARK COUNTY, NEVADA

MY COMMISSION EXPIRES MARCH 5, 1996

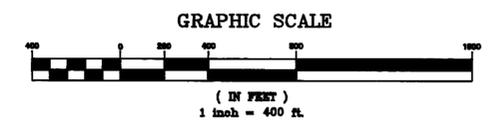

FILED  
DEC 3 1992  
STATE ENGINEER'S OFFICE

MAP TO ACCOMPANY AN APPLICATION  
TO CHANGE THE POINT OF DIVERSION  
OF THE WATER  
APPROPRIATED UNDER APPLICATION  
AND PERMIT NUM. 55271

BY: NEVADA COGENERATION ASSOCIATES NO.1 & 2  
FOR: INDUSTRIAL (COGENERATION POWER PLANT)  
FROM: AN UNDERGROUND SOURCE

**BAUGHMAN AND TURNER, INC.**  
1210 HINSON STREET, LAS VEGAS, NEVADA 89108

58032 CERTIFICATE NO. 17125 ISSUED 12-15-08

58032