


SCALE: 1" = 500'

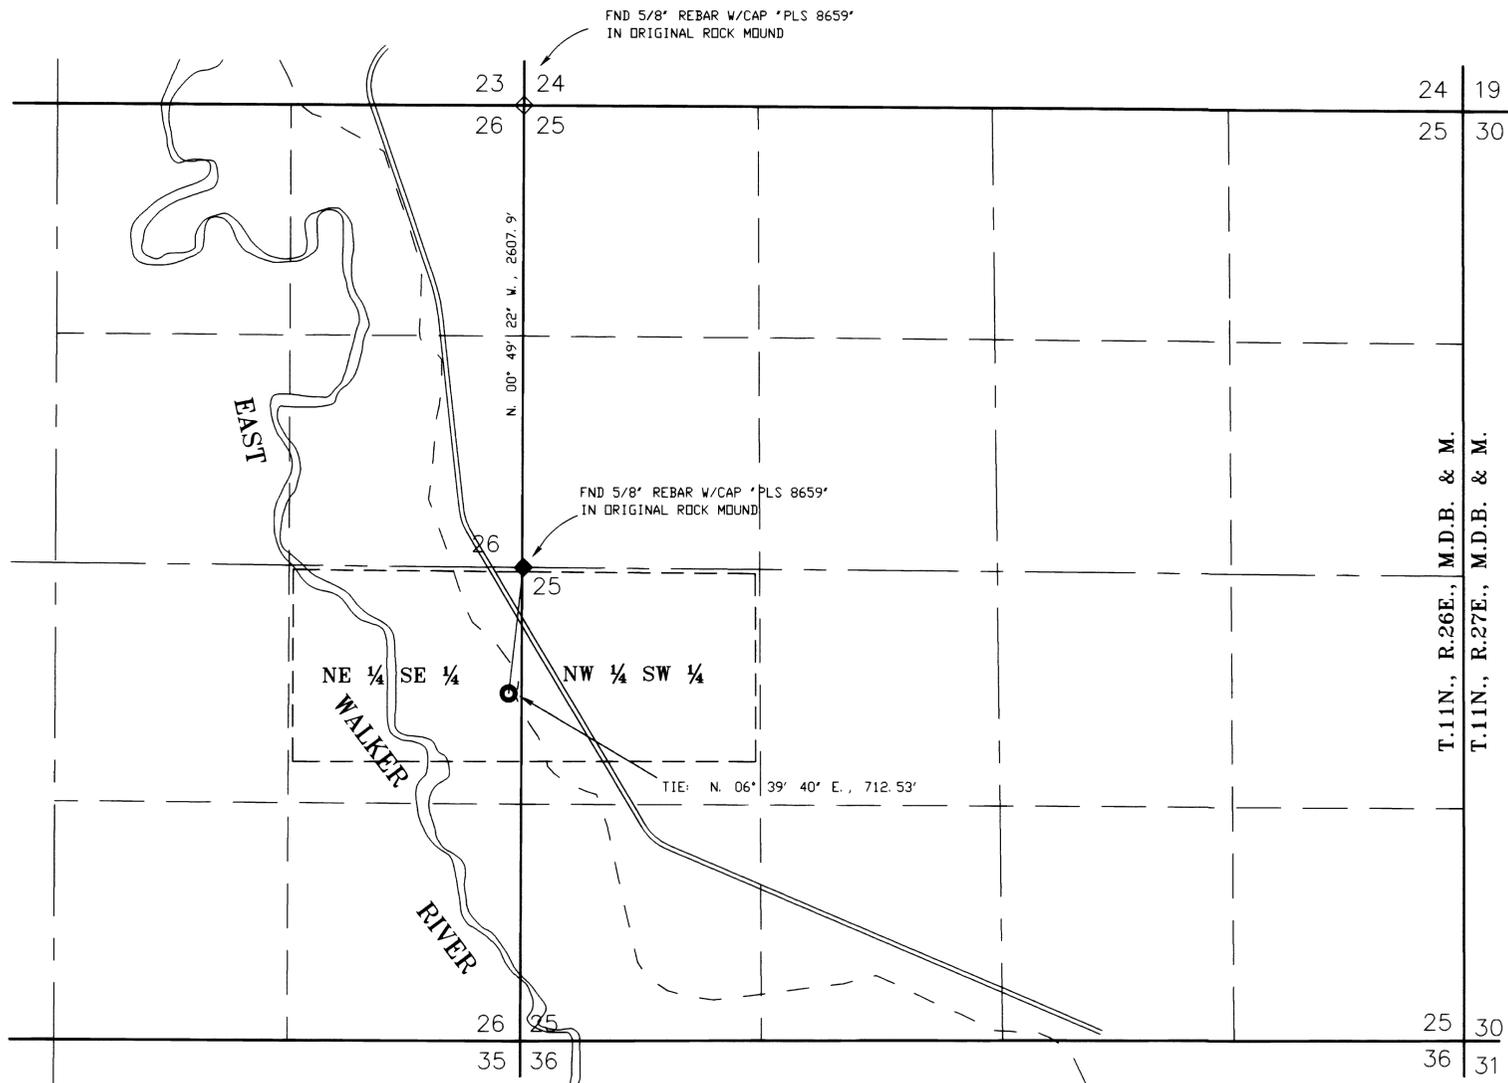

STATE OF NEVADA }
 WASHOE COUNTY } SS

I, GEORGE M. THIEL, BEING FIRST DULY SWORN, DEPOSE AND SAY THAT THIS MAP, CONSISTING OF TWO (2) SHEETS, HAS BEEN CORRECTLY DRAWN TO THE DESIGNATED SCALE FROM FIELD NOTES OF A SURVEY MADE BY ME OR UNDER MY DIRECTION AND SUPERVISION, ON OR BEFORE MARCH 9, 2001; THAT IT TRULY AND CORRECTLY REPRESENTS THE LOCATION AND EXTENT OF WORKS USED TO DIVERT WATER FOR IRRIGATION PURPOSES FROM AN UNDERGROUND SOURCE IN LYON COUNTY, NEVADA BY JOHN M. STITT AND JULIA T. STITT. THAT THE POINT OF DIVERSION, THE LOCATION AND SIZES OF THE DIVERTING CHANNEL OR OTHER CONDUIT, ALL RESERVOIRS OR BASINS, THE LOCATIONS AND NAMES OF ALL OTHER WORKS WHICH CROSS OR CONNECT WITH THE SAID WORKS, AND THE BOUNDARY OF ALL LANDS, SHOWING BY 40 ACRE SUBDIVISIONS, THE AREAS BEING PLACED TO IRRIGATION ARE FULLY AND CORRECTLY DESIGNATED THEREON.



SUBSCRIBED AND SWORN TO BEFORE ME
 A NOTARY PUBLIC IN AND FOR WASHOE
 COUNTY, NEVADA, THIS 22 DAY OF
March 2001.




[Signature]

LEGEND

- PROPOSED POINT OF DIVERSION
- ◇ FOUND SECTION CORNER AS NOTED
- ◆ FOUND QUARTER CORNER AS NOTED
- - - PROPOSED PLACE OF USE
- - - EXISTING DITCH
- ==== EAST WALKER RIVER ROAD

BASIS OF BEARING

THE EAST LINE OF THE NE ¼ OF SECTION 26, T. 11N., R. 26E., M. D. B. & M. BEARING N. 00° 49' 22" W., 2607.9' PER THE RECORD OF SURVEY FOR THE WALKER RIVER LAND CORPORATION FILED IN THE LYON COUNTY RECORDERS OFFICE AS DDC #223861

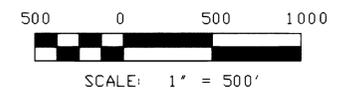

SHEET 1 OF 2

STATE ENGINEER'S USE

MAP

TO ACCOMPANY APPLICATION TO CHANGE THE POINT OF DIVERSION AND PLACE OF USE OF A PORTION OF PERMIT 49278


BY
JOHN M. STITT & JULIA T. STITT

FOR IRRIGATION PURPOSES
 FROM AN UNDERGROUND SOURCE

LYON COUNTY

NEVADA

67362

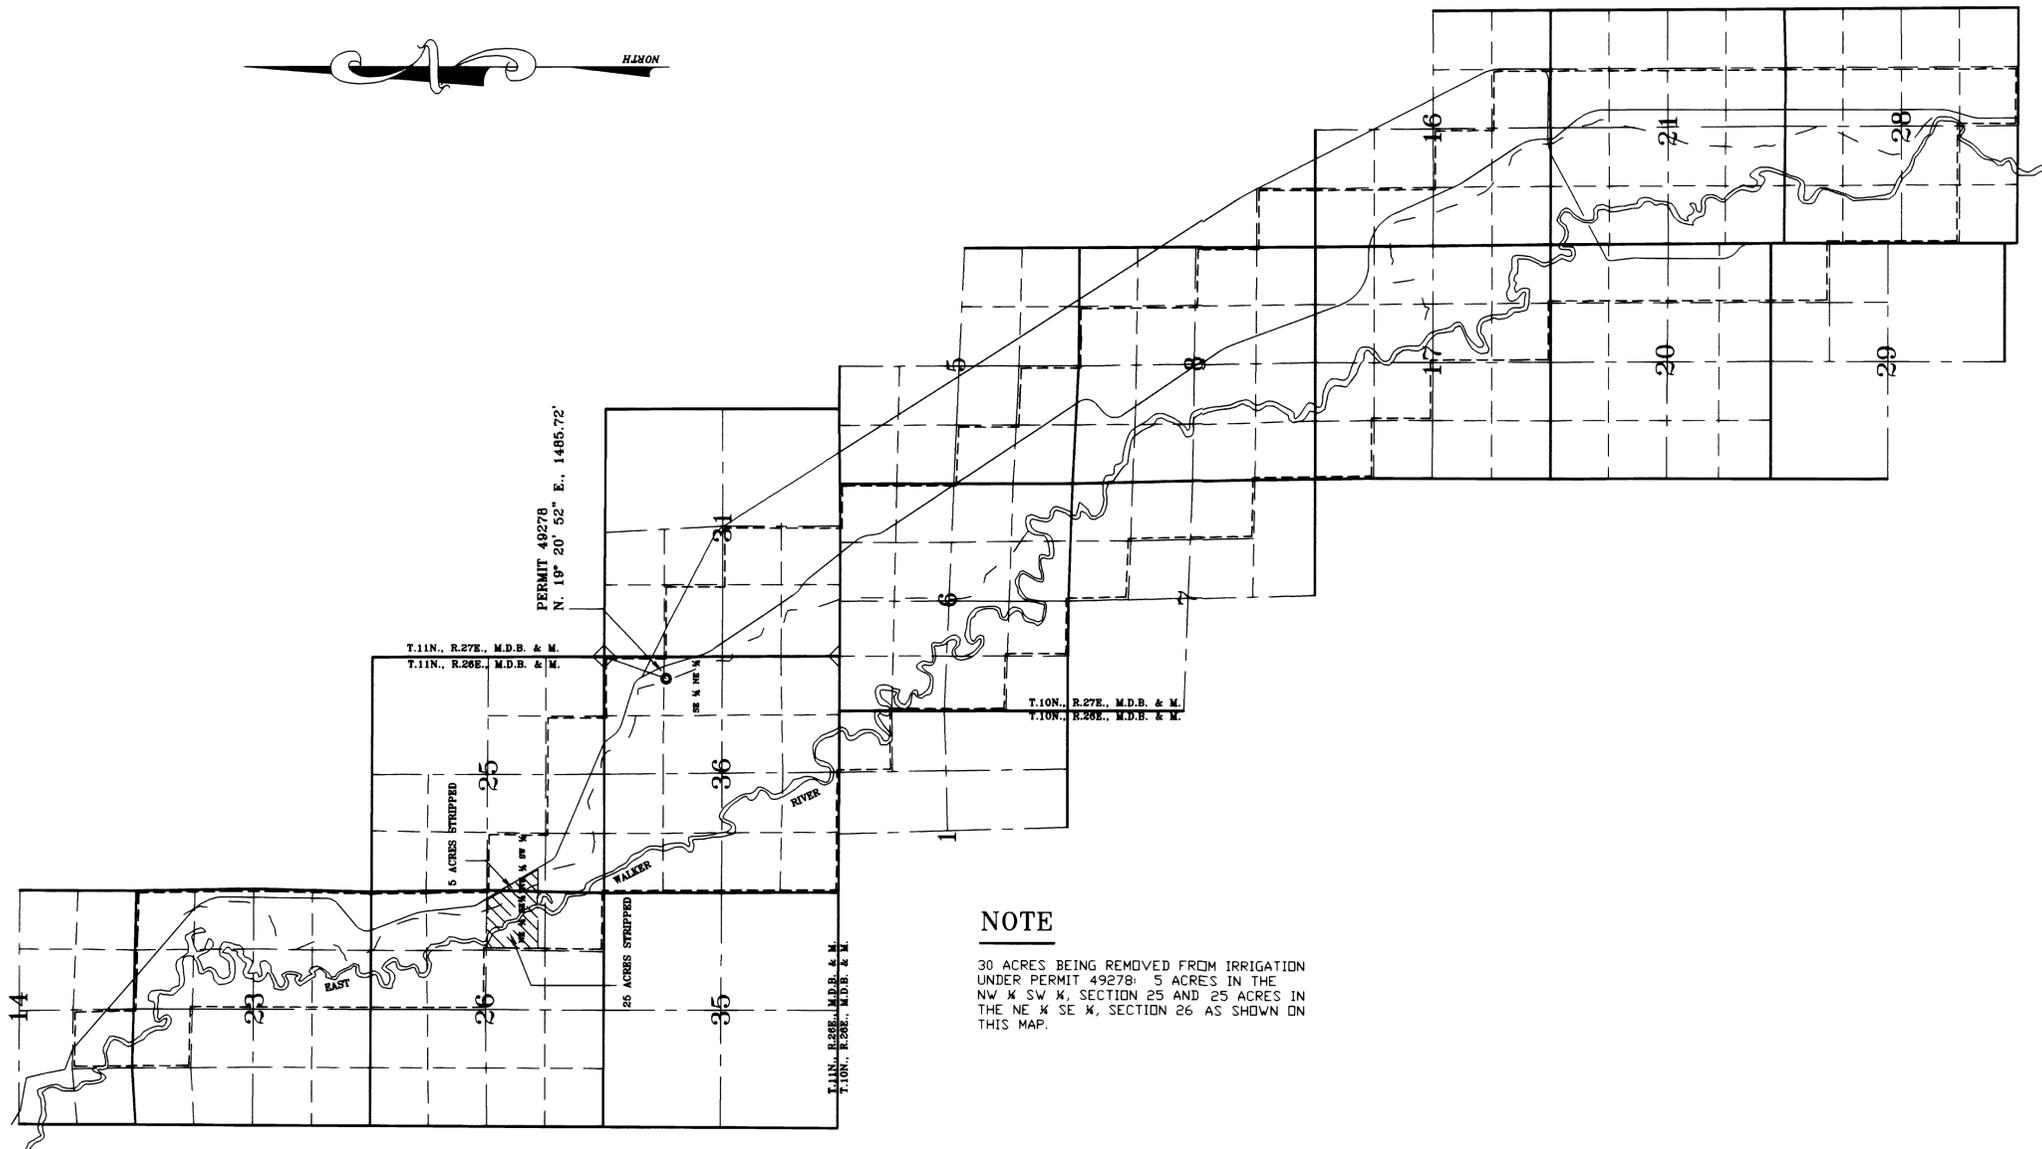


NOTE

30 ACRES BEING REMOVED FROM IRRIGATION UNDER PERMIT 49278: 5 ACRES IN THE NW ¼ SW ¼, SECTION 25 AND 25 ACRES IN THE NE ¼ SE ¼, SECTION 26 AS SHOWN ON THIS MAP.

BASIS OF BEARINGS

THE WEST LINE OF SECTION 31, T.11N., R.27E., M.D.B. & M. BEARING N. 0° 04' E., AS SHOWN ON MAP FILED UNDER PERMIT 49274 FOR WELL NO. 1 (PERMIT 49278).

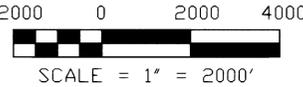

LEGEND

- EXISTING PLACE OF USE
-  AREA BEING REMOVED FROM IRRIGATION
-  EXISTING POINT OF DIVERSION - PERMIT 49278
-  SECTION CORNER PER MAP FILED UNDER PERMIT 48274
-  EXISTING DITCH
-  EAST WALKER RIVER ROAD

<p>STATE ENGINEER'S USE</p> <div style="border: 1px solid black; padding: 2px; display: inline-block;"> <p>61362 FILED MAR 22 2001 STATE ENGINEER'S OFFICE</p> </div>	<p>MAP</p> <p>TO ACCOMPANY APPLICATION TO CHANGE THE POINT OF DIVERSION AND PLACE OF USE OF A PORTION OF PERMIT 49278</p> <p>BY</p> <p>JOHN M. STITT & JULIA T. STITT</p> <p>FOR IRRIGATION PURPOSES FROM AN UNDERGROUND SOURCE</p> <p>LYON COUNTY NEVADA</p>
---	---