




MAP TO ACCOMPANY APPLICATION FOR CHANGE OF PLACE OF USE, POINT OF DIVERSION AND MANNER OF USE OF A PORTION OF PERMIT 11158, CERTIFICATE 3079

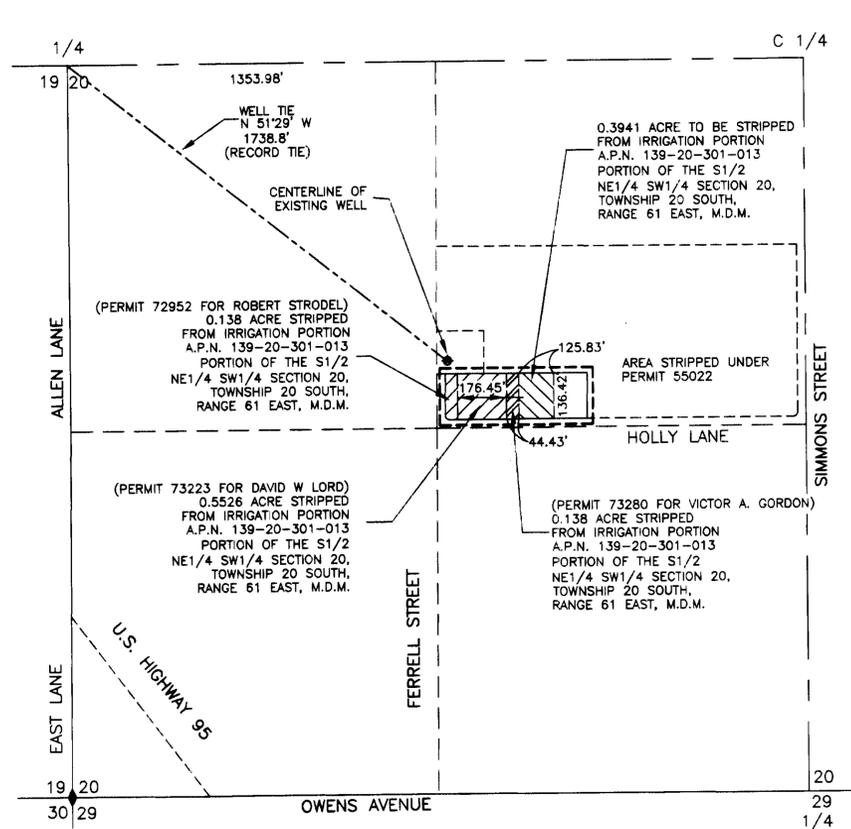

EXISTING PLACE OF USE
A PORTION OF THE SOUTHWEST QUARTER (SW 1/4)
OF SEC. 20, T20S, R61E, M.D.M.

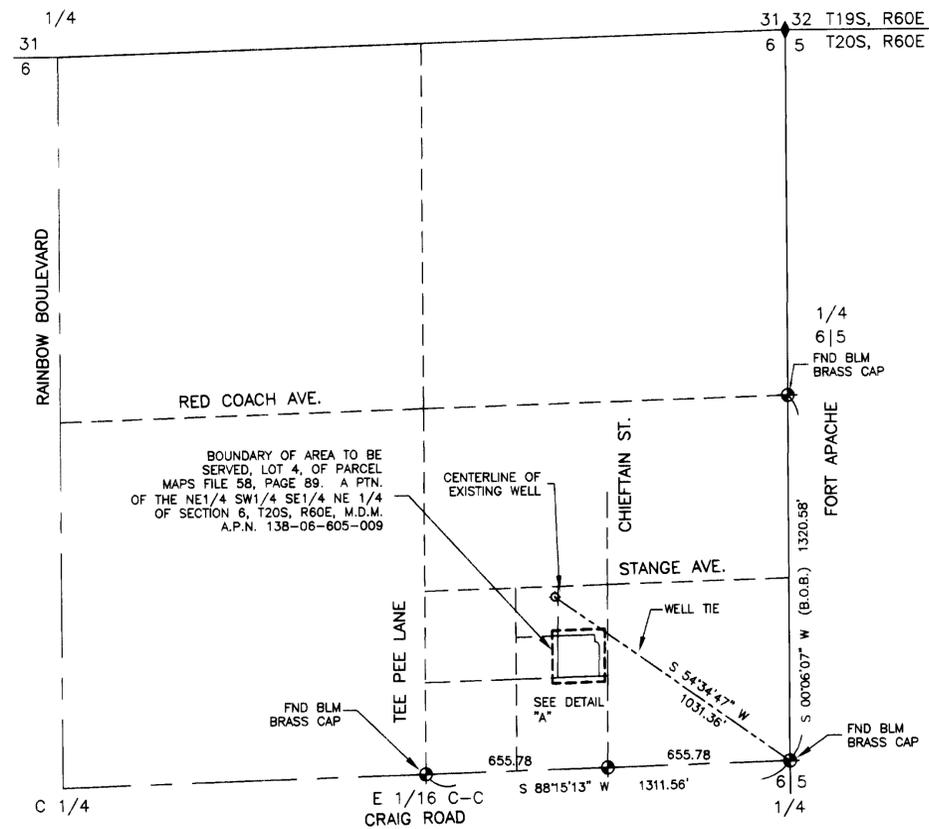

PROPOSED PLACE OF USE
A PORTION OF THE SOUTHEAST QUARTER (SE 1/4)
OF THE NORTHEAST QUARTER (NE 1/4) SEC. 6, T20S, R60E, M.D.M.

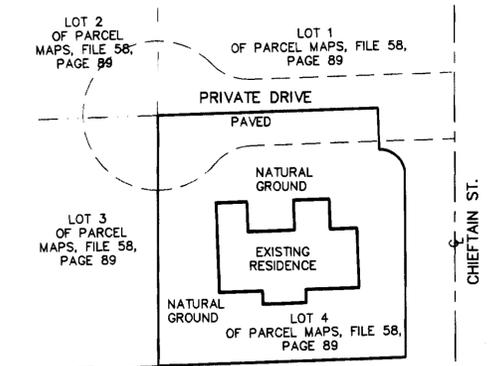

DETAIL "A"
SCALE: 1" = 50'

I, ROBERT FULSTONE, BEING FIRST DULY SWORN DEPOSE AND SAY THAT THIS MAP CONSISTING OF ONE SHEET HAS BEEN CORRECTLY DRAWN TO THE DESIGNATED SCALE FROM THE FIELD NOTES OF THE SURVEY MADE UNDER MY SUPERVISION AND DIRECTION ON 10/12/2007 AND THAT IS TRULY AND CORRECTLY REPRESENTS THE PROPOSED LOCATION AND EXTENT OF THE WORKS USED TO DIVERT WATER FROM AN UNDERGROUND SOURCE IN THE LAS VEGAS VALLEY BASIN BY LANCE GONZALES AND LISA MARIE GONZALES FOR QUASI-MUNICIPAL USE, THAT THE PROPOSED POINT OF DIVERSION, THE APPROXIMATE LOCATION AND SIZE OF THE DIVERTING CHANNEL OR OTHER CONDUIT, THE PLACE AND MANNER OF USE, AND THE LOCATION AND USE OF ALL OTHER STREAMS, WHICH ARE CROSSED OR CONNECTED WITH THE SAID WORKS ARE FULLY AND CORRECTLY DESIGNATED THEREON.

Robert Fulstone
ROBERT FULSTONE
STATE WATER RIGHTS SURVEYOR
NEVADA CERTIFICATE NO. 639

ACKNOWLEDGMENT

STATE OF NEVADA
COUNTY OF CLARK
THIS INSTRUMENT WAS ACKNOWLEDGED BEFORE ME ON OCTOBER 4th 2007
BY ROBERT FULSTONE

SHERRY CRESPO
Notary Public State of Nevada
APPT. NO. 87-1421-1
My Exp. Expires March 13, 2010

Sherry Crespo
SHERRY CRESPO
NOTARY PUBLIC IN AND FOR SAID COUNTY AND STATE
MY COMMISSION EXPIRES ON MARCH 13, 2010



BASIS OF BEARINGS


S 00°06'07" W BEING THE EAST LINE OF THE SOUTHEAST QUARTER (SE 1/4) OF THE NORTHEAST QUARTER (NE 1/4) SECTION 6, T20S, R60E, M.D.M. PER FILE 58, PAGE 89 OF PARCEL MAPS IN THE OFFICE OF THE COUNTY RECORDER, CLARK COUNTY, NEVADA

LEGEND

- ◆ POINTS FOUND AS SHOWN
- ◆ EXISTING WELL SITE
- B.O.B. BASIS OF BEARING

STATE ENGINEER'S USE

REL 10-22-07 The bearing of the POD tie should be S 58°34'47" E. This mistake was not identified until after the map had been filed and stamped in error by a previous Map Table team.

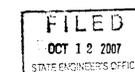


MAP TO ACCOMPANY APPLICATION FOR CHANGE OF PLACE OF USE, POINT OF DIVERSION AND MANNER OF USE OF A PORTION OF PERMIT 11158, CERTIFICATE 3079

FOR: LANCE GONZALES AND LISA MARIE GONZALES
PURPOSE: QUASI-MUNICIPAL
FROM: AN UNDERGROUND SOURCE IN CLARK COUNTY, NEVADA

DRAWN BY: MONARCH DESIGN
DATE: 10/01/2007
DWG #: SSI-07
FILE NAME: 40194-WRT.DWG
SCALE: 1"=300'

FULSTONE ENTERPRISES
940 S. MARTIN L. KING BOULEVARD
LAS VEGAS, NV 89106
PHONE (702) 382-8141 FAX (702) 382-3103
EMAIL: fei@fulstone.lvcxmail.com

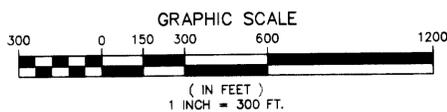

82803 76386