

USE TABULATION						
SECTION	SUB-DIVISION	TOWNSHIP	RANGE	TYPE OF LIVESTOCK	NUMBER OF LIVESTOCK	DATE OF FIRST USE
01	NE1/4SE1/4	T47N	R56E	CATTLE HORSES WILDLIFE	571 13 VARIOUS	1872
06	LOT 6	T47N	R57E	- -	- -	- -

STATE OF IDAHO, }  
COUNTY OF ADA } SS.


I, FREDRIC W. PRICE, BEING DULY SWORN, DEPOSE AND SAY THAT THIS MAP, CONSISTING OF 1 SHEET, HAS BEEN CORRECTLY DRAWN TO THE DESIGNATED SCALE FROM A GLOBAL POSITIONING SYSTEM (G.P.S.) SURVEY MADE BY ME, OR UNDER MY SUPERVISION AND DIRECTION, ON 5/19/95, THAT IT TRULY AND CORRECTLY REPRESENTS THE LOCATION AND EXTENT OF THE WORKS USED TO DIVERT WATER FROM AN UNNAMED PLAYA (LOCALLY KNOWN AS CRATER PLAYA), IN ELKO COUNTY, FOR STOCK WATERING OR WILDLIFE PURPOSES. THE POINT OF DIVERSION, THE APPROXIMATE LOCATION AND SIZE OF THE DIVERTING CHANNEL OR OTHER CONDUIT, THE PLACE AND MANNER OF USE, AND THE LOCATION AND NAMES OF ALL OTHER WORKS OR STREAMS WHICH ARE CROSSED BY OR CONNECTED WITH THE SAID WORKS ARE FULLY AND CORRECTLY DESIGNATED THEREON.

*Fredric W. Price*  
STATE WATER RIGHT SURVEYOR NO. 1003

SUBSCRIBED AND SWORN TO BEFORE ME THIS 4th DAY OF March, 1996.  
NOTARY PUBLIC IN AND FOR ADA COUNTY, IDAHO.


*Jacqueline L. Ripley*

BASIS OF BEARING WAS DETERMINED BY THE INVERSE BETWEEN GEOGRAPHIC COORDINATES AND IS REFERENCED TO THE TRUE MERIDIAN. GEOGRAPHIC COORDINATE VALUES ARE REFERENCED TO NAD 27 AND THE POINTS LISTED BELOW WERE OBTAINED BY DIRECT G.P.S. OBSERVATIONS. G.P.S. COORDINATE VALUES HAVE AN ACCURACY OF ±15 FEET.

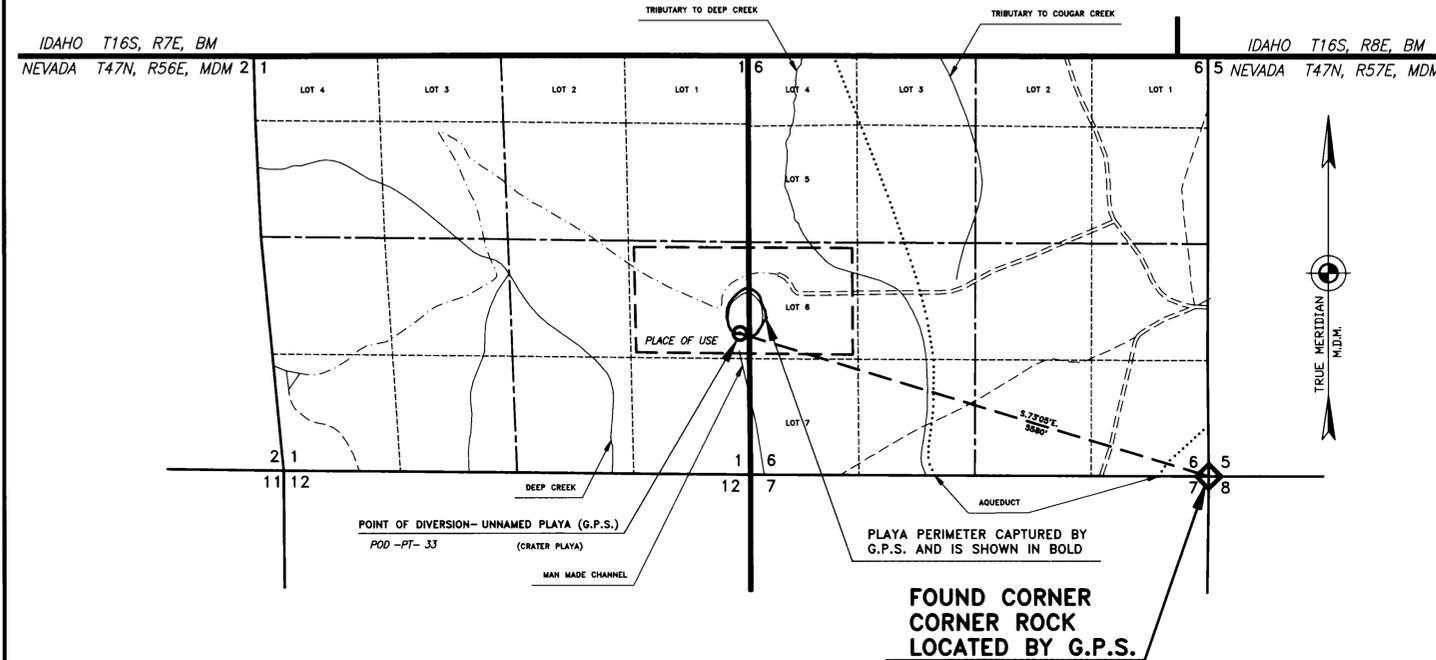

FOUND CORNER  
SE COR. SEC.06 T47N, R57E  
LAT. 41° 59' 02.177" N.  
LONG. 115° 34' 12.033" W.

POINT OF DIVERSION POD-PT-33  
LAT. 41° 59' 18.211" N.  
LONG. 115° 35' 22.693" W.

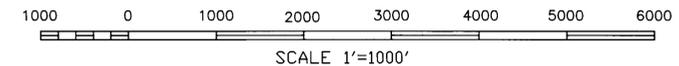

LEGEND

- FOUND CORNER
- POINT OF DIVERSION
- STREAM SEGMENT (CLAIMED)
- STREAM SEGMENT (UNCLAIMED)
- ARROW SHOWS DIRECTION OF WATER FLOW
- ROADWAY (IMPROVED)
- ROADWAY (UNIMPROVED)
- ROADWAY (4WD TRAIL)
- ROADWAY (PACK TRAIL)

STATE ENGINEER'S USE

FILED  
MAR 26 1996  
STATE ENGINEER'S OFFICE

V08888 AP8707 R08851 V08755  
MAP TO ACCOMPANY  
PROOF OF APPROPRIATION  
FOR: STOCK WATERING & WILDLIFE PURPOSES CLAIM: VP1A733.NVJ  
MAP TO ACCOMPANY  
NOTIFICATION OF PUBLIC WATER RESERVE  
FOR: DOMESTIC AND STOCK WATERING PURPOSES CLAIM: PP1A733.NVJ  
BY: UNITED STATES OF AMERICA THROUGH  
U.S.D.I., BUREAU OF LAND MANAGEMENT  
FROM: UNNAMED PLAYA (LOCALLY KNOWN AS CRATER PLAYA)  
U.S. DEPARTMENT OF THE INTERIOR BUREAU OF LAND MANAGEMENT  
IDAHO STATE OFFICE, IDAHO DRAWING NO.  
PA733.DWG

08755 R08707