


USE TABULATION						
SECTION	SUB-DIVISION	TOWNSHIP	RANGE	TYPE OF LIVESTOCK	NUMBER OF LIVESTOCK	DATE OF FIRST USE
09	NE1/4NW1/4	T47N	R60E	CATTLE WILDLIFE	200 VARIOUS	1879

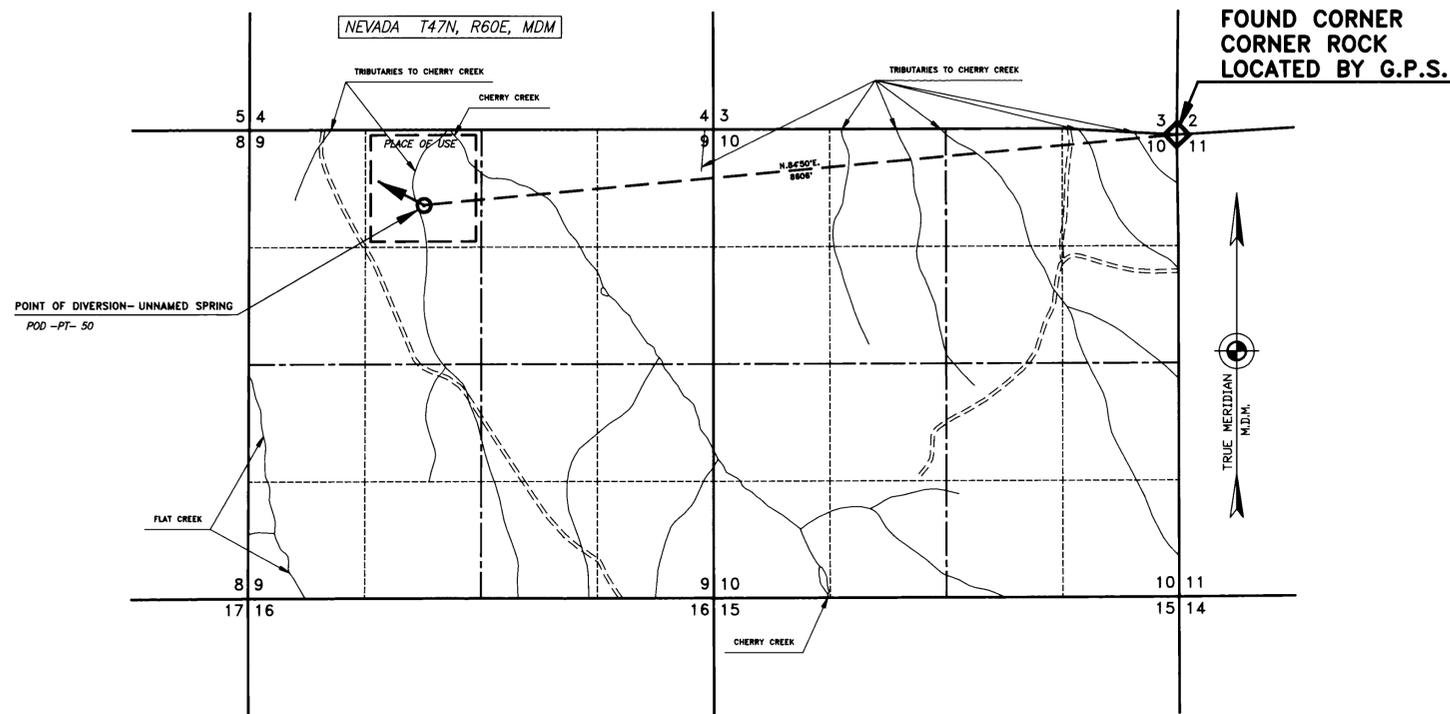

STATE OF IDAHO, }
COUNTY OF ADA } SS.

I, FREDRIC W. PRICE, BEING DULY SWORN, DEPOSE AND SAY THAT THIS MAP, CONSISTING OF 1 SHEET, HAS BEEN CORRECTLY DRAWN TO THE DESIGNATED SCALE FROM A GLOBAL POSITIONING SYSTEM (G.P.S.) SURVEY MADE BY ME, OR UNDER MY SUPERVISION AND DIRECTION, ON 5/15/95, 5/30/95, 11/21/95, THAT IT TRULY AND CORRECTLY REPRESENTS THE LOCATION AND EXTENT OF THE WORKS USED TO DIVERT WATER FROM UNNAMED SPRING, IN ELKO COUNTY, FOR STOCK WATERING OR WILDLIFE PURPOSES. THE POINT OF DIVERSION, THE APPROXIMATE LOCATION AND SIZE OF THE DIVERTING CHANNEL OR OTHER CONDUIT, THE PLACE AND MANNER OF USE, AND THE LOCATION AND NAMES OF ALL OTHER WORKS OR STREAMS WHICH ARE CROSSED BY OR CONNECTED WITH THE SAID WORKS ARE FULLY AND CORRECTLY DESIGNATED THEREON.

Fredric W. Price
STATE WATER RIGHT SURVEYOR NO. 1003


SUBSCRIBED AND SWORN TO BEFORE ME THIS 9th DAY OF September, 1996.
NOTARY PUBLIC IN AND FOR ADA COUNTY, IDAHO.

Jacqueline L. Ripley

BASIS OF BEARING WAS DETERMINED BY THE INVERSE BETWEEN GEOGRAPHIC COORDINATES AND IS REFERENCED TO THE TRUE MERIDIAN. GEOGRAPHIC COORDINATE VALUES ARE REFERENCED TO NAD 27 AND THE POINTS LISTED BELOW WERE OBTAINED BY DIRECT G.P.S. OBSERVATIONS. G.P.S. COORDINATE VALUES HAVE AN ACCURACY OF ±15 FEET.

FOUND CORNER
NE COR. SEC.10 T47N, R60E
LAT. 41°59' 04.4" N.
LONG. 115°09' 41.8" W.

POINT OF DIVERSION POD-PT-50
LAT. 41°58' 56.755" N.
LONG. 115°11' 35.244" W.

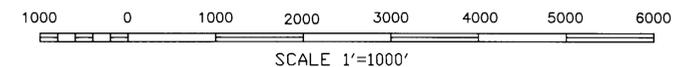

LEGEND

	FOUND CORNER
	POINT OF DIVERSION
	STREAM SEGMENT (CLAIMED)
	STREAM SEGMENT (UNCLAIMED)
	ARROW SHOWS DIRECTION OF WATER FLOW
	ROADWAY (IMPROVED)
	ROADWAY (UNIMPROVED)
	ROADWAY (4WD TRAIL)
	ROADWAY (PACK TRAIL)

STATE ENGINEER'S USE

FILED
JUL 28 1999
STATE ENGINEER'S OFFICE

RECEIVED
JUL 28 1999
STATE ENGINEER'S OFFICE

MAP TO ACCOMPANY
PROOF OF APPROPRIATION
FOR: STOCK WATERING & WILDLIFE PURPOSES CLAIM: VS4A450.NVJ

MAP TO ACCOMPANY
NOTIFICATION OF PUBLIC WATER RESERVE
FOR: DOMESTIC AND STOCK WATERING PURPOSES CLAIM: PS4A450.NVJ

BY: UNITED STATES OF AMERICA THROUGH
U.S.D.I., BUREAU OF LAND MANAGEMENT

FROM: UNNAMED SPRING

U.S. DEPARTMENT OF THE INTERIOR
BUREAU OF LAND MANAGEMENT
IDAHO STATE OFFICE, IDAHO

DRAWING NO.
SA450.DWG

08771 R08726