

USE TABULATION						
SECTION	SUB-DIVISION	TOWNSHIP	RANGE	TYPE OF LIVESTOCK	NUMBER OF LIVESTOCK	DATE OF FIRST USE
01	SW1/4NW1/4	T47N	R56E	CATTLE HORSES WILDLIFE	571 13 VARIOUS	1872
01	SE1/4NW1/4	T47N	R56E	- - - -	- - - -	- - - -
01	NE1/4SW1/4	T47N	R56E	- - - -	- - - -	- - - -
01	SE1/4SW1/4	T47N	R56E	- - - -	- - - -	- - - -
01	NW1/4SE1/4	T47N	R56E	- - - -	- - - -	- - - -
01	SW1/4SE1/4	T47N	R56E	- - - -	- - - -	- - - -
02	LOT 1	T47N	R56E	- - - -	- - - -	- - - -
02	LOT 2	T47N	R56E	- - - -	- - - -	- - - -
02	LOT 3	T47N	R56E	- - - -	- - - -	- - - -
02	LOT 4	T47N	R56E	- - - -	- - - -	- - - -

USE TABULATION						
SECTION	SUB-DIVISION	TOWNSHIP	RANGE	TYPE OF LIVESTOCK	NUMBER OF LIVESTOCK	DATE OF FIRST USE
12	NE1/4,NE1/4	T47N	R56E	- - - -	- - - -	- - - -
12	NW1/4NE1/4	T47N	R56E	- - - -	- - - -	- - - -
12	SW1/4NE1/4	T47N	R56E	- - - -	- - - -	- - - -
12	SE1/4NE1/4	T47N	R56E	- - - -	- - - -	- - - -
12	NE1/4NW1/4	T47N	R56E	- - - -	- - - -	- - - -
12	SE1/4NW1/4	T47N	R56E	- - - -	- - - -	- - - -
12	NE1/4SW1/4	T47N	R56E	- - - -	- - - -	- - - -
12	NW1/4SW1/4	T47N	R56E	- - - -	- - - -	- - - -
12	SW1/4SW1/4	T47N	R56E	- - - -	- - - -	- - - -
12	NW1/4SE1/4	T47N	R56E	- - - -	- - - -	- - - -
12	SW1/4SE1/4	T47N	R56E	- - - -	- - - -	- - - -
12	SE1/4SE1/4	T47N	R56E	- - - -	- - - -	- - - -

USE TABULATION						
SECTION	SUB-DIVISION	TOWNSHIP	RANGE	TYPE OF LIVESTOCK	NUMBER OF LIVESTOCK	DATE OF FIRST USE
13	NE1/4NE1/4	T47N	R56E	- - - -	- - - -	- - - -
13	NW1/4NE1/4	T47N	R56E	- - - -	- - - -	- - - -
13	SE1/4NE1/4	T47N	R56E	- - - -	- - - -	- - - -
13	NW1/4NW1/4	T47N	R56E	- - - -	- - - -	- - - -
13	SW1/4NW1/4	T47N	R56E	- - - -	- - - -	- - - -
13	NW1/4SW1/4	T47N	R56E	- - - -	- - - -	- - - -
13	SW1/4SW1/4	T47N	R56E	- - - -	- - - -	- - - -
14	SE1/4SE1/4	T47N	R56E	- - - -	- - - -	- - - -
23	NE1/4NE1/4	T47N	R56E	- - - -	- - - -	- - - -
24	NW1/4NW1/4	T47N	R56E	- - - -	- - - -	- - - -
07	SW1/4SW1/4	T47N	R57E	- - - -	- - - -	- - - -
18	LOT 1	T47N	R57E	- - - -	- - - -	- - - -

STATE OF IDAHO, }  
 COUNTY OF ADA } SS.

I, FREDRIC W. PRICE, BEING DULY SWORN, DEPOSE AND SAY THAT THIS MAP, CONSISTING OF 3 SHEETS, HAS BEEN CORRECTLY DRAWN TO THE DESIGNATED SCALE FROM A GLOBAL POSITIONING SYSTEM (G.P.S.) SURVEY MADE BY ME, OR UNDER MY SUPERVISION AND DIRECTION, ON 5/28/95, 5/31/95, THAT IT TRULY AND CORRECTLY REPRESENTS THE LOCATION AND EXTENT OF THE WORKS USED TO DIVERT WATER FROM DEEP CREEK AND TRIBUTARIES, IN ELKO COUNTY, FOR STOCK WATERING OR WILDLIFE PURPOSES. THE POINT OF DIVERSION, THE APPROXIMATE LOCATION AND SIZE OF THE DIVERTING CHANNEL OR OTHER CONDUIT, THE PLACE AND MANNER OF USE, AND THE LOCATION AND NAMES OF ALL OTHER WORKS OR STREAMS WHICH ARE CROSSED BY OR CONNECTED WITH THE SAID WORKS ARE FULLY AND CORRECTLY DESIGNATED THEREON.


*Fredric W. Price*  
 STATE WATER RIGHT SURVEYOR NO. 1003

SUBSCRIBED AND SWORN TO BEFORE ME THIS 4<sup>th</sup> DAY OF March, 1996.  
 NOTARY PUBLIC IN AND FOR ADA COUNTY, IDAHO.

*Jacqueline L. Ripley*

BASIS OF BEARING WAS DETERMINED BY THE INVERSE BETWEEN GEOGRAPHIC COORDINATES AND IS REFERENCED TO THE TRUE MERIDIAN. GEOGRAPHIC COORDINATE VALUES ARE REFERENCED TO NAD 27 AND THE POINTS LISTED BELOW WERE OBTAINED BY DIRECT G.P.S. OBSERVATIONS. G.P.S. COORDINATE VALUES HAVE AN ACCURACY OF ±15 FEET. THOSE POINTS OF DIVERSION (PODS) NOT LISTED BELOW WERE OBTAINED BY INTERSECTIONS OF USGS HYDROGRAPHIC DATA (FROM 1986 USGS MAPPING DATA) WITH PLSS (PUBLIC LAND SURVEY SYSTEM) DATA OBTAINED FROM THE NEVADA BLM GEOGRAPHIC COORDINATE DATABASE. THE ACCURACY OF THESE LATTER POINTS VARY FROM ±40 FEET TO ±200 FEET IN RELATION TO THE ACCURACY OF THE USGS AND PLSS DATA IN EACH AREA.


FOUND CORNER  
 SE COR. SEC.12 T47N, R56E  
 LAT. 41°58' 10.181" N.  
 LONG. 115°35' 20.880" W.

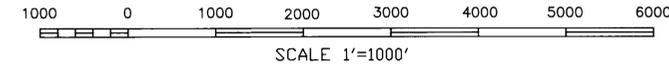

**LEGEND**

	FOUND CORNER
	POINT OF DIVERSION
	STREAM SEGMENT (CLAIMED)
	STREAM SEGMENT (UNCLAIMED)
	ARROW SHOWS DIRECTION OF WATER FLOW
	ROADWAY (IMPROVED)
	ROADWAY (UNIMPROVED)
	ROADWAY (4WD TRAIL)
	ROADWAY (PACK TRAIL)

STATE ENGINEER'S USE	
	MAP TO ACCOMPANY PROOF OF APPROPRIATION FOR: STOCK WATERING & WILDLIFE PURPOSES CLAIM: VC7A720.NVJ
BY: UNITED STATES OF AMERICA THROUGH U.S.D.I., BUREAU OF LAND MANAGEMENT FROM: DEEP CREEK AND ITS TRIBUTARIES	
U.S. DEPARTMENT OF THE INTERIOR BUREAU OF LAND MANAGEMENT IDAHO STATE OFFICE, IDAHO	DRAWING NO. CA720-1.DWG

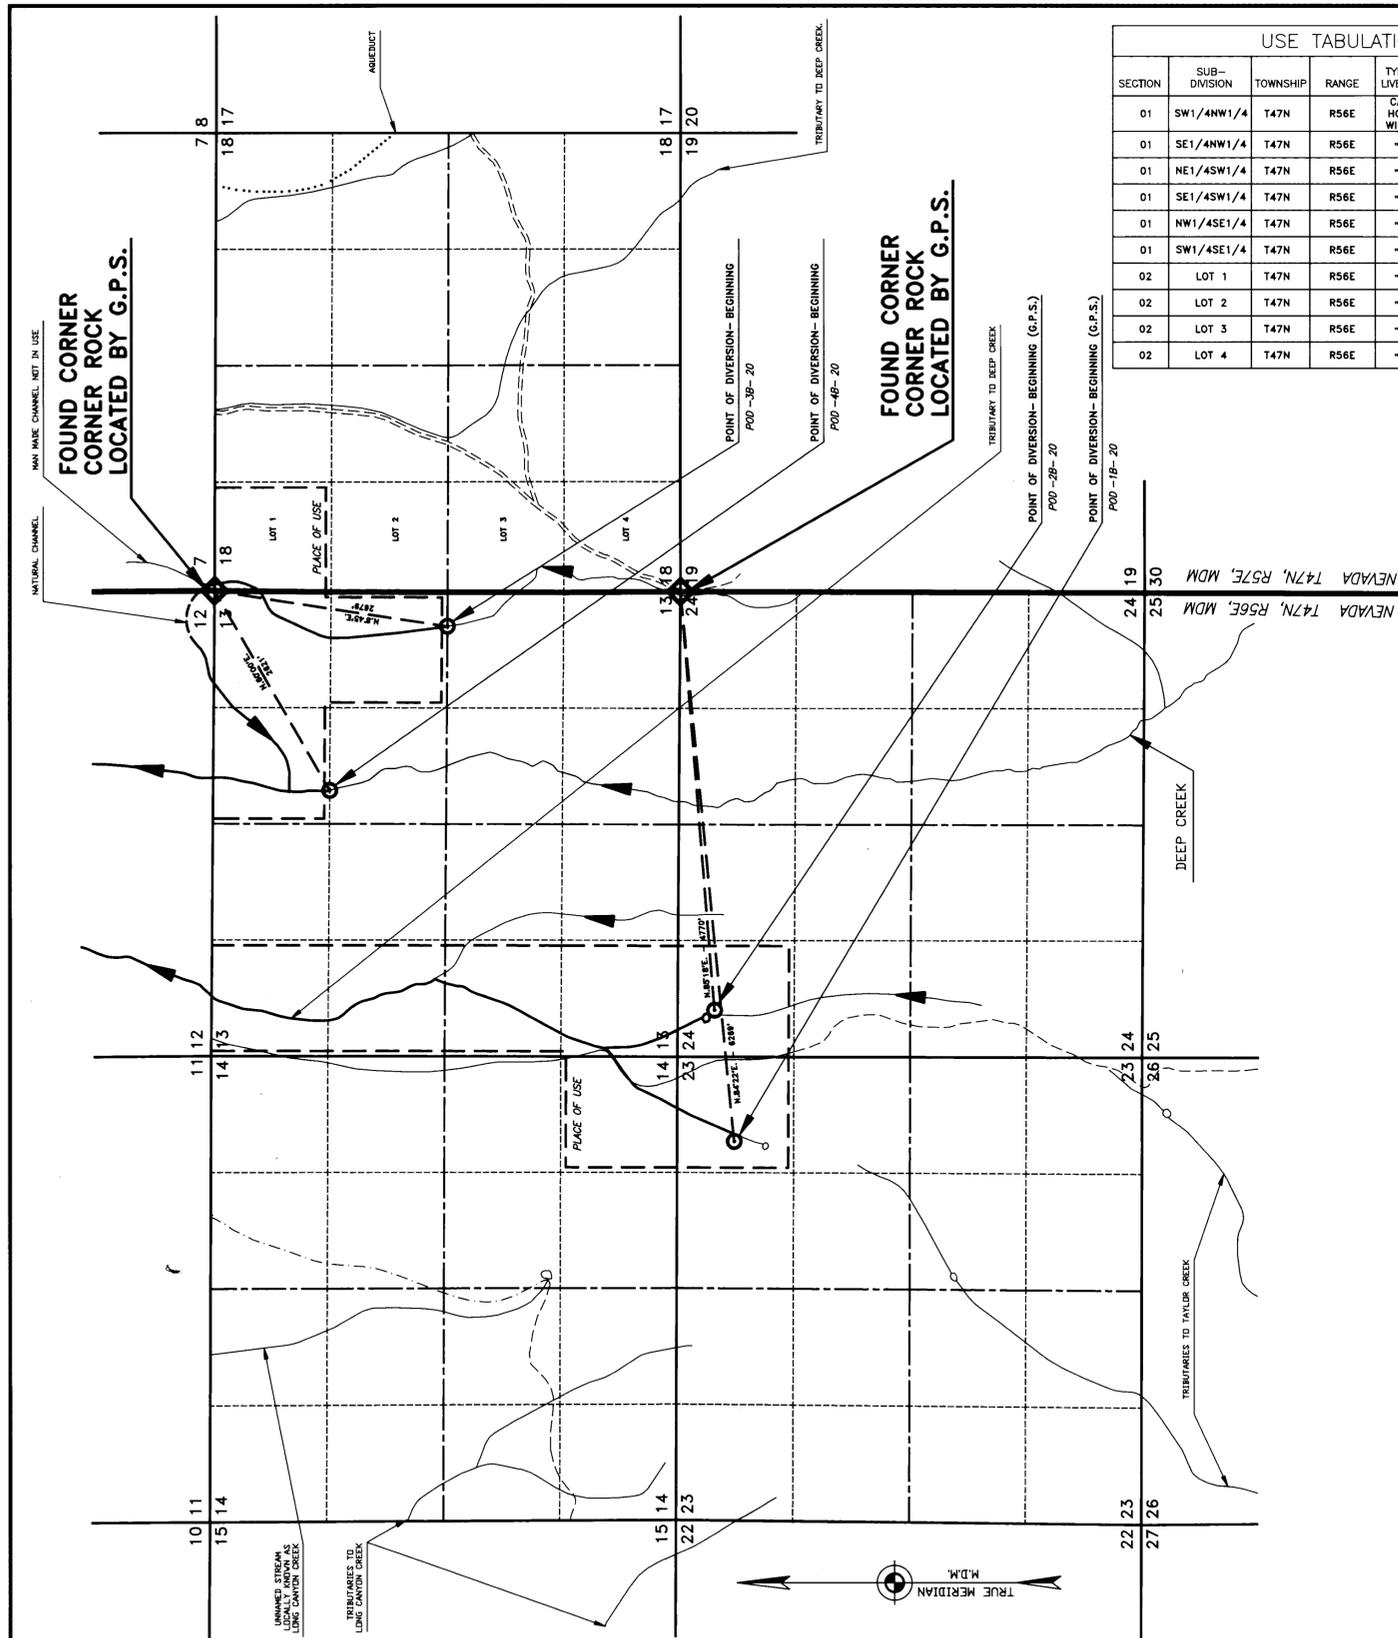

USE TABULATION						
SECTION	SUB-DIVISION	TOWNSHIP	RANGE	TYPE OF LIVESTOCK	NUMBER OF LIVESTOCK	DATE OF FIRST USE
01	SW1/4NW1/4	T47N	R56E	CATTLE	571	1872
01	SE1/4NW1/4	T47N	R56E	HORSES	13	VARIOUS
01	NE1/4SW1/4	T47N	R56E	WILDLIFE		
01	SE1/4SW1/4	T47N	R56E			
01	NW1/4SE1/4	T47N	R56E			
01	SW1/4SE1/4	T47N	R56E			
02	LOT 1	T47N	R56E			
02	LOT 2	T47N	R56E			
02	LOT 3	T47N	R56E			
02	LOT 4	T47N	R56E			

USE TABULATION						
SECTION	SUB-DIVISION	TOWNSHIP	RANGE	TYPE OF LIVESTOCK	NUMBER OF LIVESTOCK	DATE OF FIRST USE
12	NE1/4,NE1/4	T47N	R56E			
12	NW1/4NE1/4	T47N	R56E			
12	SW1/4NE1/4	T47N	R56E			
12	SE1/4NE1/4	T47N	R56E			
12	NE1/4NW1/4	T47N	R56E			
12	SE1/4NW1/4	T47N	R56E			
12	NE1/4SW1/4	T47N	R56E			
12	NW1/4SW1/4	T47N	R56E			
12	SW1/4SW1/4	T47N	R56E			
12	NW1/4SE1/4	T47N	R56E			
12	SW1/4SE1/4	T47N	R56E			
12	SE1/4SE1/4	T47N	R56E			

USE TABULATION						
SECTION	SUB-DIVISION	TOWNSHIP	RANGE	TYPE OF LIVESTOCK	NUMBER OF LIVESTOCK	DATE OF FIRST USE
13	NE1/4NE1/4	T47N	R56E			
13	NW1/4NE1/4	T47N	R56E			
13	SE1/4NE1/4	T47N	R56E			
13	NW1/4NW1/4	T47N	R56E			
13	SW1/4NW1/4	T47N	R56E			
13	NW1/4SW1/4	T47N	R56E			
13	SW1/4SW1/4	T47N	R56E			
14	SE1/4SE1/4	T47N	R56E			
23	NE1/4NE1/4	T47N	R56E			
24	NW1/4NW1/4	T47N	R56E			
07	SW1/4SW1/4	T47N	R57E			
18	LOT 1	T47N	R57E			

STATE OF IDAHO, }  
 COUNTY OF ADA } SS.

I, FREDRIC W. PRICE, BEING DULY SWORN, DEPOSE AND SAY THAT THIS MAP, CONSISTING OF 3 SHEETS, HAS BEEN CORRECTLY DRAWN TO THE DESIGNATED SCALE FROM A GLOBAL POSITIONING SYSTEM (G.P.S.) SURVEY MADE BY ME, OR UNDER MY SUPERVISION AND DIRECTION, ON 5/28/95, 5/31/95, THAT IT TRULY AND CORRECTLY REPRESENTS THE LOCATION AND EXTENT OF THE WORKS USED TO DIVERT WATER FROM DEEP CREEK AND TRIBUTARIES, IN ELKO COUNTY, FOR STOCK WATERING OR WILDLIFE PURPOSES. THE POINT OF DIVERSION, THE APPROXIMATE LOCATION AND SIZE OF THE DIVERTING CHANNEL OR OTHER CONDUIT, THE PLACE AND MANNER OF USE, AND THE LOCATION AND NAMES OF ALL OTHER WORKS OR STREAMS WHICH ARE CROSSED BY OR CONNECTED WITH THE SAID WORKS ARE FULLY AND CORRECTLY DESIGNATED THEREON.


*Fredric W. Price*  
 STATE WATER RIGHT SURVEYOR NO. 1003

SUBSCRIBED AND SWORN TO BEFORE ME THIS 4th DAY OF March, 1996.  
 NOTARY PUBLIC IN AND FOR ADA COUNTY, IDAHO.

*Jacqueline L. Ripley*

BASIS OF BEARING WAS DETERMINED BY THE INVERSE BETWEEN GEOGRAPHIC COORDINATES AND IS REFERENCED TO THE TRUE MERIDIAN. GEOGRAPHIC COORDINATE VALUES ARE REFERENCED TO NAD 27 AND THE POINTS LISTED BELOW WERE OBTAINED BY DIRECT G.P.S. OBSERVATIONS. G.P.S. COORDINATE VALUES HAVE AN ACCURACY OF ±15 FEET. THOSE POINTS OF DIVERSION (PODS) NOT LISTED BELOW WERE OBTAINED BY INTERSECTIONS OF USGS HYDROGRAPHIC DATA (FROM 1986 USGS MAPPING DATA) WITH PLSS (PUBLIC LAND SURVEY SYSTEM) DATA OBTAINED FROM THE NEVADA BLM GEOGRAPHIC COORDINATE DATABASE. THE ACCURACY OF THESE LATTER POINTS VARY FROM ±40 FEET TO ±200 FEET IN RELATION TO THE ACCURACY OF THE USGS AND PLSS DATA IN EACH AREA.

FOUND CORNER SE COR. SEC.12 T47N, R56E LAT. 41°58' 10.18" N. LONG. 115°35' 20.880" W.	FOUND CORNER SE COR. SEC.13 T47N, R56E LAT. 41°57' 17.821" N. LONG. 115°35' 21.012" W.
POINT OF DIVERSION POD-1B-20 LAT. 41°57' 11.746" N. LONG. 115°36' 43.555" W.	POINT OF DIVERSION POD-2B-20 LAT. 41°57' 13.963" N. LONG. 115°36' 23.906" W.

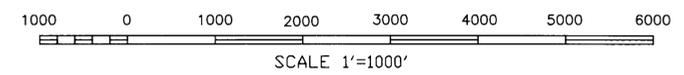


**LEGEND**

	FOUND CORNER
	POINT OF DIVERSION
	STREAM SEGMENT (CLAIMED)
	STREAM SEGMENT (UNCLAIMED)
	ARROW SHOWS DIRECTION OF WATER FLOW
	ROADWAY (IMPROVED)
	ROADWAY (UNIMPROVED)
	ROADWAY (4WD TRAIL)
	ROADWAY (PACK TRAIL)

STATE ENGINEER'S USE	
	08796
MAP TO ACCOMPANY PROOF OF APPROPRIATION FOR: STOCK WATERING & WILDLIFE PURPOSES CLAIM: VC7A720.NVJ	
BY: UNITED STATES OF AMERICA THROUGH U.S.D.I., BUREAU OF LAND MANAGEMENT FROM: DEEP CREEK AND ITS TRIBUTARIES	
U.S. DEPARTMENT OF THE INTERIOR BUREAU OF LAND MANAGEMENT IDAHO STATE OFFICE, IDAHO	DRAWING NO. CA720-2.DWG

FOR ILLUSTRATIVE PURPOSES ONLY

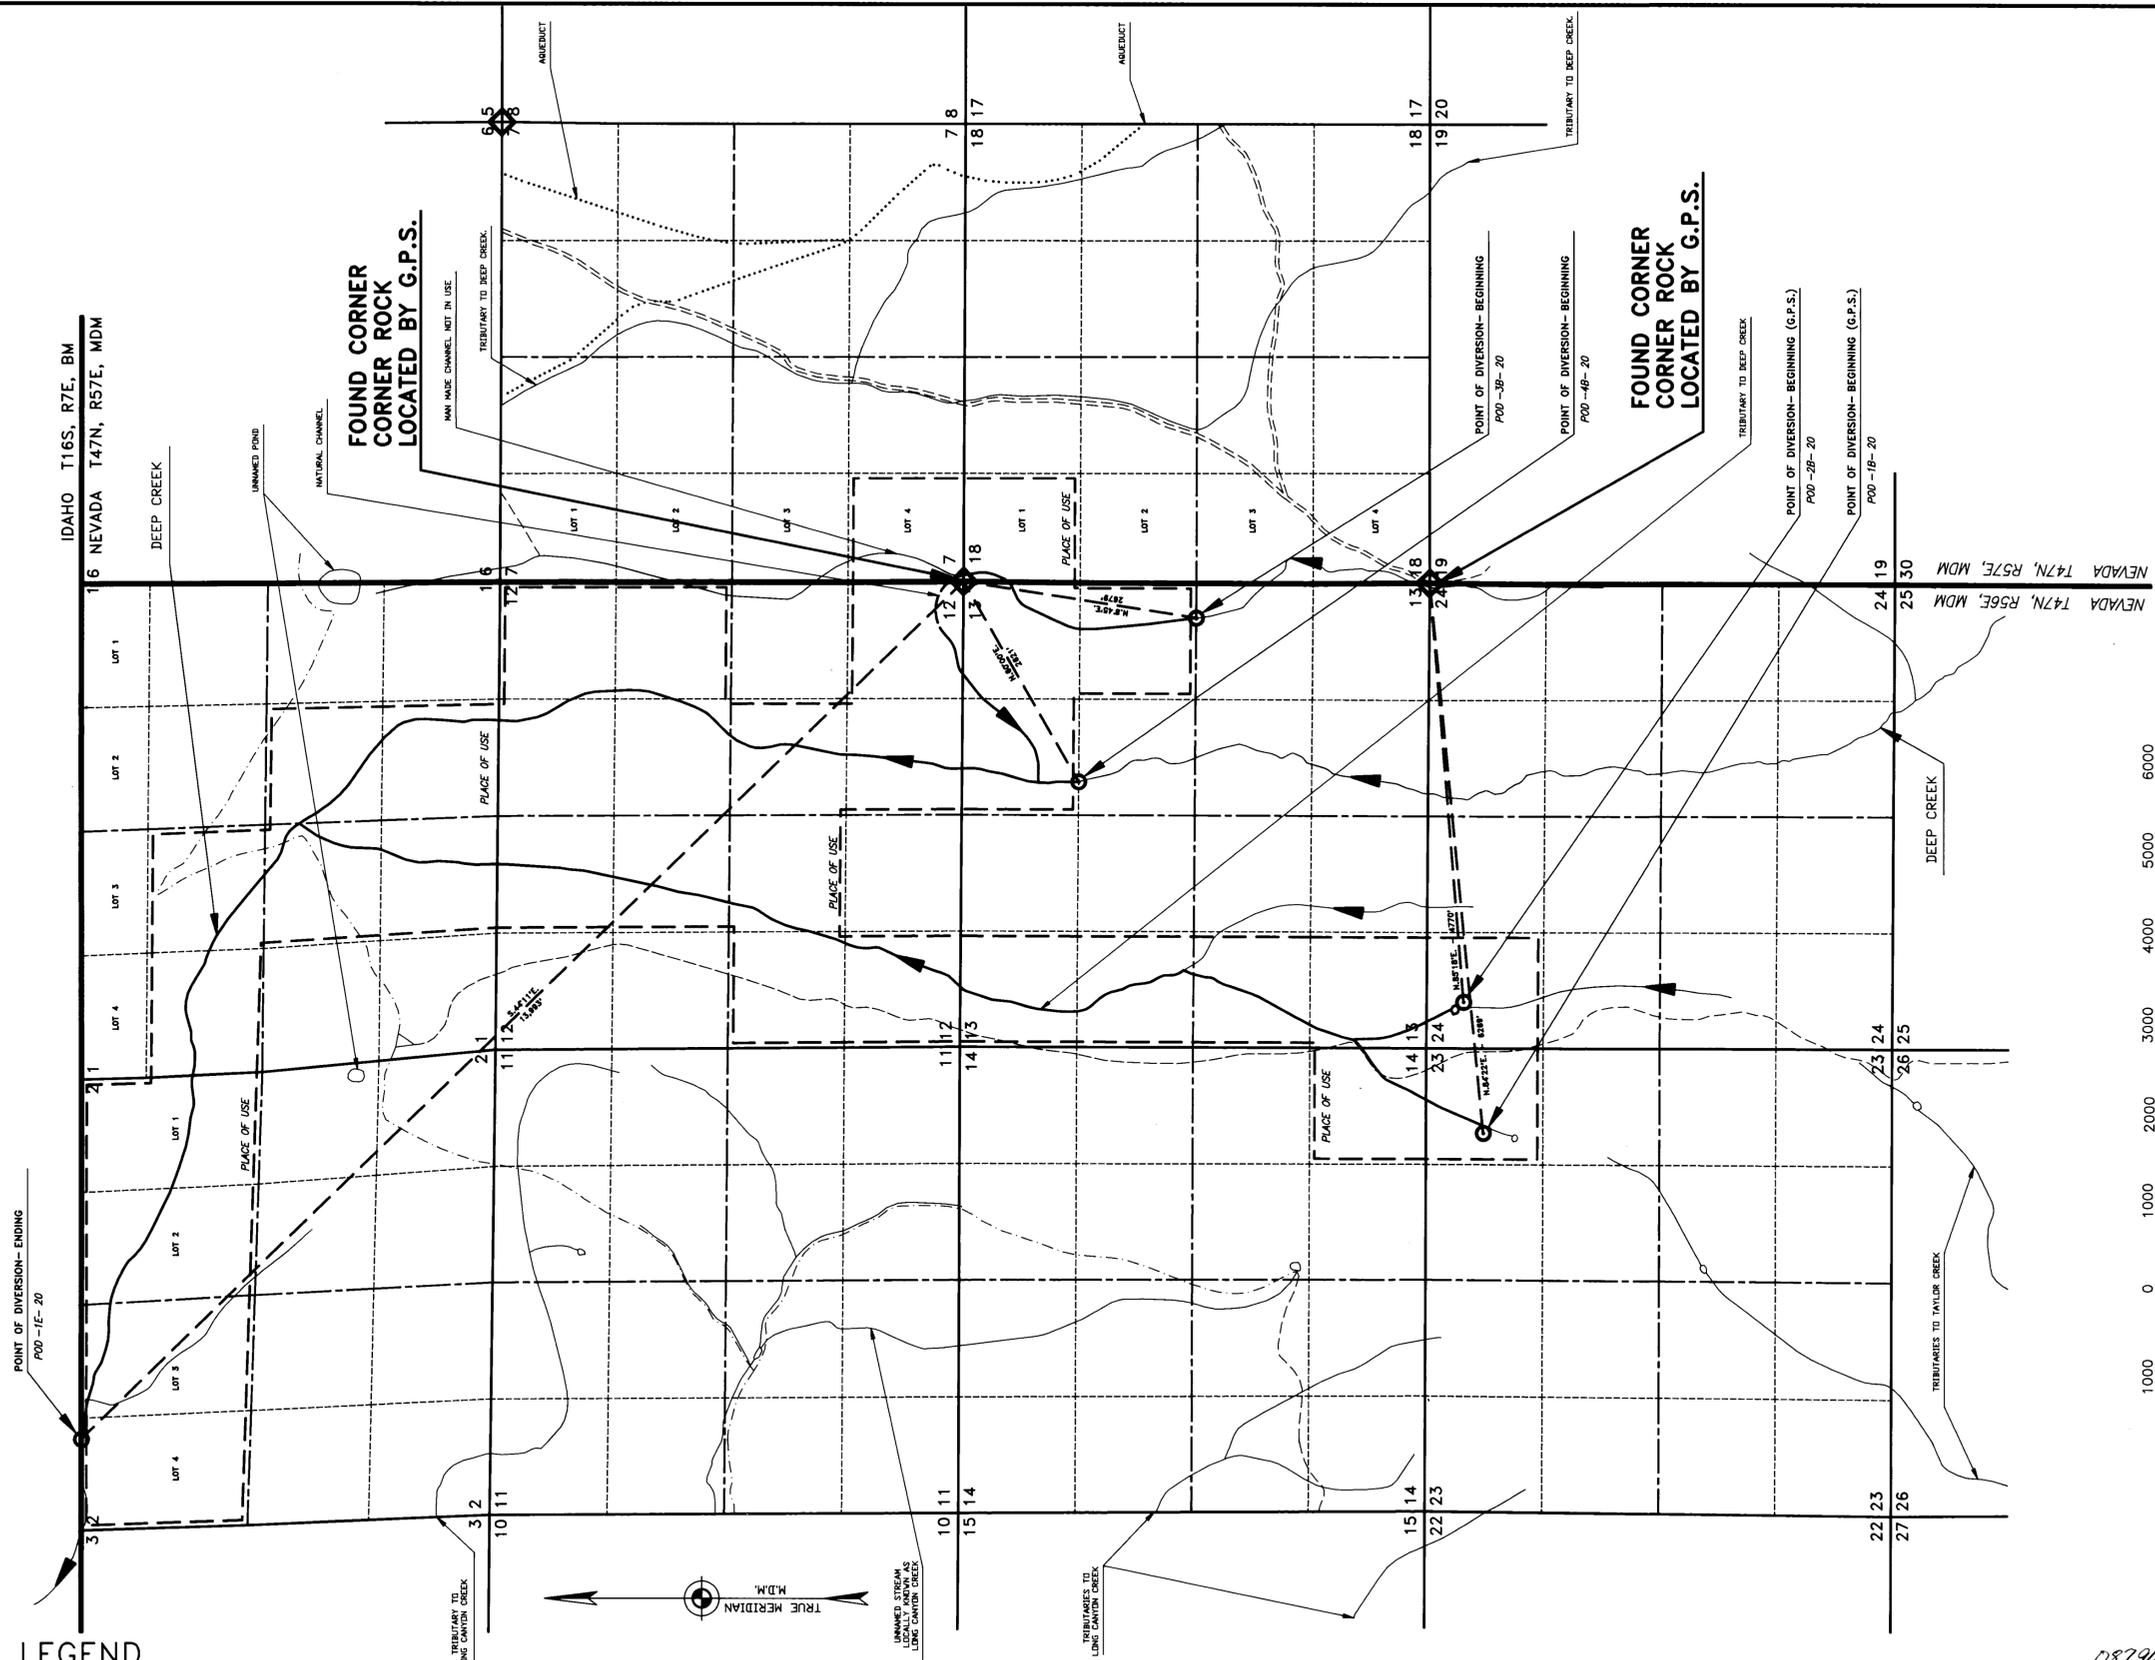

- LEGEND**
- FOUND CORNER
  - POINT OF DIVERSION
  - STREAM SEGMENT (CLAIMED)
  - STREAM SEGMENT (UNCLAIMED)
  - ARROW SHOWS DIRECTION OF WATER FLOW
  - ROADWAY (IMPROVED)
  - ROADWAY (UNIMPROVED)
  - ROADWAY (4WD TRAIL)
  - ROADWAY (PACK TRAIL)

STATE ENGINEER'S USE

08796

**MAP TO ACCOMPANY  
PROOF OF APPROPRIATION**

FOR: STOCK WATERING & WILDLIFE PURPOSES CLAIM: VC7A720.NVJ

BY: UNITED STATES OF AMERICA THROUGH  
U.S.D.I., BUREAU OF LAND MANAGEMENT

FROM: DEEP CREEK AND ITS TRIBUTARIES

U.S. DEPARTMENT OF THE INTERIOR  
BUREAU OF LAND MANAGEMENT  
IDAHO STATE OFFICE, IDAHO

DRAWING NO.  
CA720-3.DWG