


USE TABULATION						
SECTION	SUB-DIVISION	TOWNSHIP	RANGE	TYPE OF LIVESTOCK	NUMBER OF LIVESTOCK	DATE OF FIRST USE
19	NE1/4SW1/4	T47N	R58E	CATTLE HORSES WILDLIFE	671 65 VARIOUS	1879
19	SE1/4SW1/4	T47N	R58E	- -	- -	- -

FOUND CORNER  
CORNER ROCK  
LOCATED BY G.P.S.

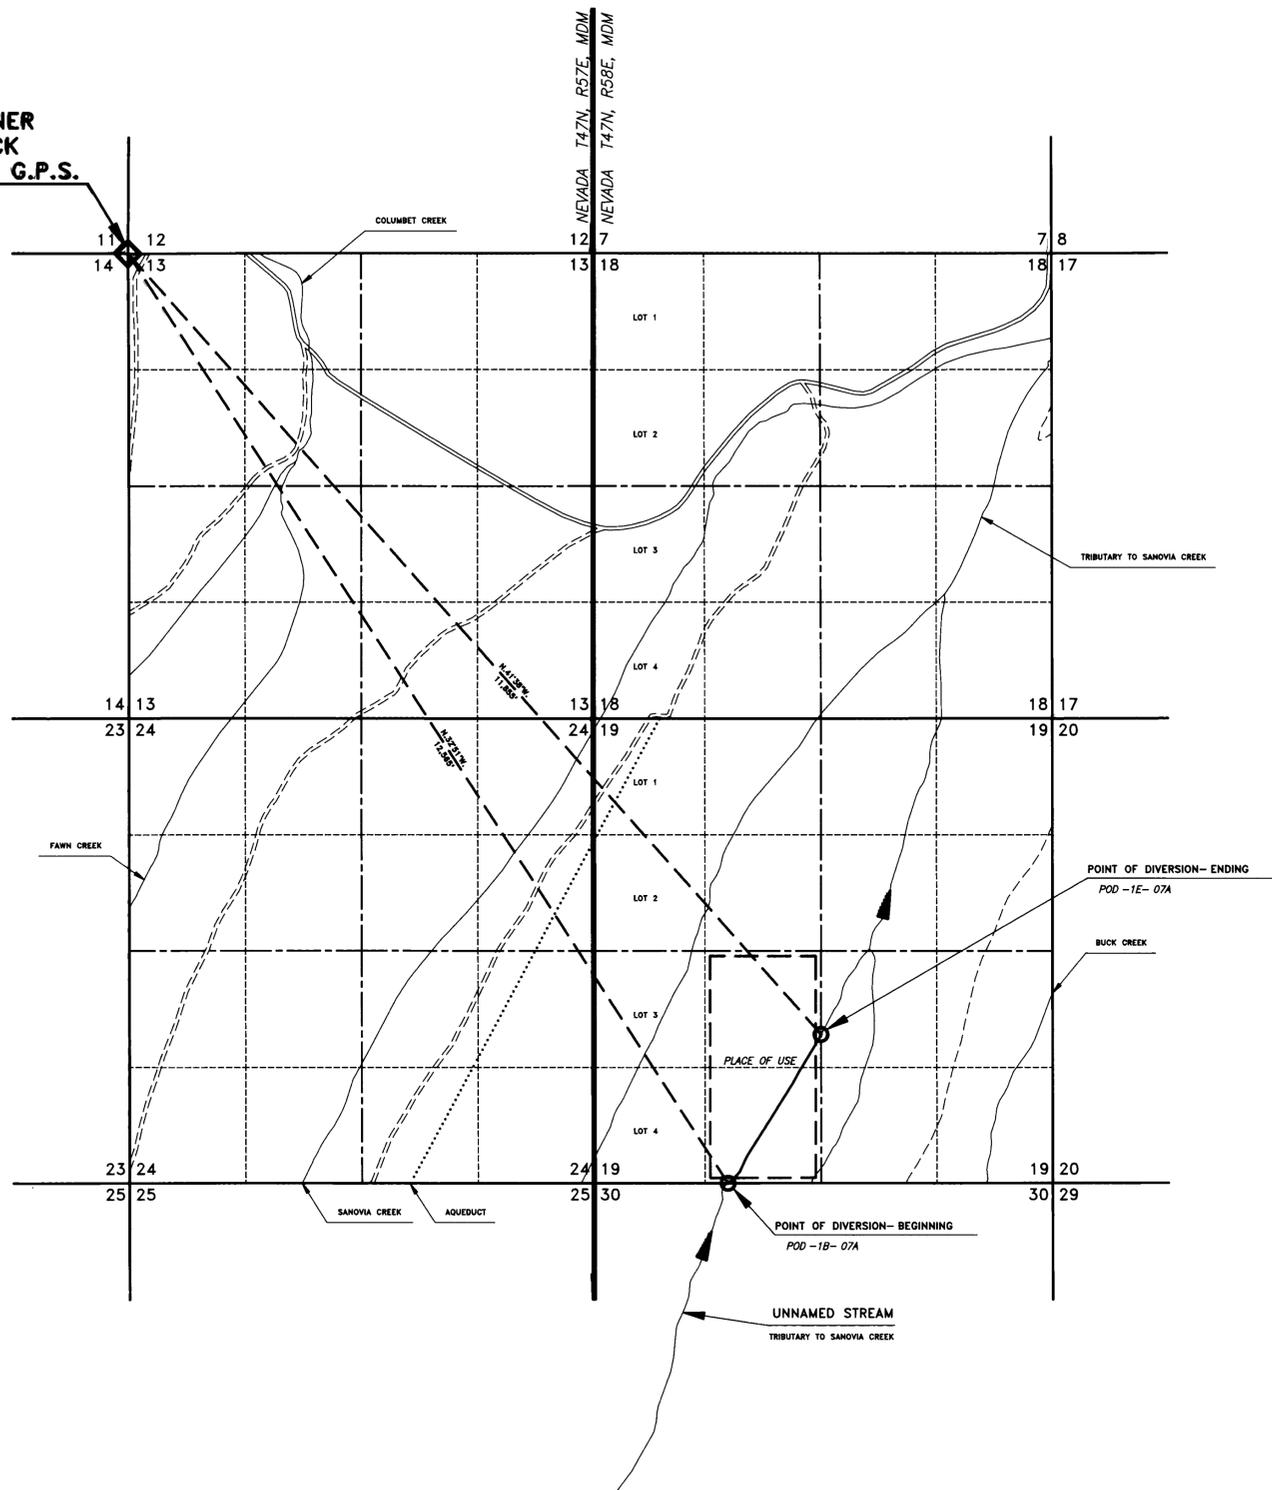

STATE OF IDAHO, }  
COUNTY OF ADA } SS.


I, FREDRIC W. PRICE, BEING DULY SWORN, DEPOSE AND SAY THAT THIS MAP, CONSISTING OF 1 SHEET, HAS BEEN CORRECTLY DRAWN TO THE DESIGNATED SCALE FROM A GLOBAL POSITIONING SYSTEM (G.P.S.) SURVEY MADE BY ME, OR UNDER MY SUPERVISION AND DIRECTION, ON 5/23/95, THAT IT TRULY AND CORRECTLY REPRESENTS THE LOCATION AND EXTENT OF THE WORKS USED TO DIVERT WATER FROM UNNAMED STREAM (TRIBUTARY TO SANOVIA CREEK), IN ELKO COUNTY, FOR STOCK WATERING OR WILDLIFE PURPOSES. THE POINT OF DIVERSION, THE APPROXIMATE LOCATION AND SIZE OF THE DIVERTING CHANNEL OR OTHER CONDUIT, THE PLACE AND MANNER OF USE, AND THE LOCATION AND NAMES OF ALL OTHER WORKS OR STREAMS WHICH ARE CROSSED BY OR CONNECTED WITH THE SAID WORKS ARE FULLY AND CORRECTLY DESIGNATED THEREON.

STATE WATER RIGHT SURVEYOR NO. 1003

SUBSCRIBED AND SWORN TO BEFORE ME THIS 23<sup>rd</sup> DAY OF July, 1999.  
NOTARY PUBLIC IN AND FOR ADA COUNTY, IDAHO. Exp. Date 5-16-2002

BASIS OF BEARING WAS DETERMINED BY THE INVERSE BETWEEN GEOGRAPHIC COORDINATES AND IS REFERENCED TO THE TRUE MERIDIAN. GEOGRAPHIC COORDINATE VALUES ARE REFERENCED TO NAD 27 AND THE POINTS LISTED BELOW WERE OBTAINED BY DIRECT G.P.S. OBSERVATIONS. G.P.S. COORDINATE VALUES HAVE AN ACCURACY OF ±15 FEET. THOSE POINTS OF DIVERSION (PODS) NOT LISTED BELOW WERE OBTAINED BY INTERSECTIONS OF USGS HYDROGRAPHIC DATA (FROM 1986 USGS MAPPING DATA) WITH PLSS (PUBLIC LAND SURVEY SYSTEM) DATA OBTAINED FROM THE NEVADA BLM GEOGRAPHIC COORDINATE DATABASE. THE ACCURACY OF THESE LATTER POINTS VARY FROM ±40 FEET TO ±200 FEET IN RELATION TO THE ACCURACY OF THE USGS AND PLSS DATA IN EACH AREA.

FOUND CORNER  
NW COR. SEC.13 T47N, R57E  
LAT. 41° 58' 09.972" N.  
LONG. 115° 29' 32.574" W.

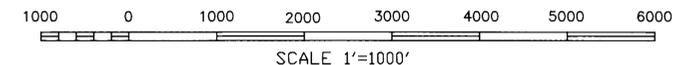

LEGEND

- FOUND CORNER
- POINT OF DIVERSION
- STREAM SEGMENT (CLAIMED)
- STREAM SEGMENT (UNCLAIMED)
- ARROW SHOWS DIRECTION OF WATER FLOW
- ROADWAY (IMPROVED)
- ROADWAY (UNIMPROVED)
- ROADWAY (4WD TRAIL)
- ROADWAY (PACK TRAIL)

STATE ENGINEER'S USE

FILED  
JUL 28 1999  
STATE ENGINEER'S OFFICE

RECEIVED  
JUL 28 1999  
STATE ENGINEER'S OFFICE

MAP TO ACCOMPANY  
PROOF OF APPROPRIATION  
FOR: STOCK WATERING & WILDLIFE PURPOSES CLAIM: VC1A607A.NVJ

BY: UNITED STATES OF AMERICA THROUGH  
U.S.D.I., BUREAU OF LAND MANAGEMENT  
FROM: UNNAMED STREAM (TRIBUTARY TO SANOVIA CREEK)

U.S. DEPARTMENT OF THE INTERIOR  
BUREAU OF LAND MANAGEMENT  
IDAHO STATE OFFICE, IDAHO

DRAWING NO.  
CA607A.DWG