


FOUND CORNER
CORNER ROCK
LOCATED BY G.P.S.

FOUND CORNER
CORNER ROCK
LOCATED BY G.P.S.

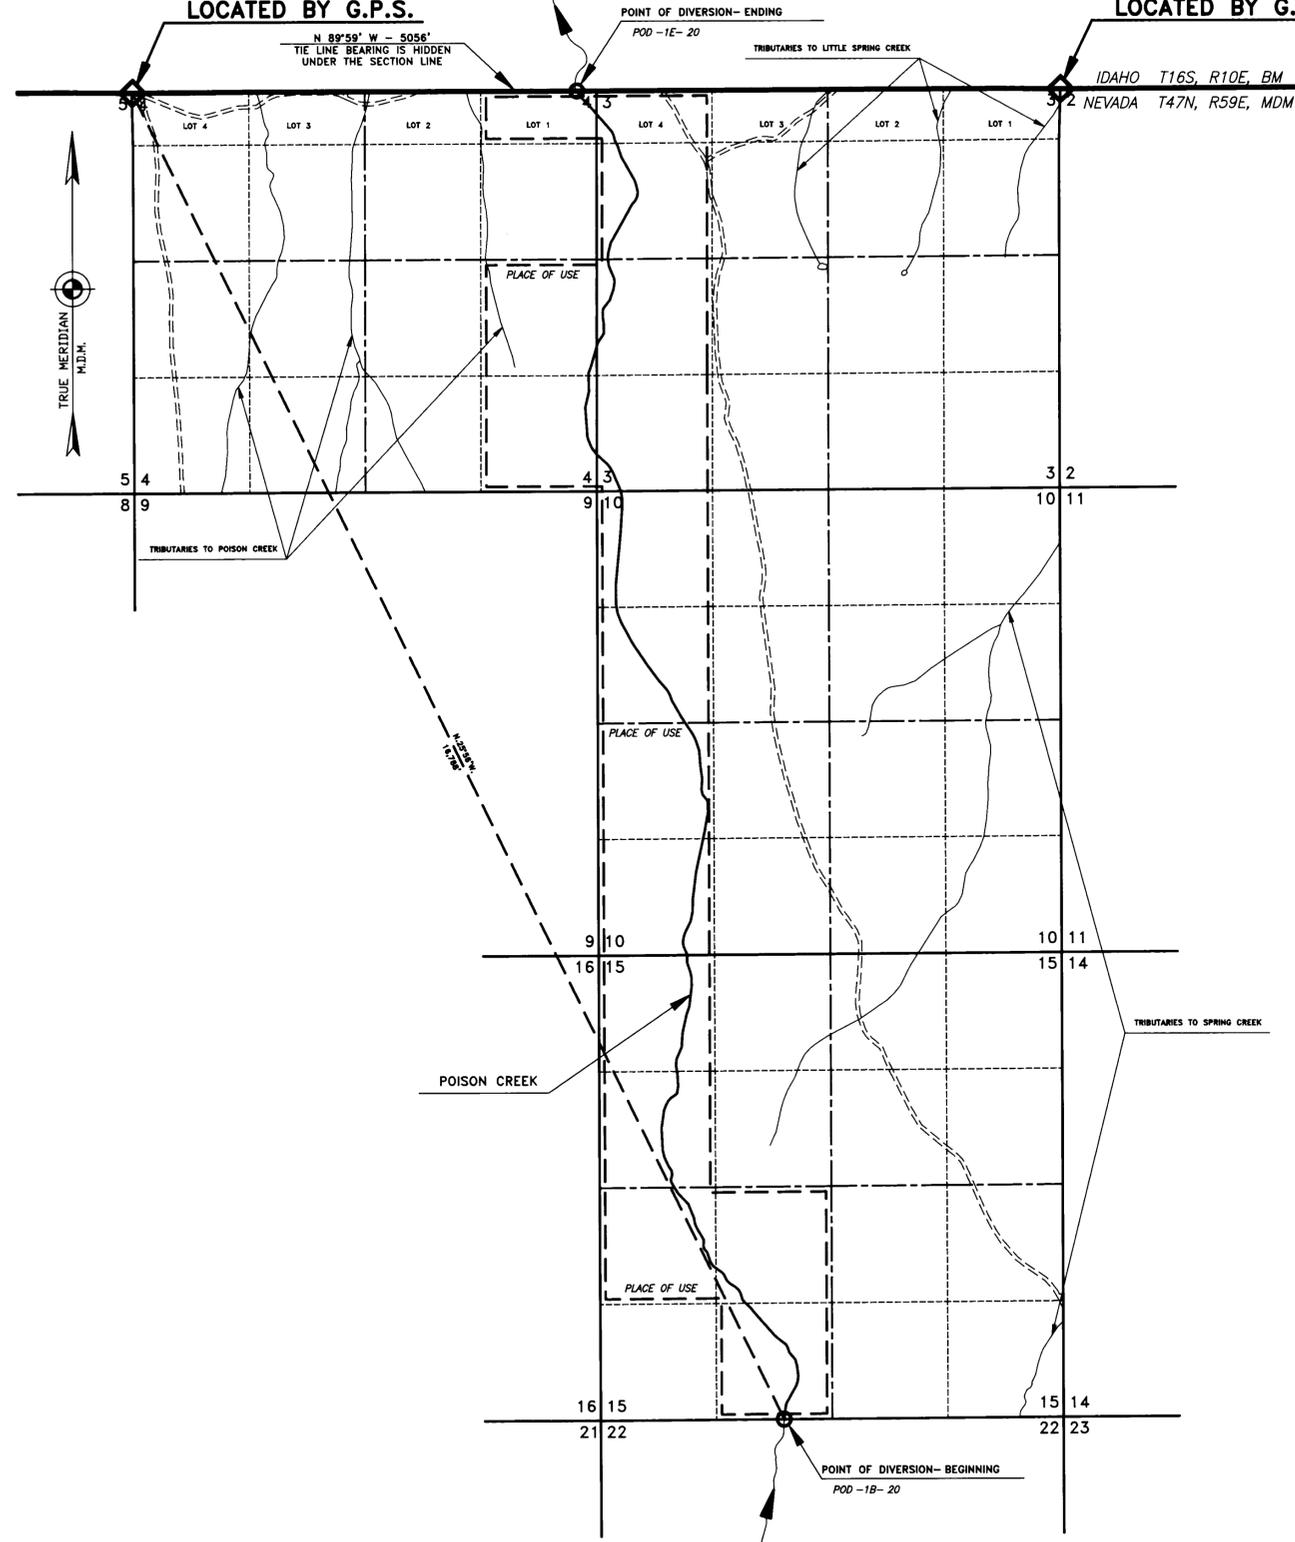

USE TABULATION						
SECTION	SUB-DIVISION	TOWNSHIP	RANGE	TYPE OF LIVESTOCK	NUMBER OF LIVESTOCK	DATE OF FIRST USE
03	LOT 4	T47N	R59E	CATTLE WILDLIFE	530 VARIOUS	1879
03	SW1/4NW1/4	T47N	R59E	CATTLE WILDLIFE	530 VARIOUS	1879
03	NW1/4SW1/4	T47N	R59E	CATTLE WILDLIFE	530 VARIOUS	1879
03	SW1/4SW1/4	T47N	R59E	CATTLE WILDLIFE	530 VARIOUS	1879
04	LOT 1	T47N	R59E	CATTLE WILDLIFE	530 VARIOUS	1879
04	NE1/4SE1/4	T47N	R59E	CATTLE WILDLIFE	530 VARIOUS	1879
04	SE1/4SE1/4	T47N	R59E	CATTLE WILDLIFE	530 VARIOUS	1879
10	NW1/4NW1/4	T47N	R59E	CATTLE WILDLIFE	530 VARIOUS	1879

USE TABULATION						
SECTION	SUB-DIVISION	TOWNSHIP	RANGE	TYPE OF LIVESTOCK	NUMBER OF LIVESTOCK	DATE OF FIRST USE
10	SW1/4NW1/4	T47N	R59E	CATTLE WILDLIFE	530 VARIOUS	1879
10	NW1/4SW1/4	T47N	R59E	CATTLE WILDLIFE	530 VARIOUS	1879
10	SW1/4SW1/4	T47N	R59E	CATTLE WILDLIFE	530 VARIOUS	1879
15	NW1/4NW1/4	T47N	R59E	CATTLE WILDLIFE	530 VARIOUS	1879
15	SW1/4NW1/4	T47N	R59E	CATTLE WILDLIFE	530 VARIOUS	1879
15	NE1/4SW1/4	T47N	R59E	CATTLE WILDLIFE	530 VARIOUS	1879
15	NW1/4SW1/4	T47N	R59E	CATTLE WILDLIFE	530 VARIOUS	1879
15	SE1/4SW1/4	T47N	R59E	CATTLE WILDLIFE	530 VARIOUS	1879

STATE OF IDAHO, }
COUNTY OF ADA } SS.

I, FREDRIC W. PRICE, BEING DULY SWORN, DEPOSE AND SAY THAT THIS MAP, CONSISTING OF 1 SHEET, HAS BEEN CORRECTLY DRAWN TO THE DESIGNATED SCALE FROM A GLOBAL POSITIONING SYSTEM (G.P.S.) SURVEY MADE BY ME, OR UNDER MY SUPERVISION AND DIRECTION, ON 5/17/95, 5/19/95, THAT IT TRULY AND CORRECTLY REPRESENTS THE LOCATION AND EXTENT OF THE WORKS USED TO DIVERT WATER FROM POISON CREEK, IN ELKO COUNTY, FOR STOCK WATERING OR WILDLIFE PURPOSES. THE POINT OF DIVERSION, THE APPROXIMATE LOCATION AND SIZE OF THE DIVERTING CHANNEL OR OTHER CONDUIT, THE PLACE AND MANNER OF USE, AND THE LOCATION AND NAMES OF ALL OTHER WORKS OR STREAMS WHICH ARE CROSSED BY OR CONNECTED WITH THE SAID WORKS ARE FULLY AND CORRECTLY DESIGNATED THEREON.

STATE WATER RIGHT SURVEYOR NO. 1003

SUBSCRIBED AND SWORN TO BEFORE ME THIS 7TH DAY OF July, 1999.
NOTARY PUBLIC IN AND FOR ADA COUNTY, IDAHO.

BASIS OF BEARING WAS DETERMINED BY THE INVERSE BETWEEN GEOGRAPHIC COORDINATES AND IS REFERENCED TO THE TRUE MERIDIAN. GEOGRAPHIC COORDINATE VALUES ARE REFERENCED TO NAD 27 AND THE POINTS LISTED BELOW WERE OBTAINED BY DIRECT G.P.S. OBSERVATIONS. G.P.S. COORDINATE VALUES HAVE AN ACCURACY OF ±15 FEET. THOSE POINTS OF DIVERSION (PODS) NOT LISTED BELOW WERE OBTAINED BY INTERSECTIONS OF USGS HYDROGRAPHIC DATA (FROM 1986 USGS MAPPING DATA) WITH PLSS (PUBLIC LAND SURVEY SYSTEM) DATA OBTAINED FROM THE NEVADA BLM GEOGRAPHIC COORDINATE DATABASE. THE ACCURACY OF THESE LATTER POINTS VARY FROM ±40 FEET TO ±200 FEET IN RELATION TO THE ACCURACY OF THE USGS AND PLSS DATA IN EACH AREA.

FOUND CORNER
NW COR. SEC.04 T47N, R59E
LAT. 41°59' 47.172" N.
LONG. 115°19' 04.673" W.

FOUND CORNER
NE COR. SEC.03 T47N, R59E
LAT. 41°59' 47.159" N.
LONG. 115°16' 44.854" W.

1000 0 1000 2000 3000 4000 5000 6000
SCALE 1"=1000'

LEGEND

- FOUND CORNER
- POINT OF DIVERSION
- STREAM SEGMENT (CLAIMED)
- STREAM SEGMENT (UNCLAIMED)
- ARROW SHOWS DIRECTION OF WATER FLOW
- ROADWAY (IMPROVED)
- ROADWAY (UNIMPROVED)
- ROADWAY (4WD TRAIL)
- ROADWAY (PACK TRAIL)

STATE ENGINEER'S USE

FILED
JUL 28 1999
STATE ENGINEER'S OFFICE
RECEIVED
JUL 28 1999
STATE ENGINEER'S OFFICE

MAP TO ACCOMPANY
PROOF OF APPROPRIATION
FOR: STOCK WATERING & WILDLIFE PURPOSES CLAIM: VC2A520.NVJ

BY: UNITED STATES OF AMERICA THROUGH
U.S.D.I., BUREAU OF LAND MANAGEMENT
FROM: POISON CREEK

U.S. DEPARTMENT OF THE INTERIOR
BUREAU OF LAND MANAGEMENT
IDAHO STATE OFFICE, IDAHO
DRAWING NO.
CA520.DWG