



THE STATE OF NEVADA

PERMIT TO CHANGE THE PUBLIC WATERS OF THE STATE OF NEVADA HERETOFORE APPROPRIATED

Name of Permittee: AARON C. WILLIAMS AND DONNELL L. WILLIAMS
 Source: STREAM (TRUCKEE & CARSON RIVERS)
 Basin: CARSON DESERT
 Manner of Use: IRRIGATION
 Period of Use: AS DECREED
 Priority Date: AS DECREED

APPROVAL OF STATE ENGINEER

This is to certify that I have examined the foregoing application, and do hereby grant the same, subject to the following limitations and conditions:

This permit, to change the place of use of a portion of the waters of the Newlands Reclamation Project rights in the Truckee and Carson River Final Decrees and all of Permit 48194, Certificate 16314; Permit 52555, Certificate 16317; Permit 60821, Certificate 15354; Permit 63885, Certificate 16087 and Permit 71241, Certificate 17877 which changed the place of use of portions of the Newlands Reclamation Project rights in the Truckee and Carson River Final Decrees, is issued subject to the terms and conditions imposed in said decrees and with the understanding that no other rights on the source will be affected by the change proposed herein.

This permit is issued under the provisions of NRS 533.040 Paragraph 4 and is limited to the irrigation of 82.53 acres within the proposed place of use.

This permit does not extend the permittee the right of ingress and egress on public, private or corporate lands.

The issuance of this permit does not waive the requirements that the permit holder obtain other permits from State, Federal and local agencies.

The point of diversion and place of use are as described on the submitted application to support this permit.

(Continued on Page 2)

The amount of water to be appropriated shall be limited to the amount which can be applied to beneficial use, and not to exceed 288.855 acre-feet as decreed.


Work must be prosecuted with reasonable diligence and proof of completion of work shall be filed on or before: Filed Under 62742 on June 25, 1998


Water must be placed to beneficial use and proof of the application of water to beneficial use shall be filed on or before: October 26 2019

Map in support of proof of beneficial use shall be filed on or before: October 26 2019

IN TESTIMONY WHEREOF, I, JASON KING, P.E.,

State Engineer of Nevada, have hereunto set my hand and the seal of my office, this 26th day of October, 2016

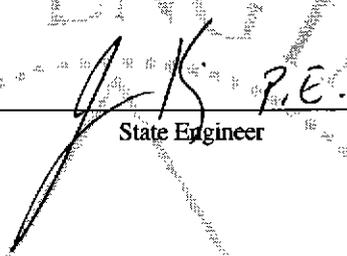
State Engineer

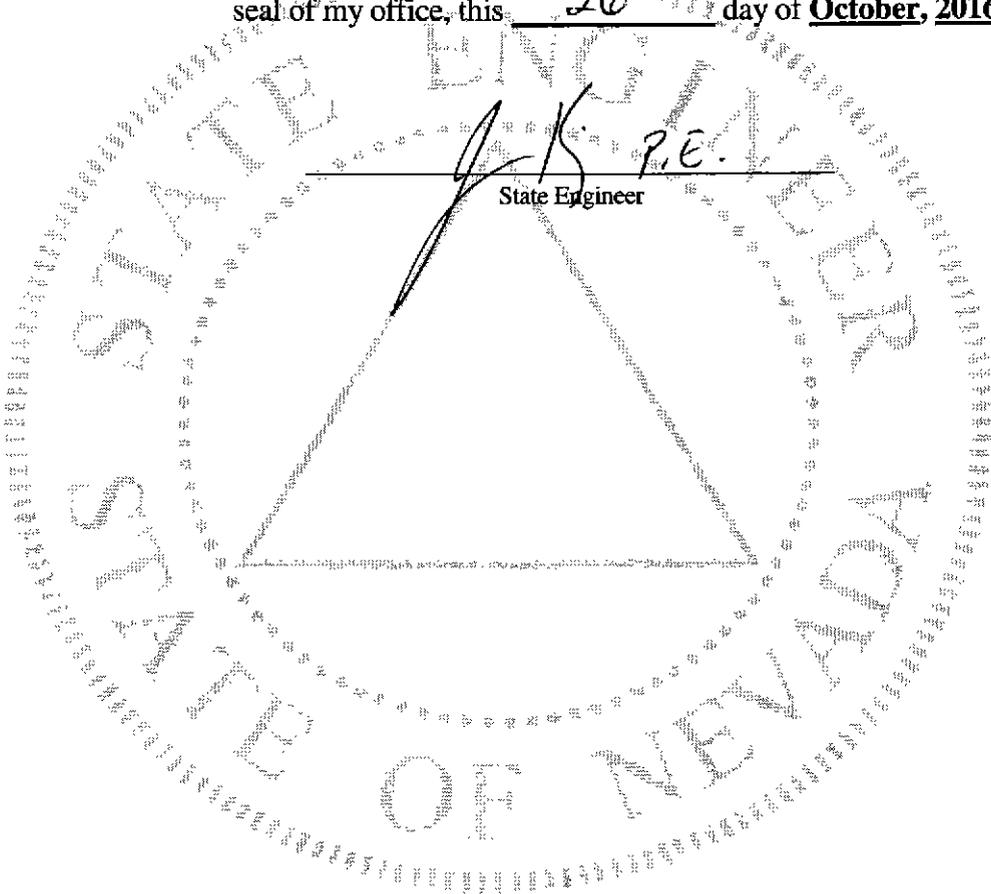

APPLICATION FOR PERMISSION TO CHANGE POINT OF DIVERSION, MANNER OF USE AND PLACE OF USE OF THE PUBLIC WATERS OF THE STATE OF NEVADA HERETOFORE APPROPRIATED

THIS SPACE FOR OFFICE USE ONLY

Date of filing in State Engineer's Office APR 20 2016

Returned to applicant for correction _____

Corrected application filed _____ Map filed APR 20 2016

The applicant Aaron C. Williams and DonNell L. Williams
7275 Curry Road of Fallon
Street Address or PO Box City or Town
NV 89406 hereby make(s) application for permission to change the
State and ZIP Code

- Point of diversion Place of use Manner of use of a portion

of water heretofore appropriated under (Identify existing rights by Permit, Certificate, Proof or Claim Nos. If Decreed, give title of Decree and identify right in Decree.)

United States of America v. Orr Ditch Co. in Equity No. A-3, Claim No. 3; United States of America v. Alpine Land and Reservoir Co., No. D-183 BRT; both in the Federal District Court of Nevada and permits 48194 (cert 16314), 52555 (cert 16317), 60821 (cert 15354), 63885 (cert 16087, 71241 (cert 17877)

RECEIVED
APR 20 AM 11:45
STATE ENGINEERS OFFICE

- The source of water is Truckee and Carson Rivers
Name of stream, lake, underground, spring or other sources.
- The amount of water to be changed 288.855 Acre-Feet
Second feet, acre-feet. One second foot equals 448.83 gallons per minute.
- The water to be used for Irrigation
Irrigation, power, mining, commercial, etc. If for stock, state number and kind of animals. Must limit to one major use
- The water heretofore used for As decreed
If for stock, state number and kind of animals.
- The water is to be diverted at the following point (Describe as being within a 40-acre subdivision of public survey and by course and distance to a found section corner. If on unsurveyed land, it should be stated.)
Lahontan Dam within SW1/4 SE1/4 Section 33, T19N., R26E., M.D.B.&M.
- The existing point of diversion is located within (If point of diversion is not changed, do not answer.)

8-101
CH

7. Proposed place of use (Describe by legal subdivisions. If for irrigation, state number of acres to be irrigated.)

See attached exhibit A

8. Existing place of use (Describe by legal subdivisions. If changing place of use and/or manner of use of irrigation permit, describe acreage to be removed from irrigation.)

See attached exhibit A

9. Proposed use will be from As decreed to As decreed of each year.
Month and Day Month and Day

10. Existing use permitted from As decreed to As decreed of each year.
Month and Day Month and Day

11. Description of proposed works. (Under the provision of NRS 535.010 you may be required to submit plans and specifications of your diversion or storage works.) (State manner in which water is to be diverted, i.e., diversion structure, ditches, pipes and flumes or drilled well, pump and motor, etc.)

Dam, Canals and Ditches

12. Estimated cost of works Complete

13. Estimated time required to construct works Complete
If well completed, describe well.

14. Estimated time required to complete the application of water to beneficial use 3 years

15. Provide a detailed description of the proposed project and its water usage (use attachments if necessary): (Failure to provide a detailed description may cause a delay in processing.)

Per NRS 533.040 Paragraph 4 288.855 acre-feet of water right being transferred within the parcels.

16. Miscellaneous remarks:

chris@mah2o.com
E-mail Address

(775) 323-1804
Phone No. Ext.

APPLICATION MUST BE SIGNED
BY THE APPLICANT OR AGENT

Chris C. Mahannah, P.E., SWRS# 976
Type or print name clearly

Mahannah & Associates, LLC
Signature, applicant or agent
Company Name


P.O. Box 2494
Street Address or PO Box

Reno, NV 89505
City, State, ZIP Code

EXHIBIT A

ACREAGE						
SECTION	TOWNSHIP	RANGE	SUBDIVISION	EXISTING PLACE OF USE (AC)	DUTY AC.-FT.	PROPOSED PLACE OF USE (AC)
34	18 N	28 E	SE¼ NE¼	17.57 (Decreed) 3.00 (48194)* 4.50 (52555)** 1.12 (71241)*****	3.5	82.53 Acres total PER NRS 533.040 (Paragraph 4)
34	18 N	28 E	NE¼ SE¼	22.47 (Decreed) 3.65 (52555)** 1.20 (71241)*****	3.5	
35	18 N	28 E	SW¼ NW¼	24.02 (Decreed) 2.00 (60821)*** 3.00 (63885)****	3.5	
27	18 N	28 E	NW¼ SW¼, NE¼ SW¼ NW¼ SE¼, SE¼ SW¼ SW¼ SE¼,		3.5	
34	18 N	28 E	NE¼ NW¼, NW¼ NE¼ NE¼ NE¼, SE¼ NE¼ NE¼ SE¼,		3.5	
35	18 N	28 E	SW¼ NW¼,		3.5	
			TOTAL	82.53		288.855 A/F

RECEIVED
2016 APR 20 AM 11:45
STATE ENGINEERS OFFICE

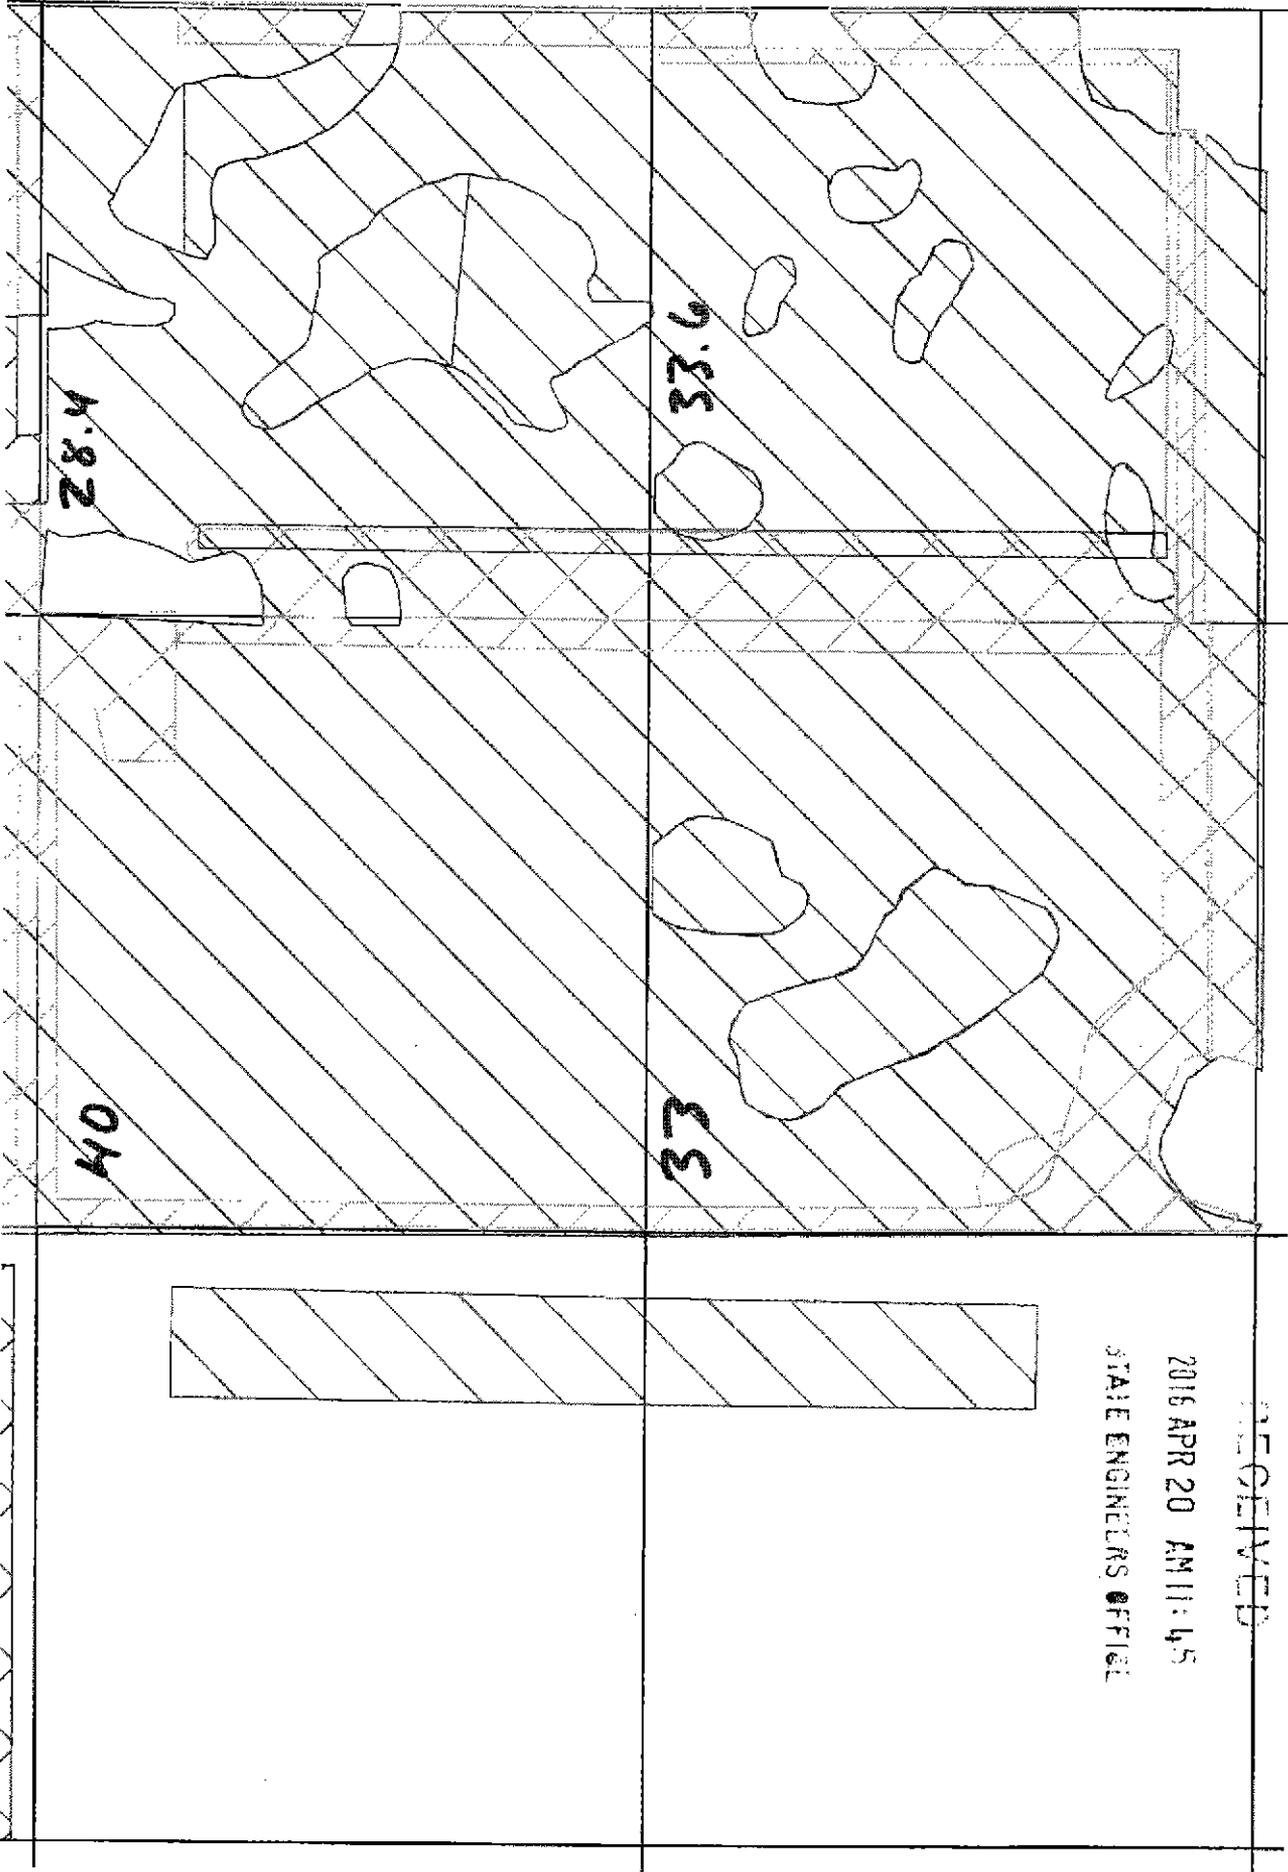


RE-RECORDED
381684

WATER RIGHTS DEDICATION
to
CHURCHILL CO., NEVADA
from Aaron C. & Donnell L. Williams
7525 Curry Road APN 06-553-56

Engineering & Planning
1410 Greg Street, Suite 403
Sparks, Nevada 89431
(775) 324-2882 Fax: 324-1806
5083 Reno Hwy, Fallon NV
(775) 423-8701 Fax: 887-5844

JOB No.106-26

Date: 3/24/06

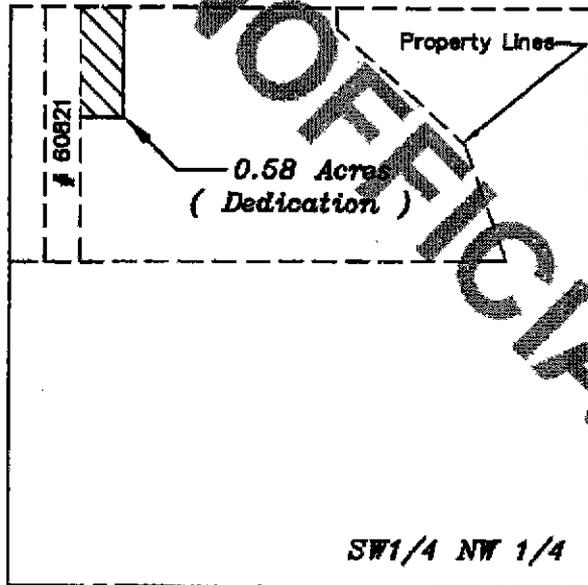


Section 35, T.18 N, R.28 E., M.D.B. & M.
T.C.I.D. Serial No. 179

PLACE OF EXISTING
USE (DEDICATION)



Steven N Bell

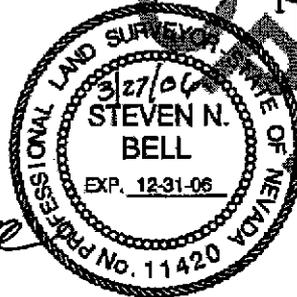

W/R Surveyor 1137
SCALE: 1" = 400'

SECTION	TOWNSHIP	RANGE	SUBDIVISION	EXISTING PLACE OF USE (Ac)	DUTY (Ac-Ft) (Ac-Ft)
35	18N	28E	SW1/4 NW1/4	0.58	3.5
Total				0.58	2.02

END OF DOCUMENT

RECEIVED
2016 APR 20 AM 11:45
STATE ENGINEERS OFFICE

06/15/2004 10:53 7756876972

PAGE 02/02

06/14/2004 10:02 7754235354

TCID

PAGE 02


362848

"UNOFFICIAL COPY"

RECEIVED

2016 APR 20 AM 11:46


STATE ENGINEERS OFFICE

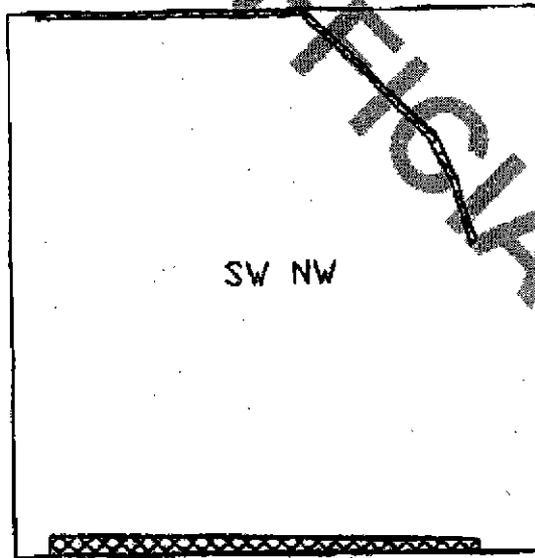

Section 35, T18N., R28E., M.D.B.&M.
 T.C.I.D. Serial Nos 179 (.60 acres)
 179-A (.50 acres), 179-B (.50 acres)
 (Williams) AB380

END OF DOCUMENT


DANELL BROTHERS FARMS
SER NOS. 2143 & 170

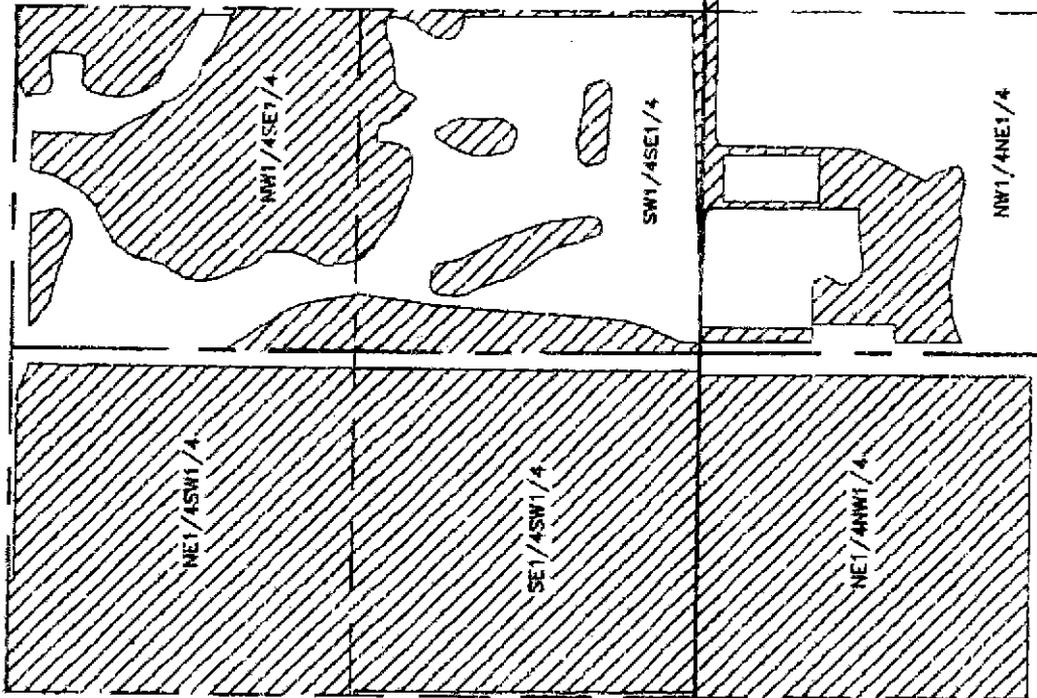


ACREAGE

SECTION	TOWNSHIP	RANGE	SUBDIVISION	EXISTING PLACE OF USE (AC)
27	18N	28E	E1/2SW1/4	72.37
34	18N	28E	W1/2SE1/4	38.81
			NE1/4NW1/4	36.00
			N1/2NE1/4	13.97
TOTAL				162.95

SCALE: 1" = 700'

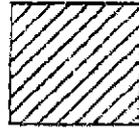

WATER ACQUIRED BY THE CARSON
WATER SUBCONSERVANCY DISTRICT

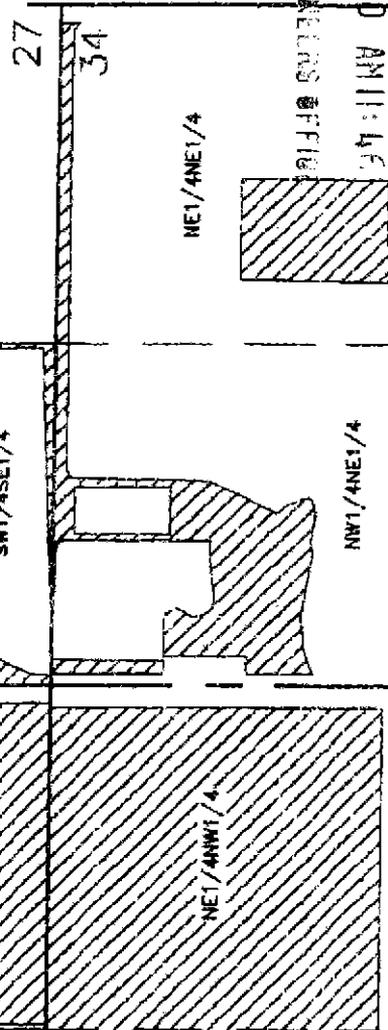

2016 APR 20 AM 11:46
STATE ENGINEERS OFFICE

RECEIVED

SEC. 27&34, T.18 N., R.28 E.