


STATE OF NEVADA } s.s.
 COUNTY OF WASHOE }
 I, DAVID MITCHELL, BEING FIRST DULY SWORN, DEPOSE AND SAY THAT THIS MAP AND PROFILE, CONSISTING OF ONE SHEET, HAS BEEN CORRECTLY DRAWN TO THE DESIGNATED SCALE FROM FIELD NOTES OF A SURVEY MADE BY ME ON THE 30TH DAY OF APRIL, 1946; AND THAT IT TRULY AND CORRECTLY REPRESENTS THE LOCATION AND EXTENT OF THE WORKS TO BE USED TO DIVERT WATER FROM BROWN CREEK IN WASHOE COUNTY, BY JOHN T. COFFEE JR. FOR IRRIGATION AND DOMESTIC PURPOSES. THAT ALL OTHER WORKS OR STREAMS, WHICH ARE GROSSED BY OR CONNECTED WITH, SAID WORKS, ARE DESIGNATED CORRECTLY. THE PROFILE AND CROSS SECTIONS OF THE DIVERTING CHANNEL OR CONDUIT ARE CORRECTLY SHOWN AND DESIGNATED HEREON.

David Mitchell
 STATE WATER RIGHT SURVEYOR NO. 165
 SUBSCRIBED AND SWORN TO BEFORE ME THIS 12th DAY OF NOVEMBER, 1946
Kenneth L. Green
 NOTARY PUBLIC IN AND FOR THE COUNTY OF WASHOE, STATE OF NEVADA.
 MY COMMISSION EXPIRES February 28, 1950

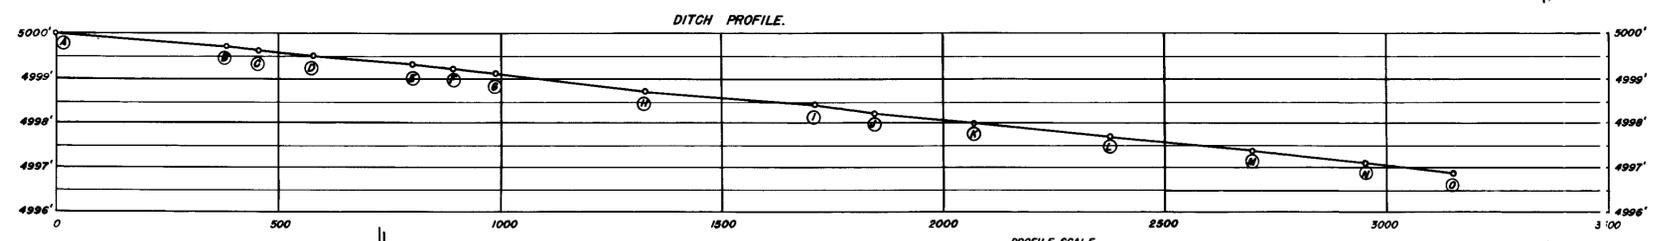

PROFILE SCALE
 1" = 200' HORIZONTAL
 1" = 2' VERTICAL

15 14 Found
 22 23
 PROPOSED PLACE OF USE

FILED
 November 12, 1946
 STATE ENGINEER'S OFFICE

SCALE 1 INCH = 200 FEET
 MAP TO ACCOMPANY APPLICATION NO. 11557.
 FOR THE APPROPRIATION OF WATER FOR IRRIGATION, DOMESTIC, AND FISH CULTURE PURPOSES BY JOHN T. COFFEE JR. FROM BROWN CREEK. THE POINT OF DIVERSION BEING ON THE SECTION LINE 584 FEET, MORE OR LESS, NORTH FROM THE QUARTER SECTION CORNER COMMON TO SECTIONS 14 AND 15 T17N; R19E; MOUNT DIABOLO BASE AND MERIDIAN. THE PROPOSED PLACE OF USE BEING THE SOUTH HALF OF THE SOUTHWEST QUARTER OF SECTION 14 T17N; R19E, MOUNT DIABOLO BASE AND MERIDIAN, WASHOE COUNTY, NEVADA.
 ENGINEERING SERVICE COMPANY
 HOLGATE & MITCHELL ENGRS.
 131 W. SECOND STREET, RENO, NEVADA