


I, CHARLES C. ARMUTH, JR., BEING FIRST DULY SWORN, DEPOSE AND SAY THAT THIS MAP, CONSISTING OF TWO (2) SHEETS HAS BEEN CORRECTLY DRAWN TO THE DESIGNATED SCALE FROM FIELD NOTES OF A SURVEY MADE BY ME OR UNDER MY SUPERVISION AND DIRECTION, BETWEEN THE 12TH DAY OF AUGUST, AND THE 15TH DAY OF AUGUST, 1980; THAT IT TRULY AND CORRECTLY REPRESENTS THE PROPOSED LOCATION AND EXTENT OF THE WORKS TO DIVERT WATER FROM AN UNDERGROUND SOURCE IN NYE COUNTY BY WELL, BY THE U.S. DEPARTMENT OF THE AIR FORCE, BALLISTIC MISSILE OFFICE FOR QUASI-MUNICIPAL PURPOSES.

Charles C. Armuth, Jr.
CHARLES C. ARMUTH, JR.
STATE WATER RIGHT SURVEYOR N# 425


SUBSCRIBED AND SWORN BEFORE THIS 9th DAY OF September, 1980.

Carly A. Garrett
NOTARY PUBLIC IN AND FOR NEVADA

BASIS OF BEARING
SECTION LINE BETWEEN SECTIONS 16 & 21,
T. 15 N., R. 50 E., M.D.B.&M. — EAST

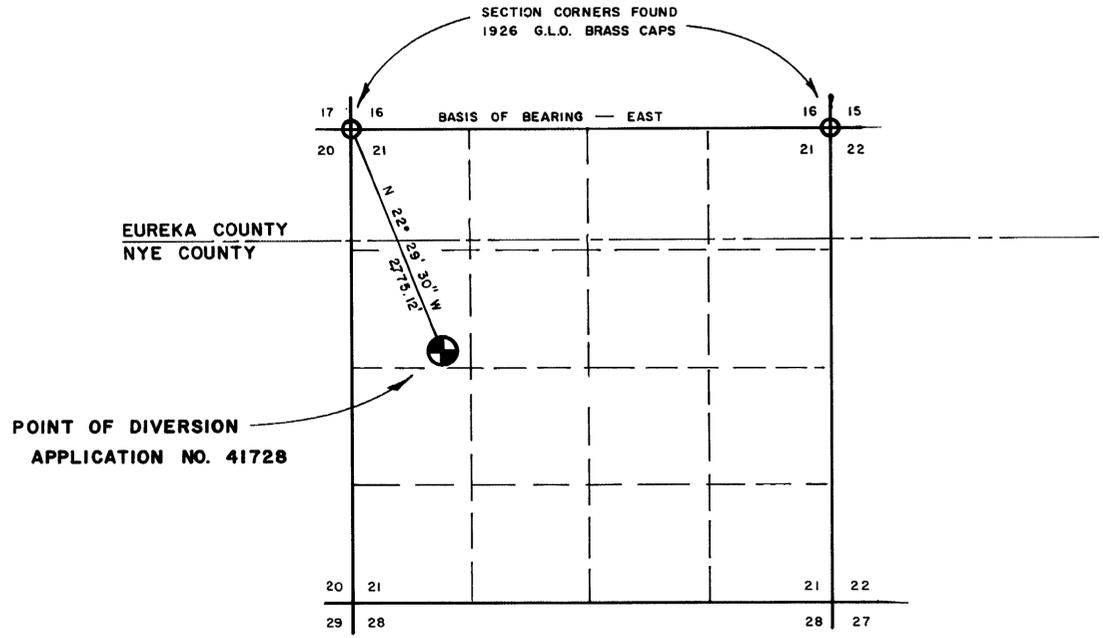

SECTION 21
T. 15 N., R. 50 E., M.D.B.&M.

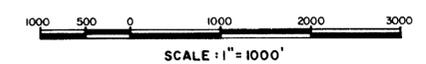


OFFICE
STATE ENGINEER
1980 SEP 30 AM 10 13

FILED
NOV 14 1980
STATE ENGINEER'S OFFICE

H & V ENGINEERING, INC.
1475 TERMINAL WAY, C-2
RENO, NEVADA 89502

MAP
TO ACCOMPANY APPLICATION TO
APPROPRIATE WATER FOR
QUASI-MUNICIPAL BY
U. S. GOVERNMENT
FROM AN UNDERGROUND SOURCE

41728

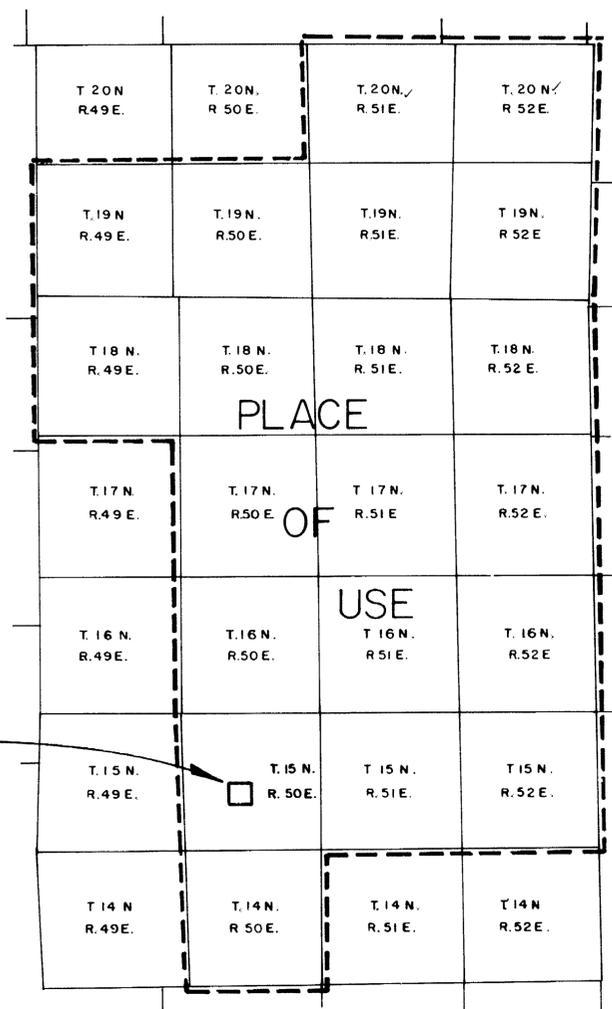

POINT OF DIVERSION
SEE SHEET NO. 1



APPLICATION NO. 41728

0 4 8 12 MILES
SCALE 1:250,000

OFFICE
STATE ENGINEER
1988 SEP 30 AM 10 13

FILED
STATE ENGINEER'S OFFICE

H & V ENGINEERING, INC.
1475 TERMINAL WAY C-2
RENO, NEVADA 89502

41728
MAP
TO ACCOMPANY APPLICATION TO
APPROPRIATE WATER FOR
QUASI-MUNICIPAL BY
U.S. GOVERNMENT
FROM AN UNDERGROUND SOURCE

41728