



STATE OF NEVADA } S.S.
 COUNTY OF WASHOE }

I, THOMAS A. FOOTE, BEING FIRST DULY SWORN DEPOSE AND SAY THAT THIS MAP, CONSISTING OF 1 SHEET, HAS BEEN CORRECTLY DRAWN TO THE DESIGNATED SCALE FROM FIELD NOTES OF A SURVEY MADE UNDER MY SUPERVISION AND DIRECTION DURING AUGUST, 1990, THAT IT TRULY REPRESENTS THE PROPOSED LOCATION AND EXTENT OF THE WORKS USED TO DIVERT WATER FROM AN UNDERGROUND SOURCE IN DOUGLAS COUNTY BY BENTLY, NEVADA CORPORATION, FOR AN ENVIRONMENTAL CONTROL PERMIT, THAT THE PROPOSED POINTS OF DIVERSION, THE PROPOSED PLACE OF USE AND THE LOCATION AND NAMES OF ALL WORKS WHICH WILL CROSS OR CONNECT WITH THE PROPOSED WORKS, AND THE BOUNDARY OF ALL LANDS, SHOWING BY 40 ACRE SUBDIVISIONS THE AREAS PROPOSED FOR THE PROPOSED USE ARE SHOWN HEREON.

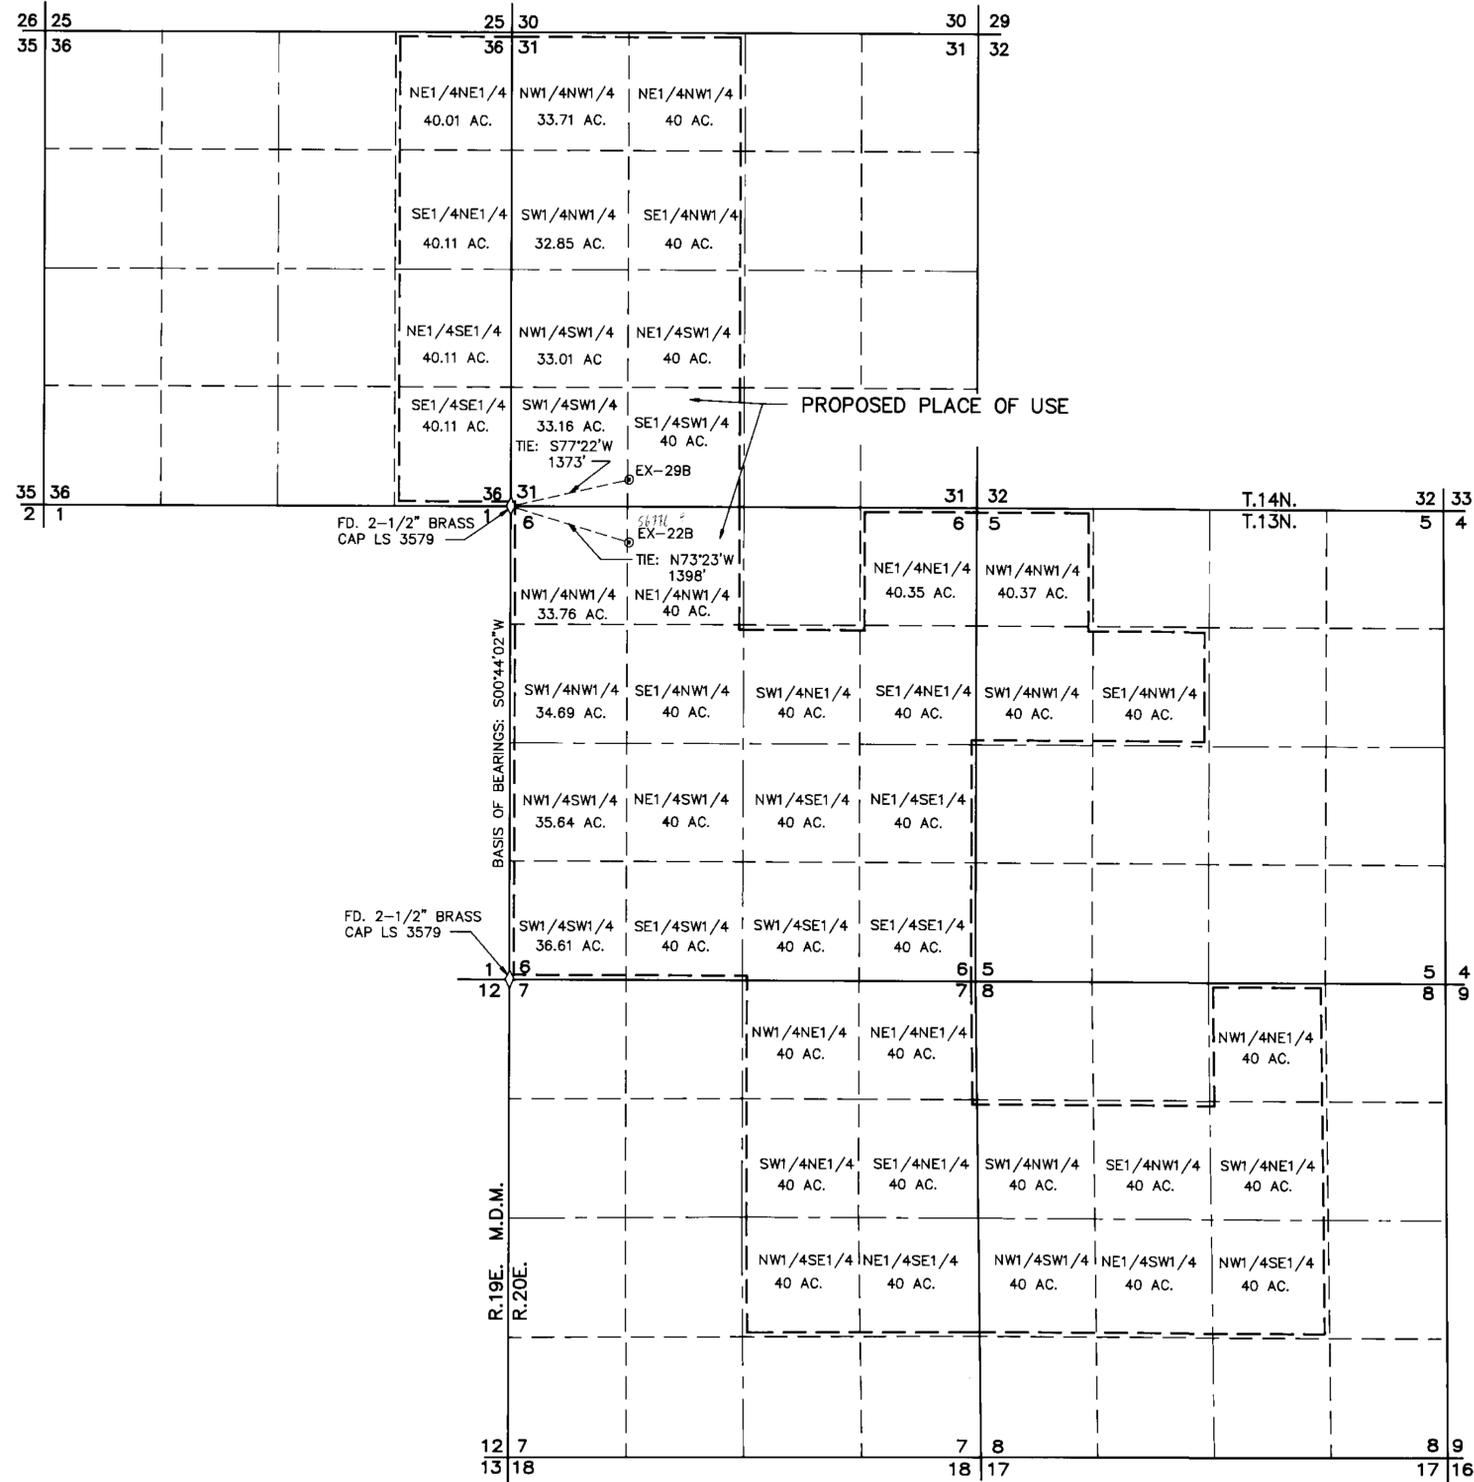


SUBSCRIBED AND SWORN TO BEFORE ME THIS 26th DAY OF September, 1991, NOTARY PUBLIC IN AND FOR WASHOE COUNTY, NEVADA.

Patricia K. Hamilton
 NOTARY PUBLIC

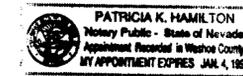

BASIS OF BEARINGS

THE WEST LINE OF SECTION 6, T.13N., R.20E., M.D.M.
 I.E. - S00°44'02"W - STATE HIGHWAY DATA.

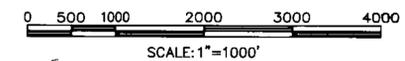

MAP TO ACCOMPANY
 APPLICATIONS TO APPROPRIATE WATER
 APPLICATION NO. 56776E & 56777E
 FOR AN ENVIRONMENTAL PERMIT
 BY
BENTLY NEVADA CORPORATION
 FROM AN UNDERGROUND SOURCE

FILED
 SEP 27 1991
 STATE ENGINEER'S OFFICE

DOUGLAS COUNTY NEVADA
 DATE: SEPT. 1991 Kennedy/Jenks Consultants JOB NO.: 886058.28
 DRWN. BY: TAF 5190 Neil Road Suite 300 DWG. NO. 2156
 CHK'D BY: TAF (702) 827-7900 Reno, Nevada 89502 SHEET 1 OF 1

56777-E 56776-E