


T.19 N., R.65 E., M.D.B. & M.

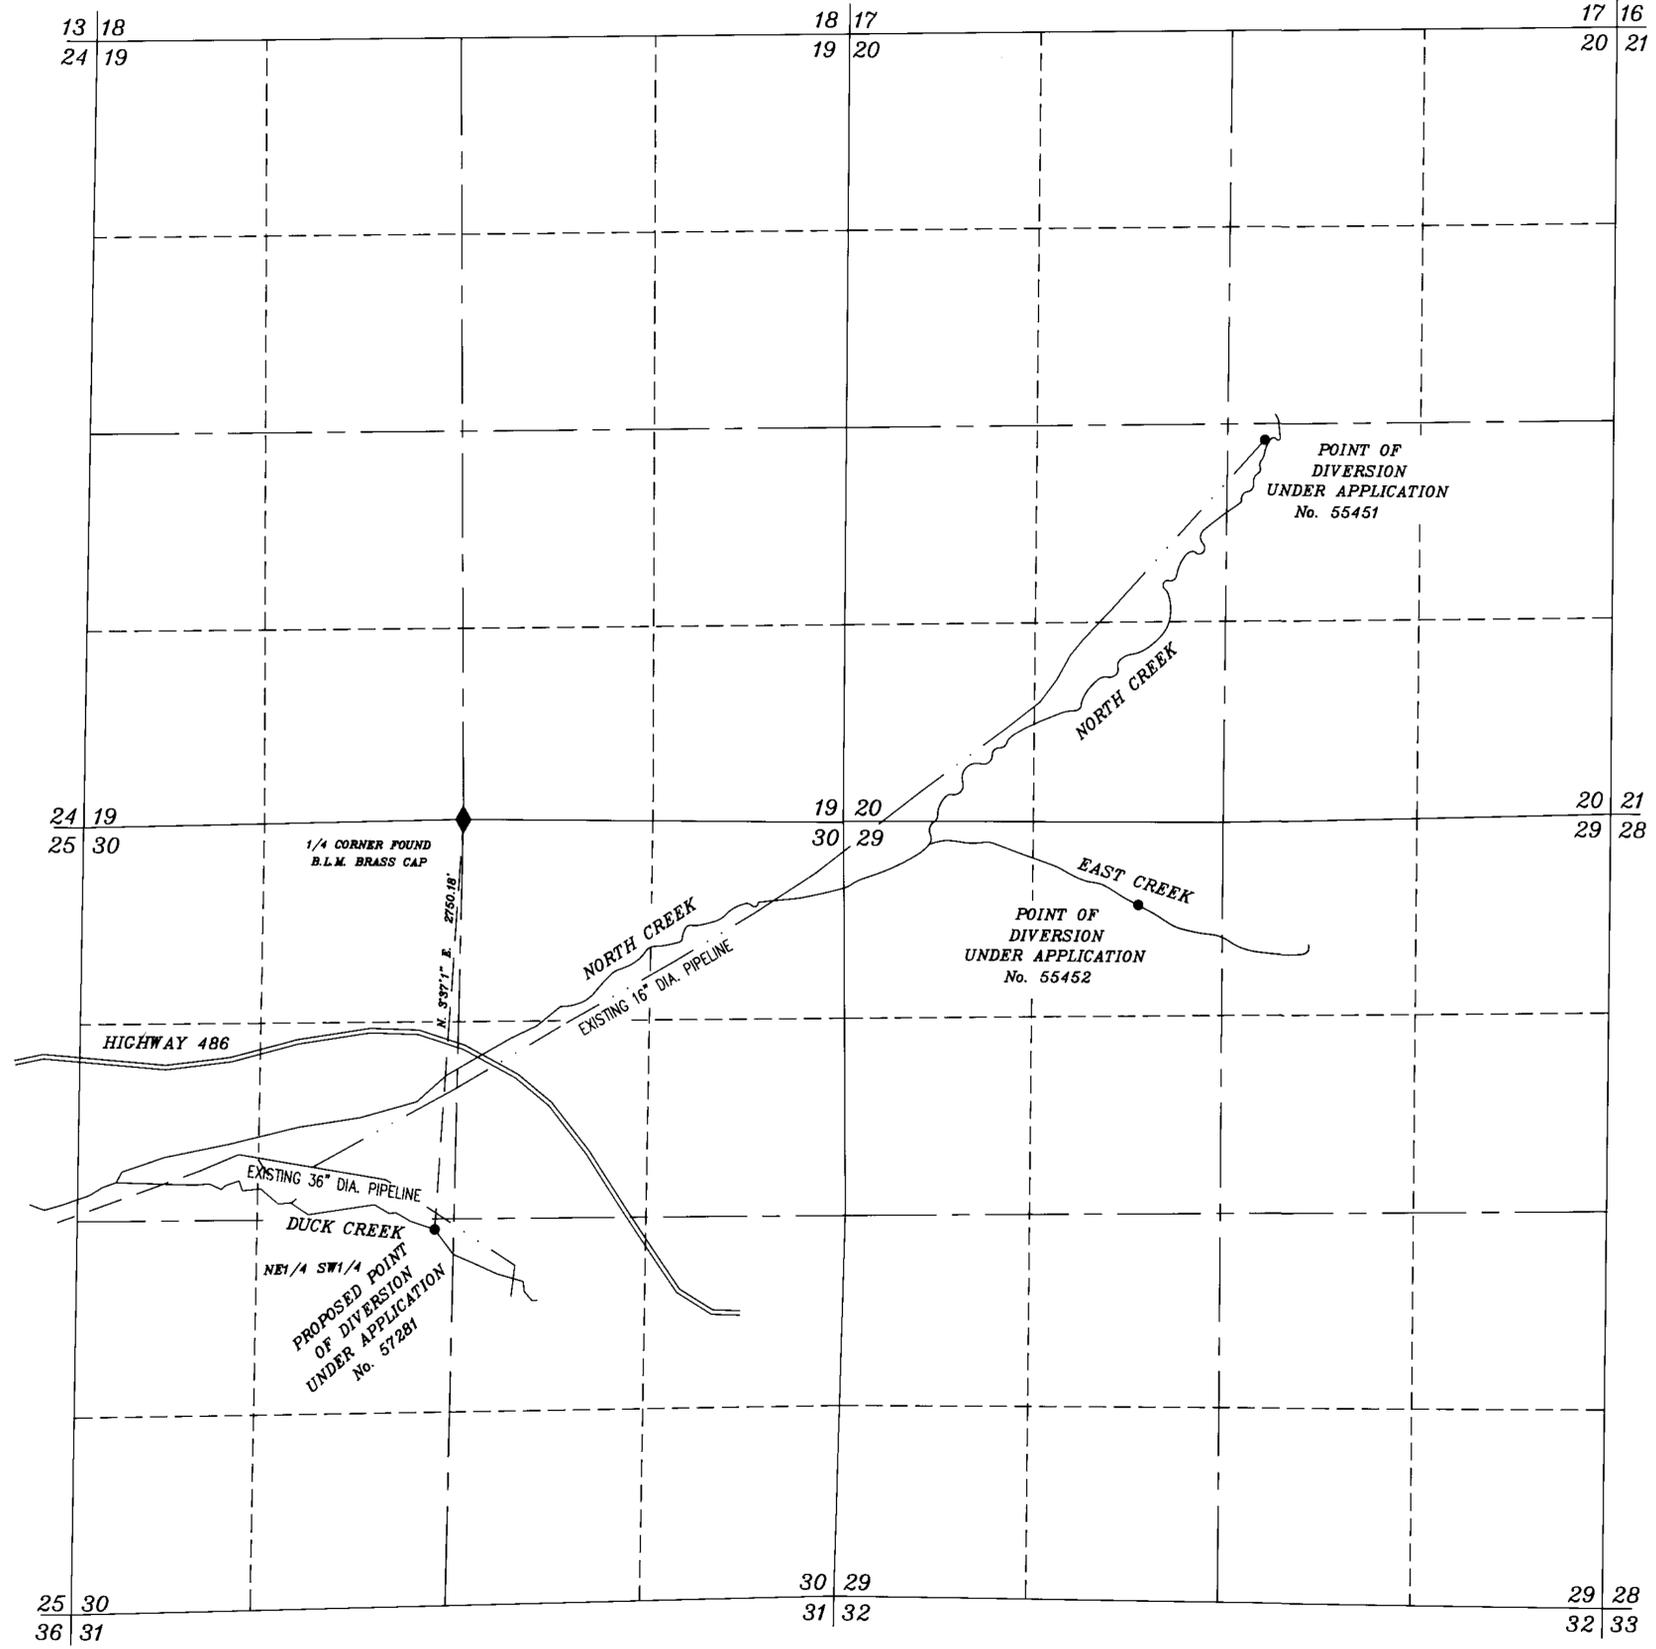



STATE OF NEVADA }
County of White Pine } SS

I, Richard W. Forman, being first duly sworn, depose and say that this map, consisting of two sheets, has been correctly drawn to the designated scale from field notes of a survey made under my supervision and direction on the 9th day of June, 1992; that it truly and correctly represents the proposed location and extents of the works used to divert water from Duck Creek and Tributaries in White Pine County, by White Pine County & McGill-Ruth Consolidated Sewer and Water General Improvement District for municipal and domestic purposes. That the proposed point of diversion, the approximate location and size of the diverting channel, all reservoirs or basins, the location and names of all other works which will cross or connect with the proposed works, are fully and correctly designed thereon.

Richard W. Forman
State Water Right Surveyor

Subscribed and sworn to before me this 10th day of June, 1992.

Debbie Hodard
Notary Public in and for White Pine County, Nevada.

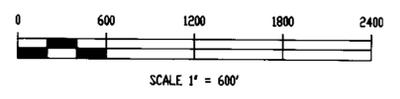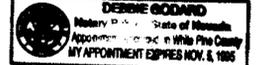

DATE PLU

SHEET No.1 OF 2 SHEETS
57281

FILED
JUN 12 1992
STATE ENGINEER'S OFFICE

SURVEYED AND MAPPED BY
BOUNDY & FORMAN, INC.
ELY, NEVADA
JUNE, 1992

MAP TO ACCOMPANY
APPLICATION TO APPROPRIATE WATER
UNDER APPLICATION No. 57281
FOR MUNICIPAL & DOMESTIC
WHITE PINE COUNTY AND
McGILL-RUTH CONSOLIDATED SEWER & WATER
GENERAL IMPROVEMENT DISTRICT
FROM DUCK CREEK & TRIBUTARIES

19
20
30
29

POINT OF DIVERSION UNDER APPLICATION No. 55461
POINT OF DIVERSION UNDER APPLICATION No. 55462

PROPOSED POINT OF DIVERSION UNDER APPLICATION No. 55463

T.19 N.

R.64 E.

R.65 E.

2	1	6	5	4	3	2
11	12	7	8	9	10	
14	13	18	17	16	15	
23	24	19	20	21	22	
26	25	30	29	28	27	
35	36	31	32	33	34	

T.18 N.

R.62 E.

R.63 E.

2	1	6	5	4	3	2	1	6	5	4
11	12	7	8	9	10	11	12	7	8	9
14	13	18	17	16	15	14	13	18	17	16

T.17 N.

19	20	21	22	23	24	19	20	21	22	23	24	19	20	21
30	29	28	27	26	25	30	29	28	27	26	25	30	29	28
31	32	33	34	35	36	31	32	33	34	35	36	31	32	33
6	5	4	3	2	1	6	5	4	3	2	1	6	5	4
7	8	9	10	11	12	7	8	9	10	11	12	7	8	9
18	17	16	15	14	13	18	17	16	15	14	13	18	17	16
19	20	21	22	23	24	19	20	21	22	23	24	19	20	21
30	29	28	27	26	25	30	29	28	27	26	25	30	29	28
31	32	33	34	35	36	31	32	33	34	35	36	31	32	33

PROPOSED PLACE OF USE

R.62 E.

R.63 E.

R.64 E.



SHEET No.2 OF 2 SHEETS

FILED
JUN 12 1932
STATE ENGINEER'S OFFICE

SURVEYED AND MAPPED BY
BOUNDY & FORMAN, INC.
ELY, NEVADA
JUNE, 1932

MAP TO ACCOMPANY
APPLICATION TO APPROPRIATE WATER
UNDER APPLICATION No. 57281
FOR MUNICIPAL & DOMESTIC
WHITE PINE COUNTY AND
McGILL-RUTH CONSOLIDATED SEWER & WATER
GENERAL IMPROVEMENT DISTRICT
FROM DUCK CREEK & TRIBUTARIES