



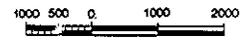

28 | 27 | 24 | 25 | 25 | 30 | 30 | 29  
33 | 34 | 34 | 35 | 35 | 38 | 36 | 31 | 31 | 32

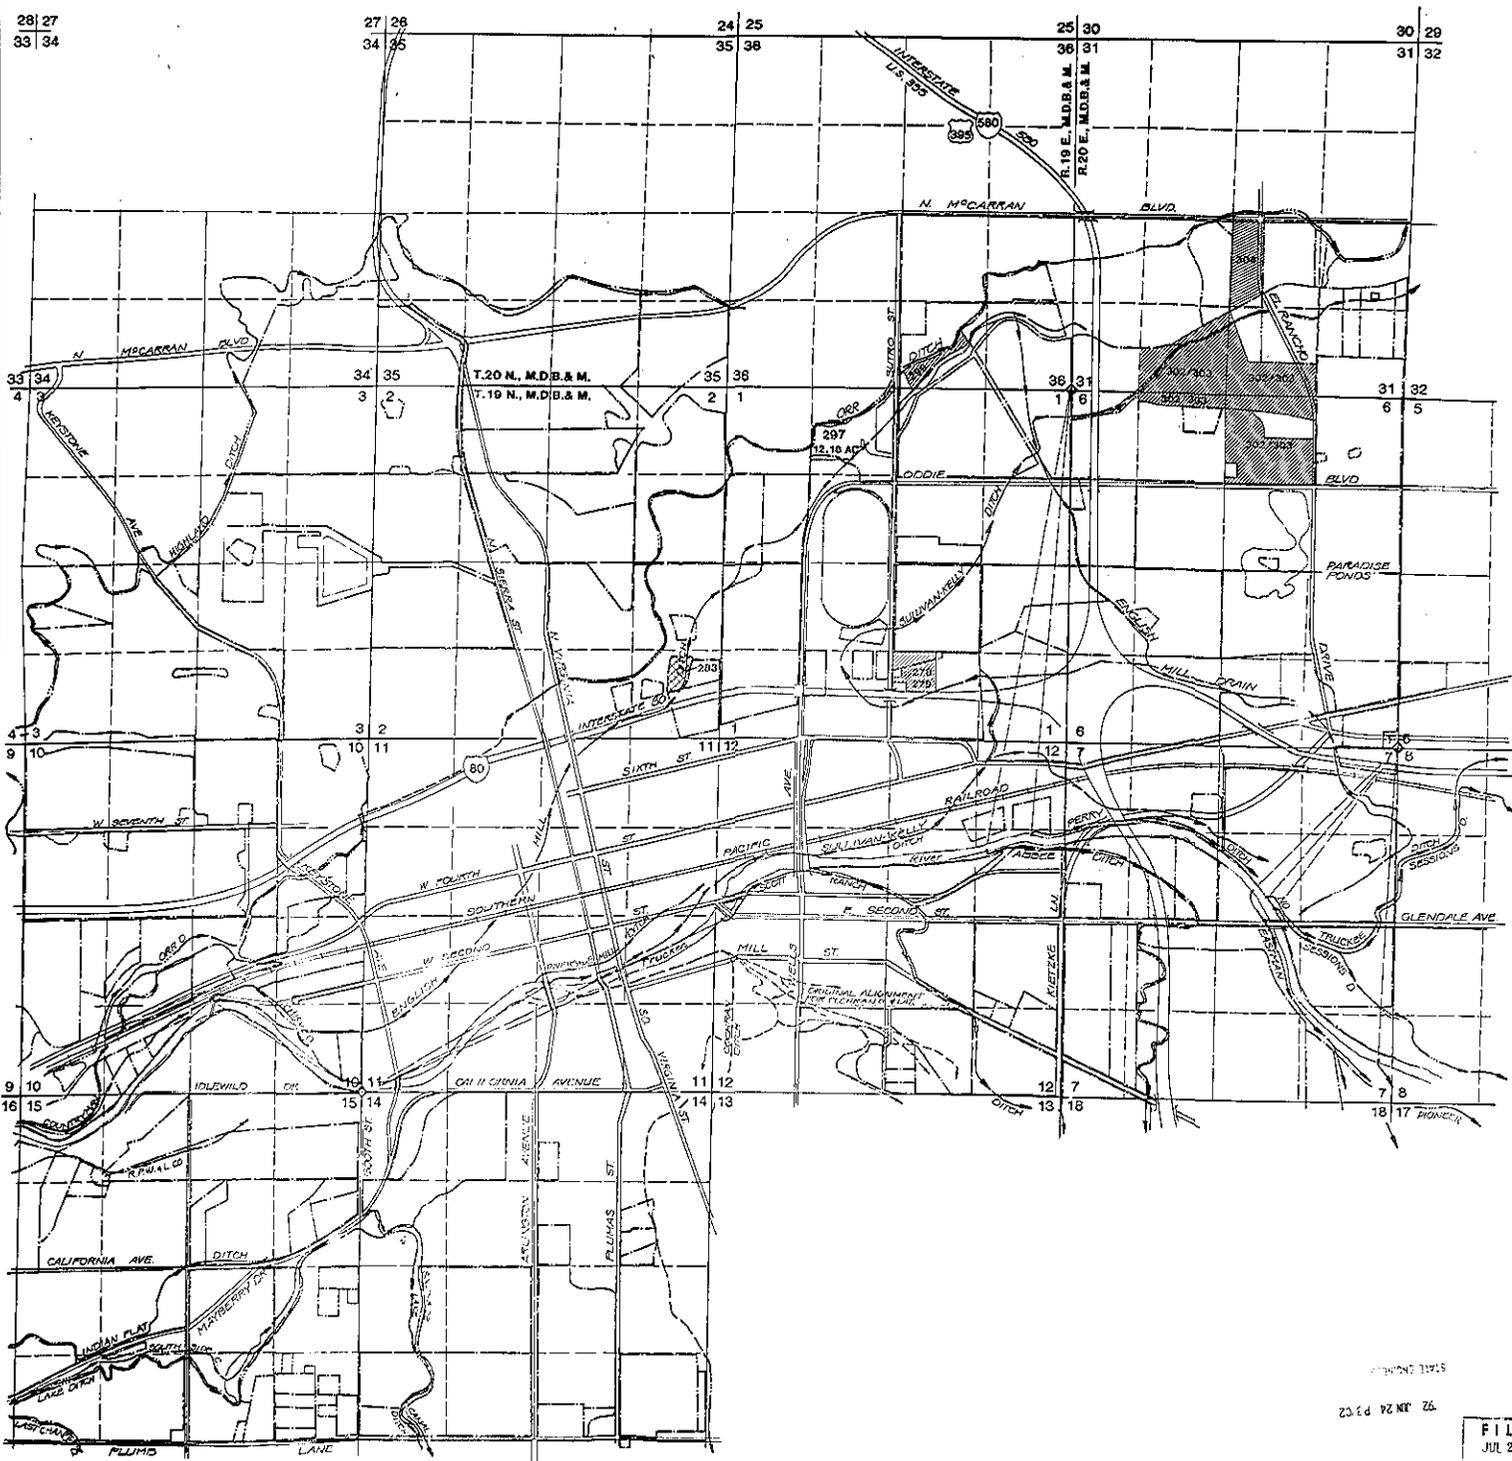

SCALE: 1"=1000'

57791 ORR & ORR EXTENSION DITCH



MAP TO ACCOMPANY APPLICATION TO CHANGE POINT OF DIVERSION, PLACE AND MANNER OF USE, FROM IRRIGATION TO MUNICIPAL & DOMESTIC USE BY WESTPAC UTILITIES, A DIVISION OF SIERRA PACIFIC POWER COMPANY FOR THE WATERS OF THE TRUCKEE RIVER IN WASHOE COUNTY, NEVADA

FILED  
JUL 20 1992  
STATE ENGINEER'S OFFICE



DATE: JUNE 92  
DRAWN BY: JWC  
CHECKED BY: WJC  
BASE MAP: 4

STATE ENGINEER  
72 JUN 24 P.3.22

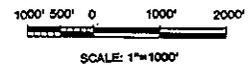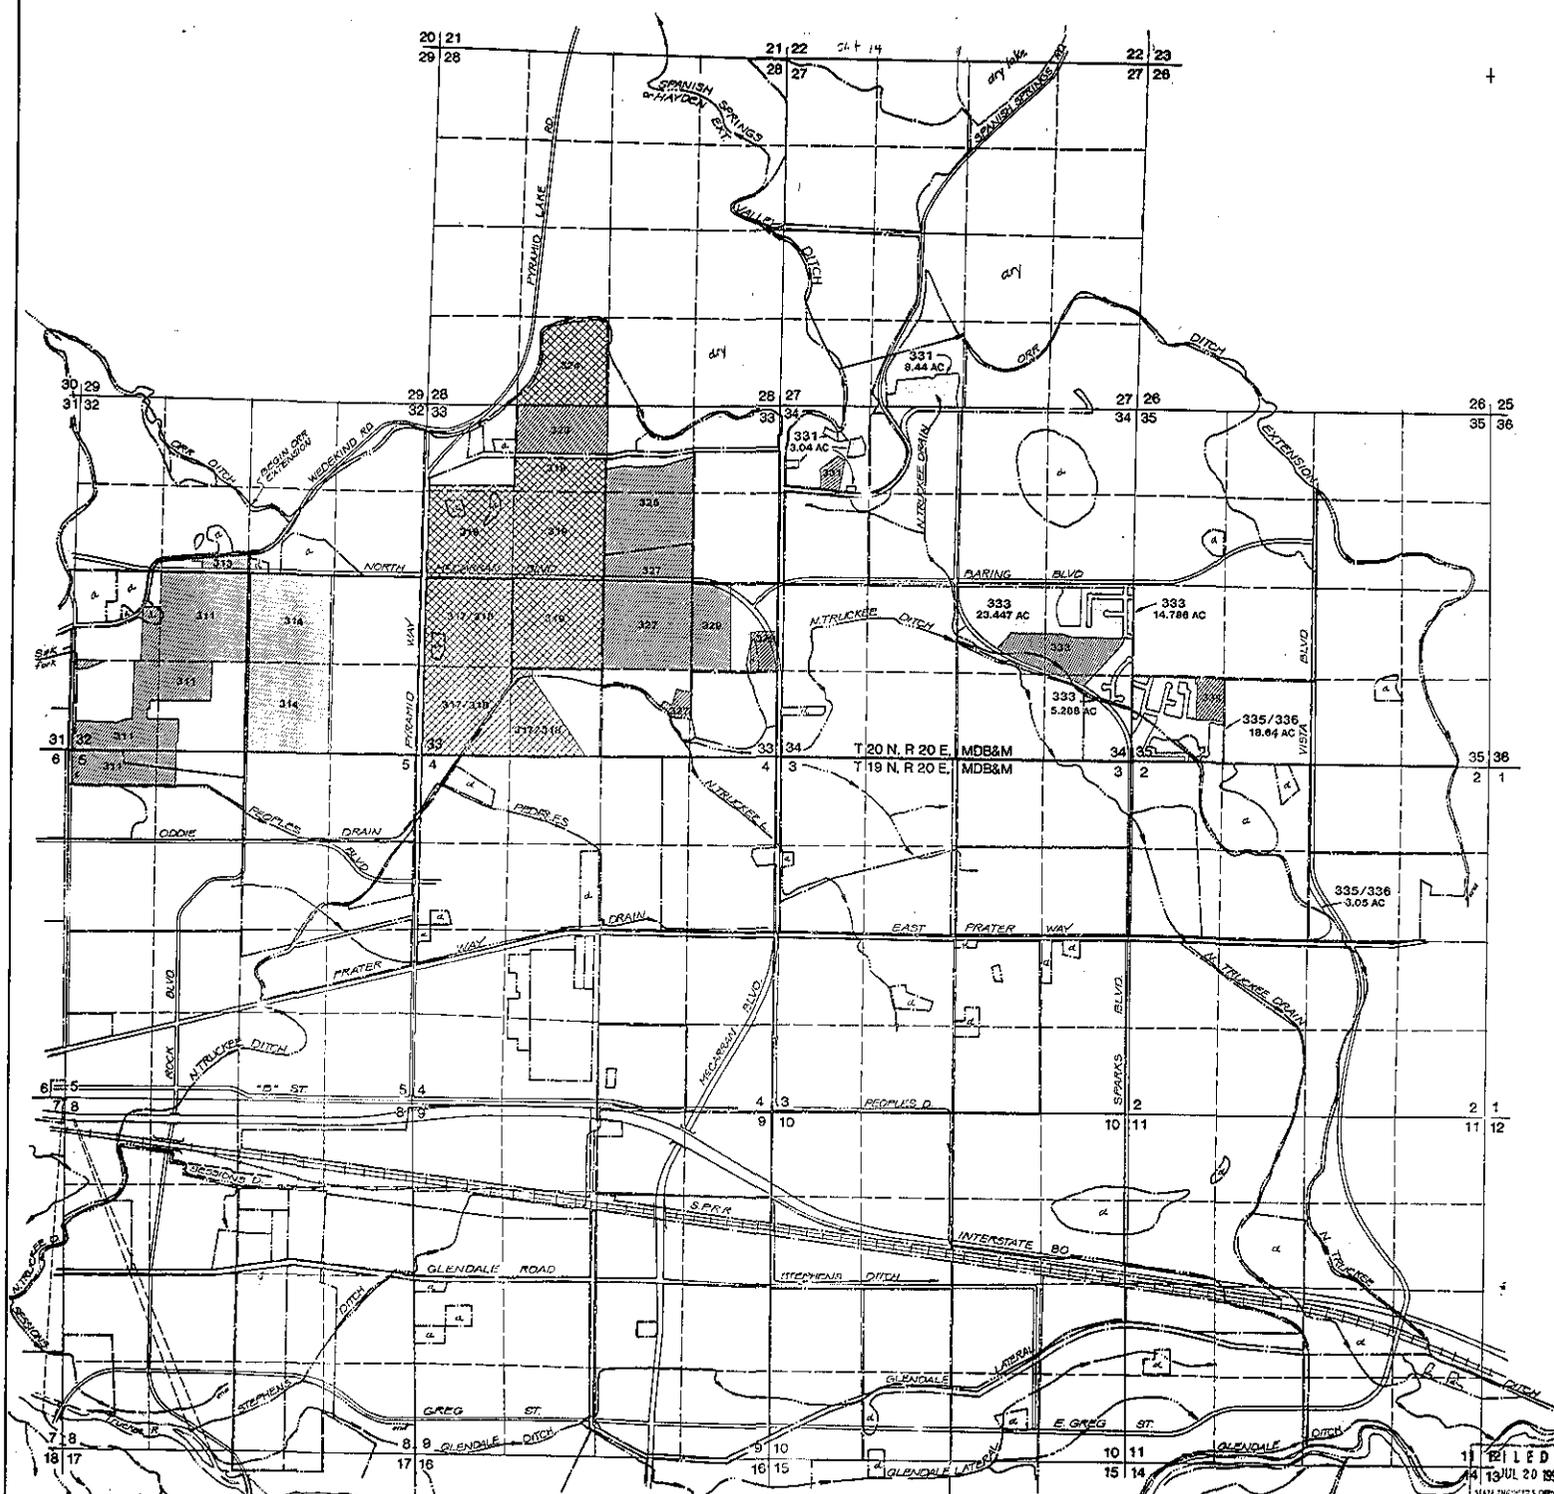

ORR & ORR EXTENSION DITCH 57791

MAP TO ACCOMPANY APPLICATION TO CHANGE POINT OF DIVERSION, PLACE AND MANNER OF USE, FROM IRRIGATION TO MUNICIPAL & DOMESTIC USE BY WESTPAC UTILITIES, A DIVISION OF SIERRA PACIFIC POWER COMPANY FOR THE WATERS OF THE TRUCKEE RIVER IN WASHOE COUNTY, NEVADA

11 REFILED  
4 TO JUL 20 1992  
SIERRA ENGINEERS & ARCHT

Westpac Utilities  
a division of Sierra Pacific Power Company

92 JUN 24 10 50  
STATE ENGINEER'S OFFICE