


PROPOSED PLACE OF USE
T18N, R20E, MDM

59280 CERTIFICATE No. 15525 ISSUED 08-25-00
60167 CERTIFICATE No. 15526 ISSUED 08-25-00

FILED
SEP 24 1993
STATE ENGINEER'S OFFICE

90: d 12 d 8

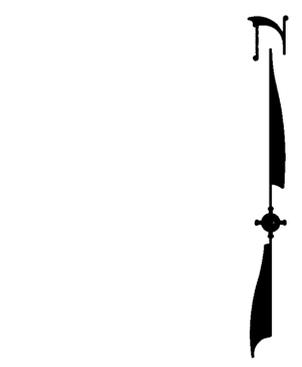

STATE OF NEVADA
COUNTY OF WASHOE


I, MICHAEL D. BUSCHELMAN, BEING FIRST DULY SWORN, DEPOSE AND SAY THAT THIS MAP, CONSISTING OF THREE SHEETS, HAS BEEN CORRECTLY DRAWN TO THE DESIGNATED SCALE(S) BY ME OR UNDER MY SUPERVISION ON OR BEFORE SEPTEMBER 16, 1993. THIS MAP IS BEING FILED TO ACCOMPANY APPLICATIONS TO CHANGE A PORTION OF CLAIM NO.S 91, 91A AND 316. THE TIE AND BEARING DESCRIPTIONS FOR THE EXISTING AND PROPOSED POINTS OF DIVERSION HAVE BEEN PROVIDED BY THE DIVISION OF WATER RESOURCES. THIS MAP TRULY AND CORRECTLY REPRESENTS THE EXISTING PLACES AND MANNERS OF USE AND THE PROPOSED PLACES AND MANNERS OF USE LOCATED IN WASHOE COUNTY, NEVADA, FOR WETLANDS AND WATER QUALITY PURPOSES BY THE NEVADA DEPARTMENT OF TRANSPORTATION.

Michael D. Buschelman
MICHAEL D. BUSCHELMAN, WATER RIGHTS SURVEYOR NO. 792
No. 7463

SUBSCRIBED AND SWORN TO BEFORE ME THIS
21st DAY OF SEPTEMBER, 1993.

Olivia R. Luck
OLIVIA R. LUCK
Notary Public - State of Nevada
Appointment Recorded in Washoe County
MY APPOINTMENT EXPIRES OCT. 4, 1995
NOTARY PUBLIC IN AND FOR WASHOE COUNTY, NEVADA

BASIS OF BEARINGS:
THE TIE AND BEARING DESCRIPTION FOR THE EXISTING AND PROPOSED POINTS OF DIVERSION HAVE BEEN PROVIDED BY THE DIVISION OF WATER RESOURCES, NEVADA STATE ENGINEER'S OFFICE. THE EXISTING PLACES OF USE HAVE BEEN DIGITIZED FROM THE ORR DITCH DECREE MAPS. THE PROPOSED PLACES OF USE HAVE BEEN PLOTTED ACCORDING TO LEGAL DESCRIPTIONS AND MAPPING FOR HIGHWAYS 180 AND 395 PREPARED BY THE NEVADA DEPARTMENT OF TRANSPORTATION

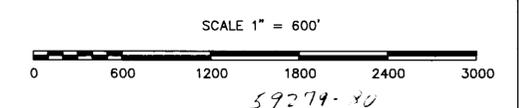


MAP
TO ACCOMPANY APPLICATION TO CHANGE
A PORTION OF CLAIM NO.S 91, 91A AND 316
BY
NEVADA DEPARTMENT OF TRANSPORTATION
FROM THE TRUCKEE RIVER
FOR WETLANDS AND WATER QUALITY



SUMMIT ENGINEERING CORPORATION
CONSULTING ENGINEERS AND SURVEYORS
5405 WAKE AVENUE, RENO, NEVADA 89523
(702) 747-8559

SHEET 1
OF 3



60167 59280 59279

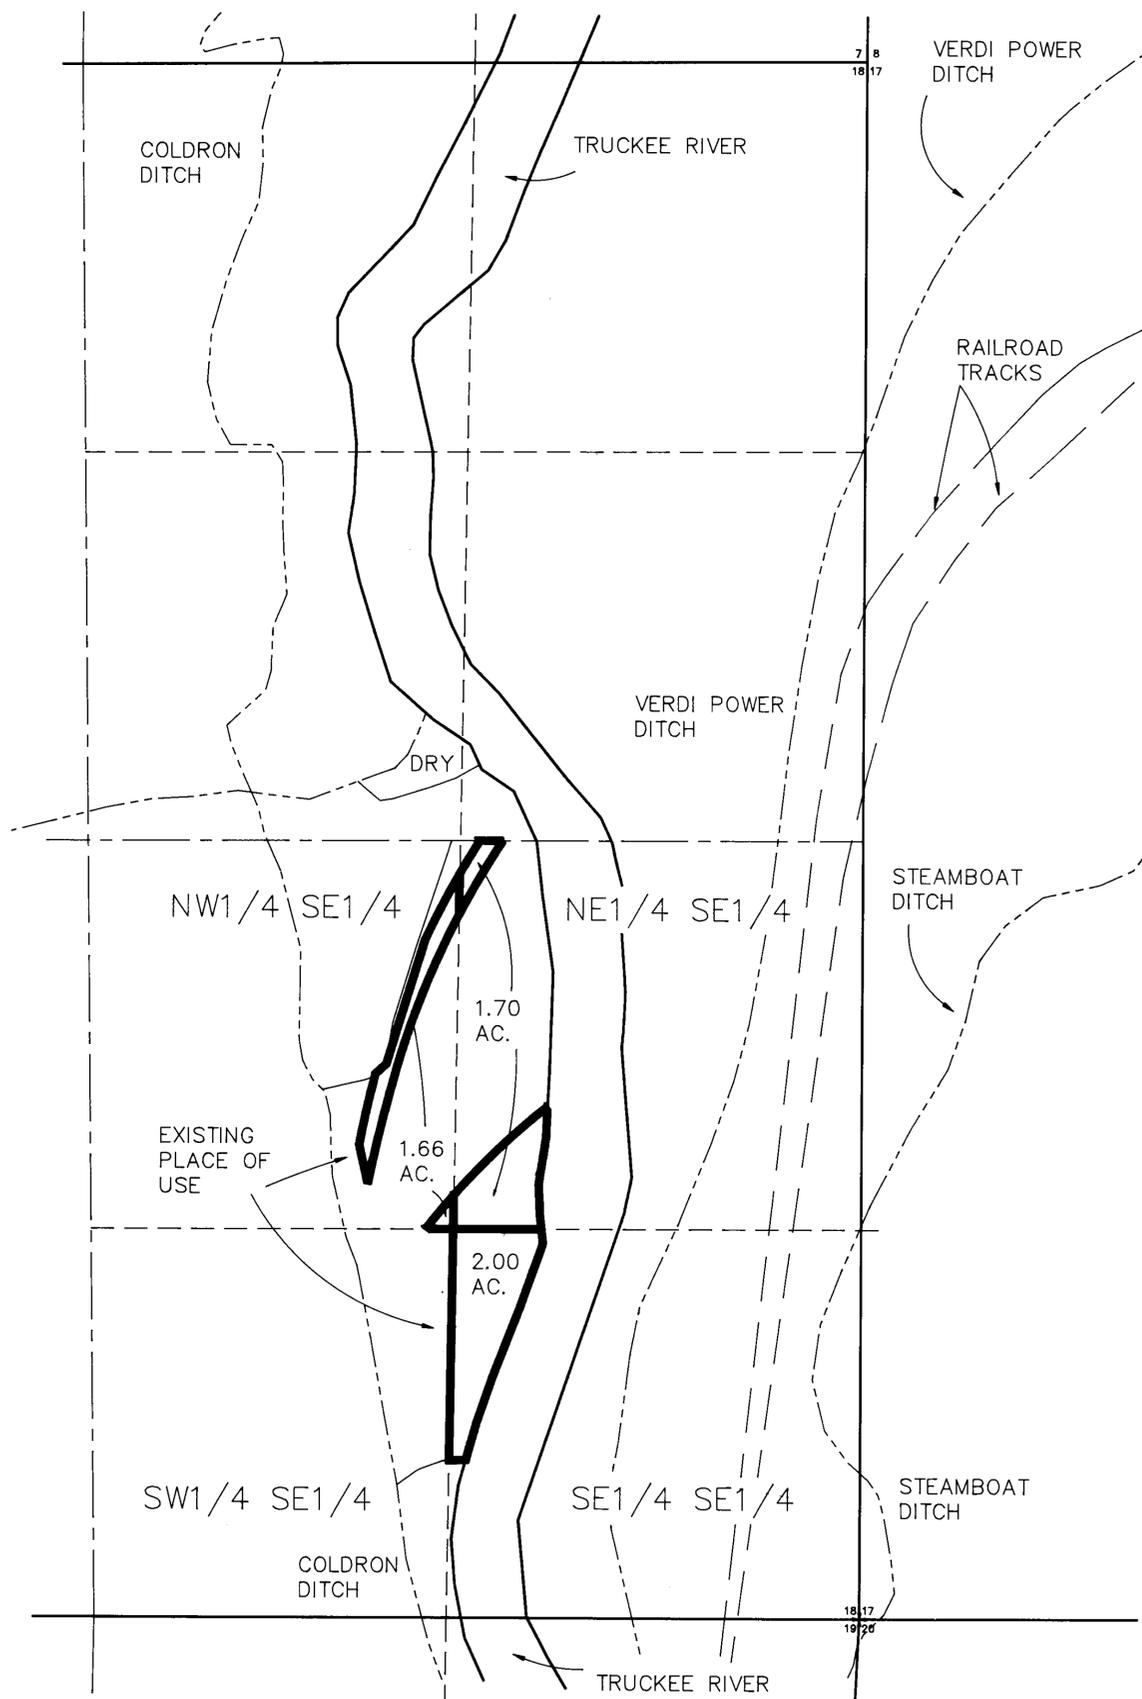


EXISTING PLACE OF USE - CLAIM NO. 91 AND 91A
T19N, R18E, MDM

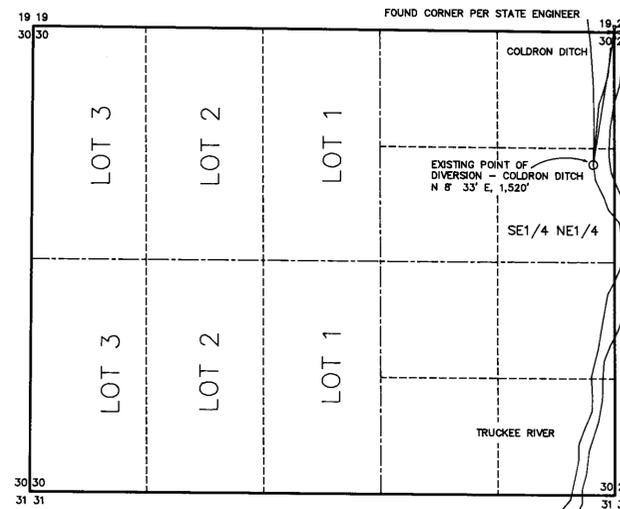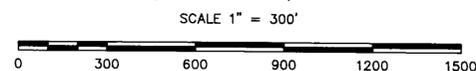

SECTION 30 T19N, R18E, MDM
EXISTING POINT OF DIVERSION
COLDRON DITCH

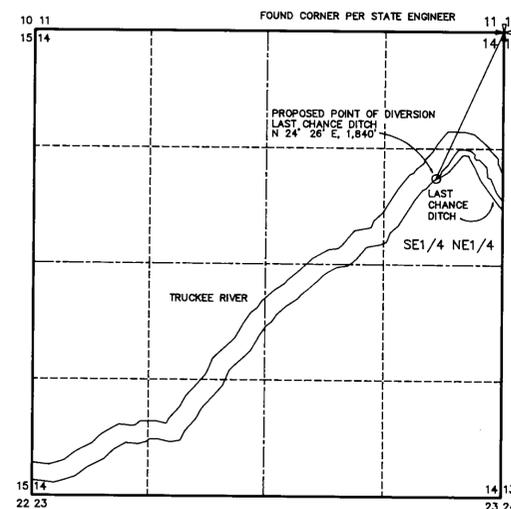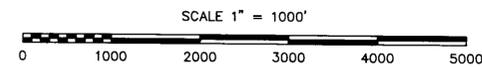

SECTION 14 T19N, R18E, MDM
PROPOSED POINT OF DIVERSION
LAST CHANCE DITCH

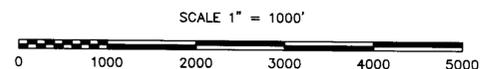


FILED
SEP 24 1993
STATE ENGINEER'S OFFICE

STATE ENGINEER'S OFFICE
SEP 24 1993



59279.80

MAP
TO ACCOMPANY APPLICATION TO CHANGE
A PORTION OF CLAIM NO.S 91, 91A AND 316
BY
NEVADA DEPARTMENT OF TRANSPORTATION
FROM THE TRUCKEE RIVER
FOR WETLANDS AND WATER QUALITY


SUMMIT	ENGINEERING CORPORATION	SHEET 2
CONSULTING ENGINEERS AND SURVEYORS 5405 WAE ANNE AVE. RENO, NEVADA 89523 (702) 747-8359		OF 3

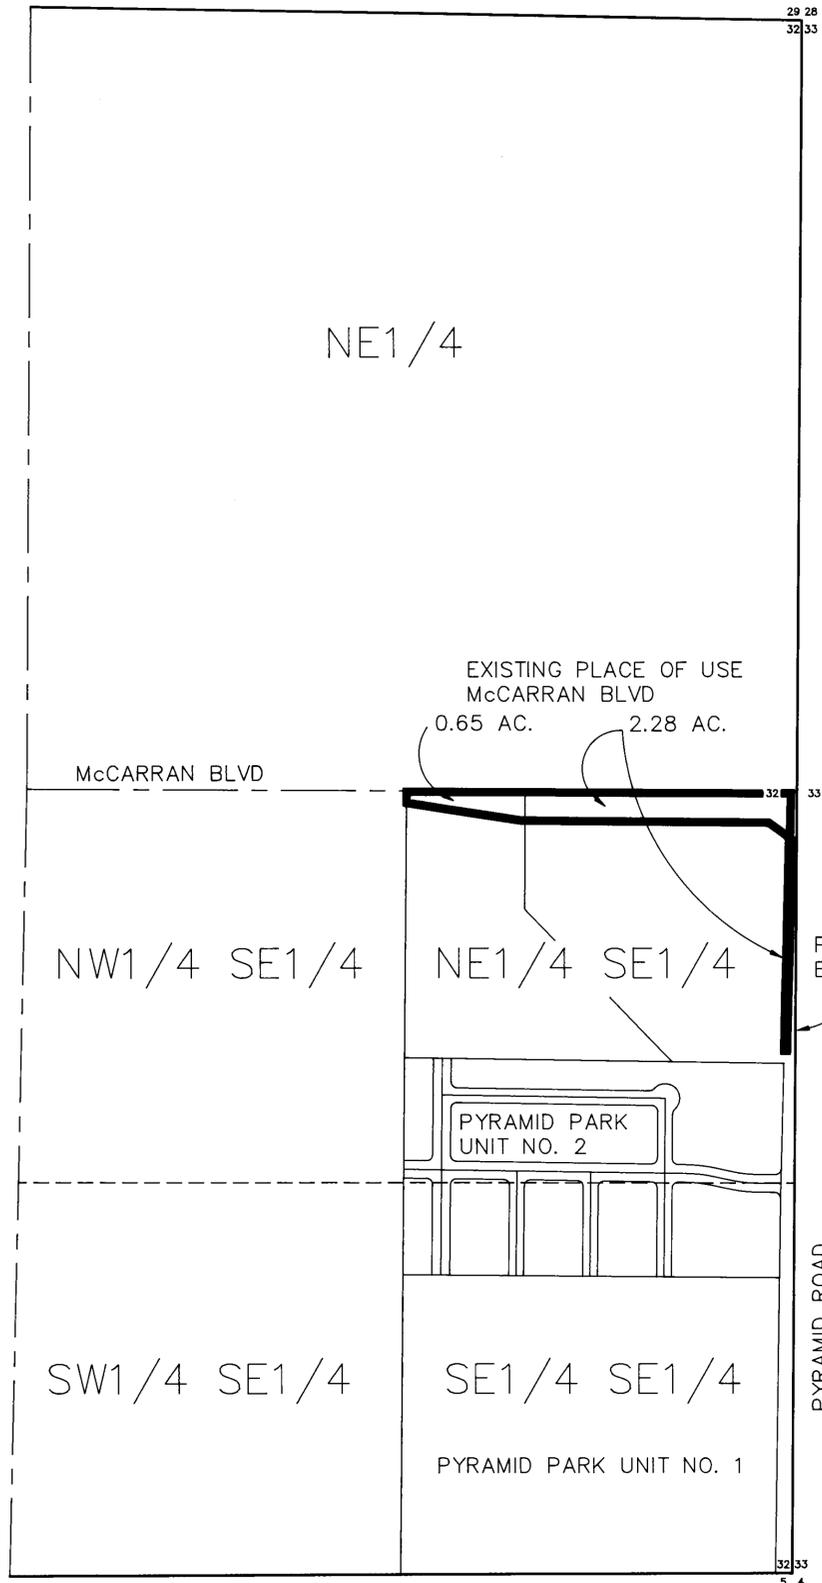

EXISTING PLACE OF USE - CLAIM NO. 316
T20N, R20E, MDM

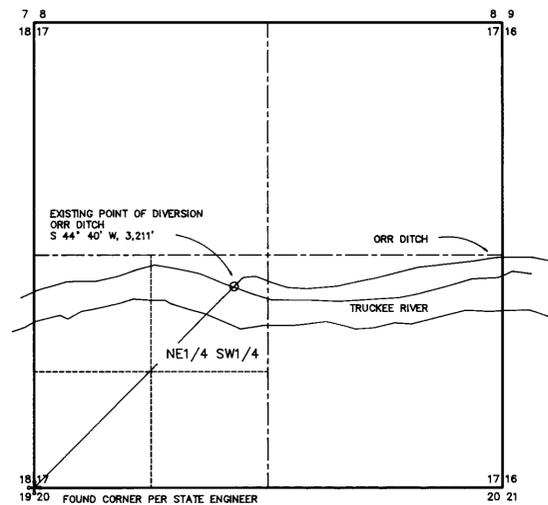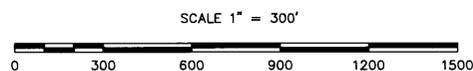

SECTION 17 T19N, R19E, MDM
EXISTING POINT OF DIVERSION
ORR DITCH

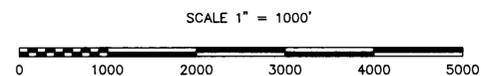

FILED
SEP 24 1993
STATE ENGINEER'S OFFICE



MAP
TO ACCOMPANY APPLICATION TO CHANGE
A PORTION OF CLAIM NO.S 91, 91A AND 316
BY
NEVADA DEPARTMENT OF TRANSPORTATION
FROM THE TRUCKEE RIVER
FOR WETLANDS AND WATER QUALITY

SUMMIT ENGINEERING CORPORATION
CONSULTING ENGINEERS AND SURVEYORS
5405 WALKER AVE. RENO, NEVADA 89523
(702) 747-8598

SHEET 3
OF 3