

EXISTING PLACE OF USE: A PORTION OF TOWNSHIP 13 SOUTH RANGE 70 AND 71 EAST M.D.M. CLARK COUNTY NEVADA AND THE NORTH 1/2 SECTION 5 TOWNSHIP 39 NORTH, RANGE 16 WEST S.R.M. AND SECTION 32 TOWNSHIP 40 NORTH, RANGE 16 WEST S.R.M. MOHAVE COUNTY ARIZONA.

61594 CERTIFICATE No 15801 ISSUED 07-11-01

AFFIDAVIT

STATE OF NEVADA)
COUNTY OF WASHOE)

I, ERIK BEYER, BEING FIRST DULY SWORN, DEPOSE AND SAY THAT THIS MAP, CONSISTING OF 1 SHEET, NUMBERED 1, HAS BEEN CORRECTLY DRAWN TO THE DESIGNATED SCALE FROM FIELD NOTES OF A SURVEY MADE BY ME, OR UNDER MY SUPERVISION AND DIRECTION, ON THE 16th DAY OF MAY, 1994, THAT IT TRULY AND CORRECTLY REPRESENTS THE PROPOSED LOCATION AND EXTENT OF THE WORKS USED TO DIVERT WATER FROM UNDERGROUND SOURCES, IN CLARK COUNTY NEVADA BY THE VIRGIN VALLEY WATER DISTRICT FOR MUNICIPAL AND DOMESTIC PURPOSES. THAT THE PROPOSED POINT OF DIVERSION, THE APPROXIMATE LOCATION AND SIZE OF THE DIVERTING CHANNEL OR OTHER CONDUIT, THE MANNER OF USE, AND THE LOCATION AND NAMES OF ALL OTHER WORKS OR STREAMS WHICH ARE CROSSED BY, OR CONNECTED WITH SAID WORKS, ARE FULLY AND CORRECTLY DESIGNATED THEREON.


SUBSCRIBED AND SWORN TO BEFORE ME THIS 22nd DAY OF JANUARY, 1996

Barbara Jean Suter
BARBARA SUTER
NOTARY PUBLIC IN AND FOR WASHOE COUNTY, NEVADA
MY COMMISSION EXPIRES AUG. 5, 1999

Erik Beyer
ERIK BEYER
NEVADA WATER RIGHT
SURVEYOR No. 680





ERIK BEYER & ASSOCIATES, INC.
1274 ST. ALBERTS DRIVE
RENO, NEVADA 89503

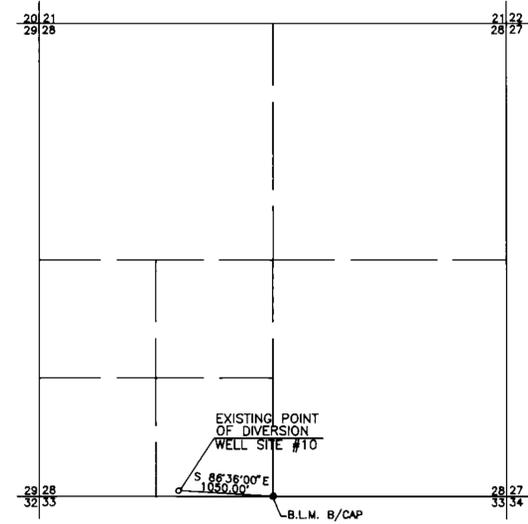

SECTION 28, TOWNSHIP 13 SOUTH RANGE 71 EAST M.D.M. SHOWING EXISTING POINT OF DIVERSION BEING WELL SITE #10.

BASIS OF BEARING
DUE EAST BEING THE SOUTH LINE OF THE SOUTHWEST 1/4 SECTION 28, T.13S., R.71E. M.D.M. AS PER U.S. GENERAL LAND OFFICE INDEPENDENT RESURVEY PLAT OF 1935.

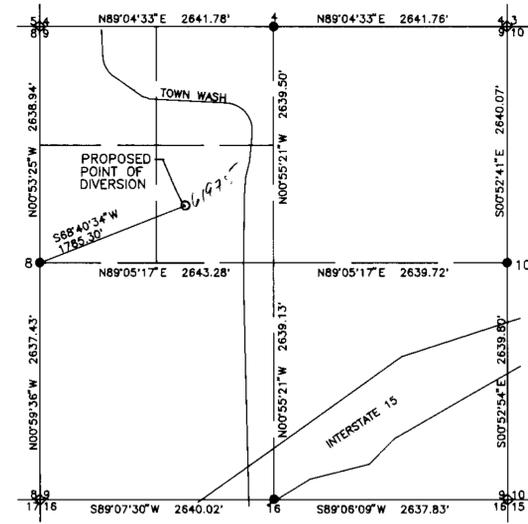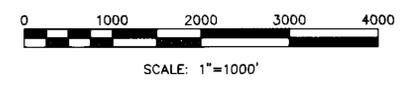

SECTION 9, TOWNSHIP 13 SOUTH, RANGE 71 EAST M.D.M.


- LEGEND**
- ◇ FOUND GLO BRASS CAP
 - FOUND GLO BRASS CAP

BASIS OF BEARING
THE SECTION LINE BETWEEN THE NORTHWEST CORNER OF SECTION 9 AND THE NORTH QUARTER CORNER OF SECTION 9, TOWNSHIP 13 SOUTH, RANGE 71 EAST, M.D.M. AS RECORDED ON FILE 01, PAGE 15 OF MISCELLANEOUS MAPS IN THE OFFICIAL RECORDS OF CLARK COUNTY, NEVADA (N89°11'41"E)

- REFERENCE DOCUMENTS**
1. BLM TOWNSHIP PLATS, SHEETS 1, 2, AND 3 DATED MAY 16, 1935, BLM SUPPLEMENTAL PLAT DATED SEPT. 12, 1985.
 2. MAP OF DIVISION INTO LARGE PARCELS FILE 01 PAGE 15.
 3. MAP OF DIVISION INTO LARGE PARCELS FILE 01, PAGE 87.


PROPOSED PLACE OF USE
REFER TO SERVICE AREA & PLACE OF USE MAP OF THE VIRGIN VALLEY WATER DISTRICT FILED SEPERATELY.

STATE ENGINEER'S USE

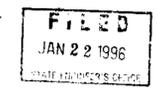

MAP TO ACCOMPANY APPLICATION TO CHANGE THE POINT OF DIVERSION AND PLACE OF USE OF A PORTION OF PERMIT NO. 51270

FOR MUNICIPAL AND DOMESTIC USE BY THE VIRGIN VALLEY WATER DISTRICT FROM AN UNDERGROUND SOURCE IN CLARK COUNTY, NEVADA

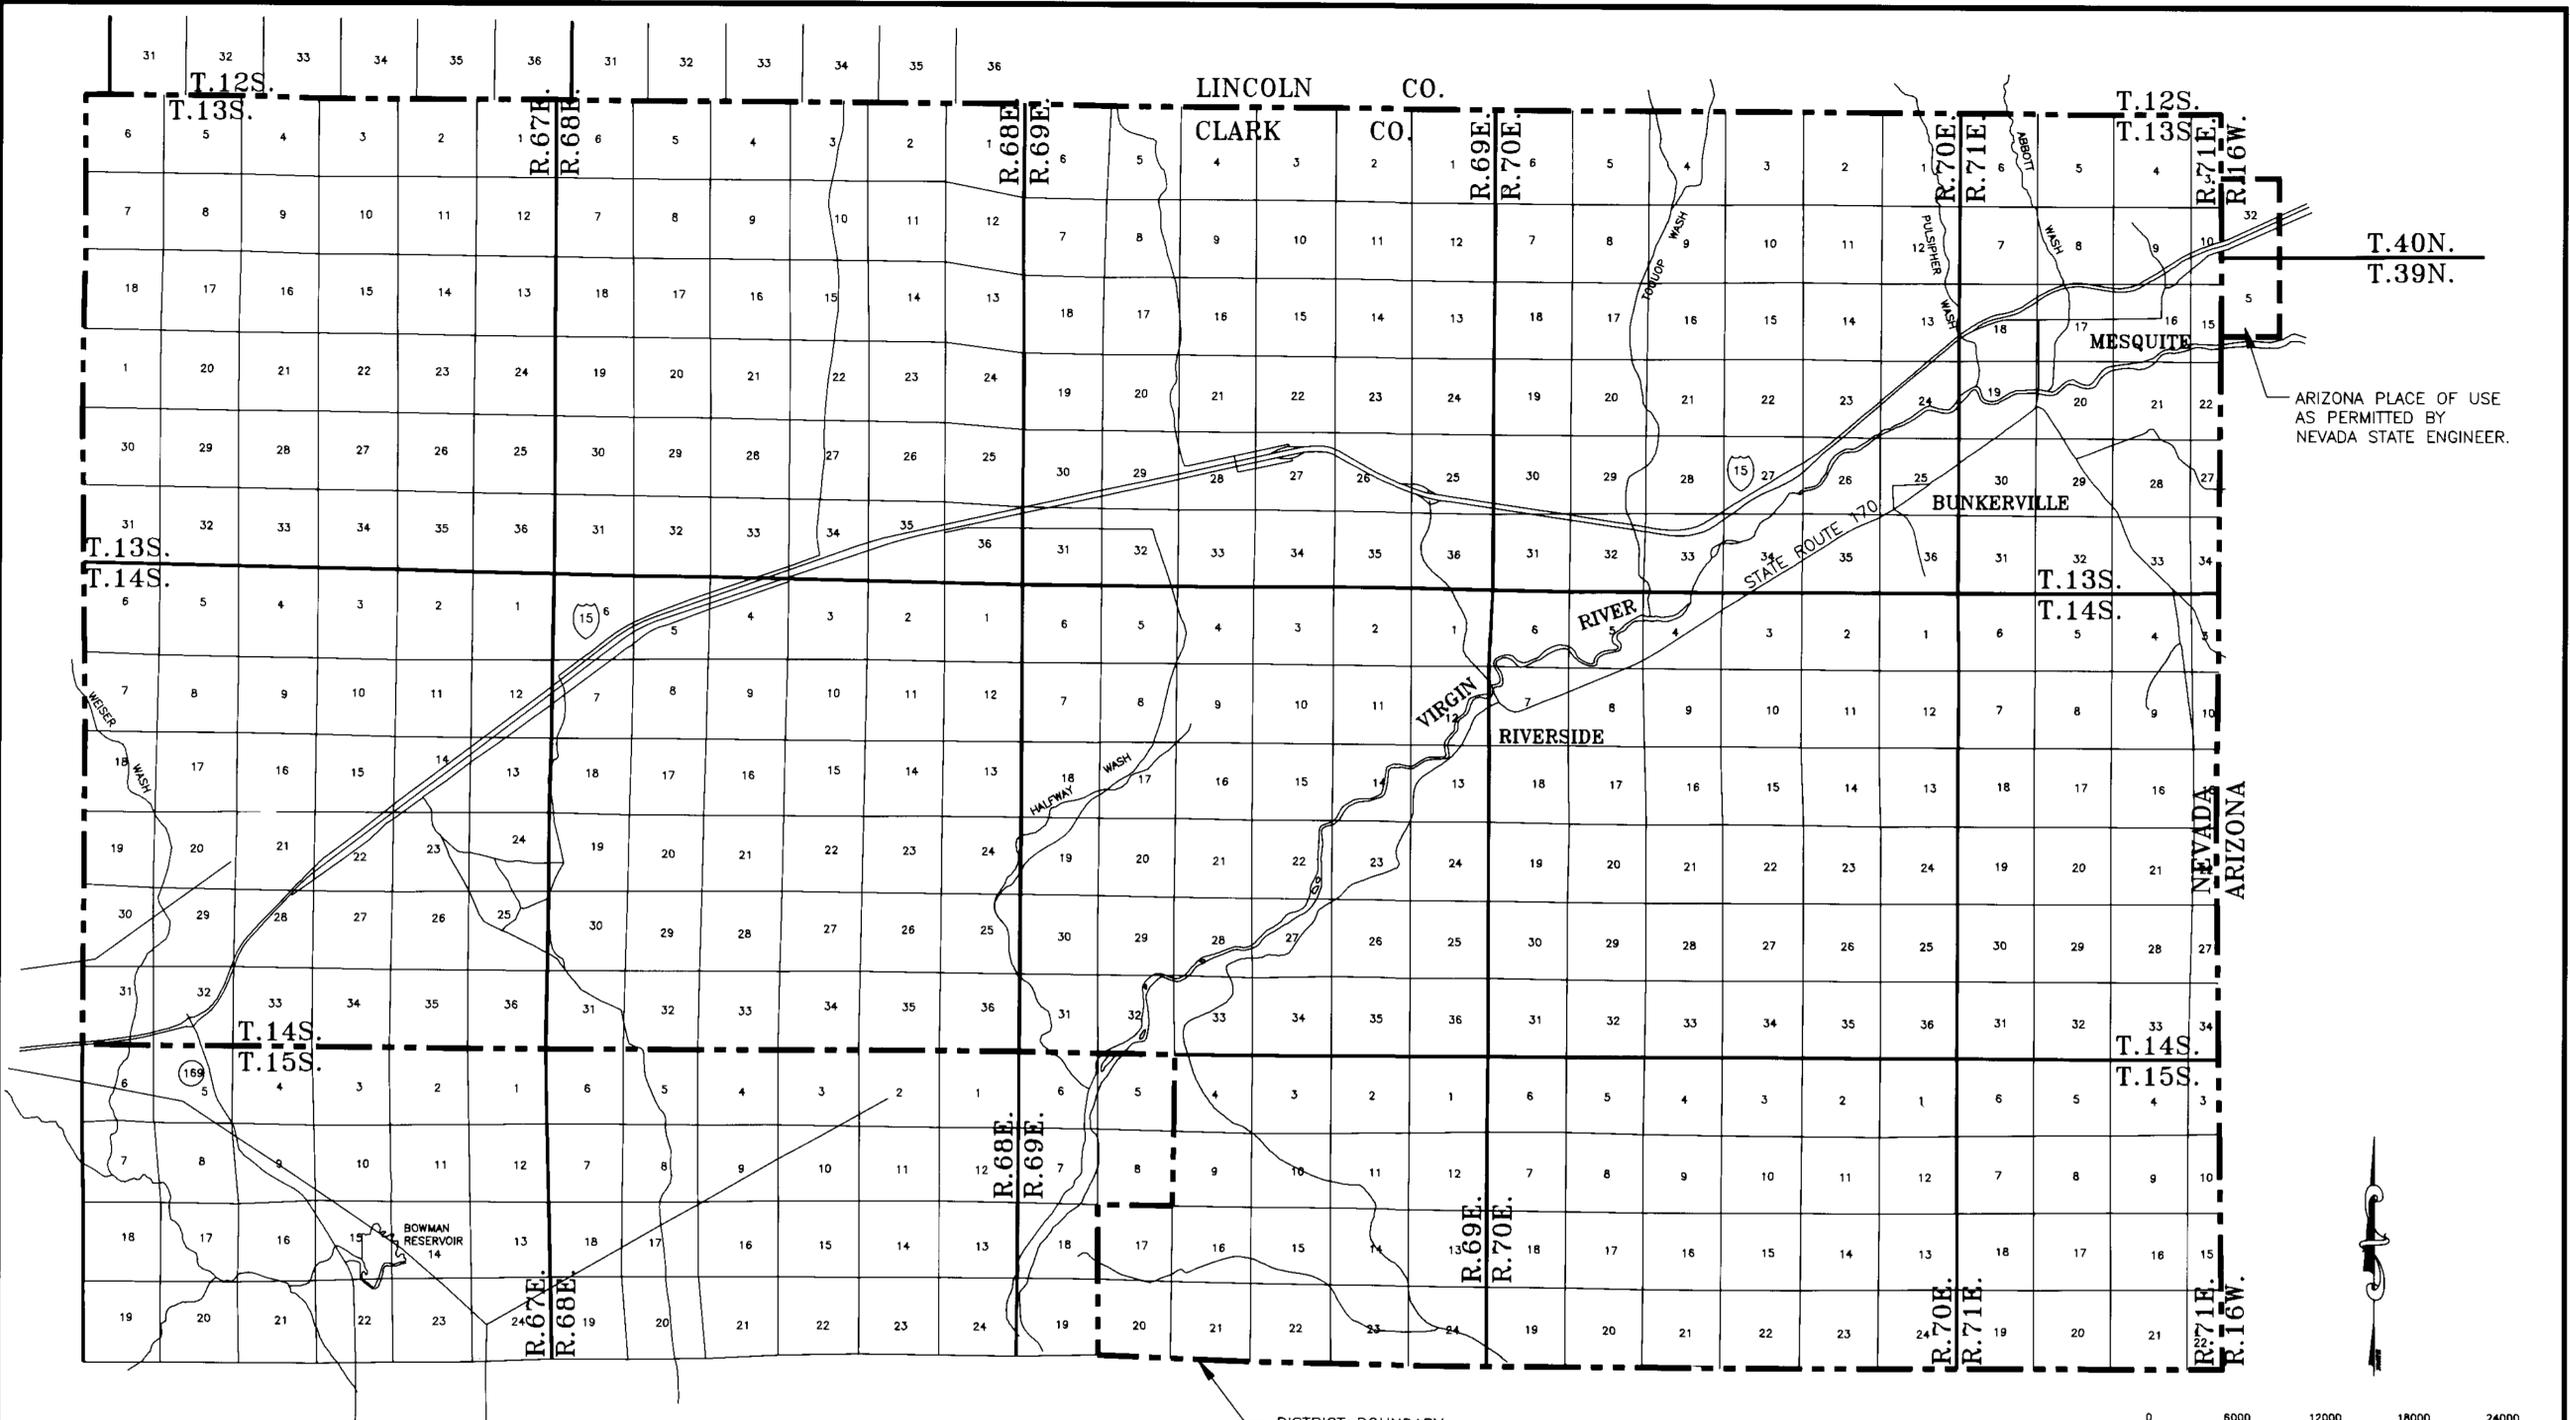

T.40N.
T.39N.

ARIZONA PLACE OF USE
AS PERMITTED BY
NEVADA STATE ENGINEER.

STATE OF NEVADA) S.S.
COUNTY OF CLARK)

I, ERIK BEYER, BEING FIRST DULY SWORN, DEPOSE AND SAY THAT THIS MAP, CONSISTING OF ONE SHEET HAS BEEN CORRECTLY DRAWN TO THE DESIGNATED SCALE FROM USGS "OVERTON, NEVADA-ARIZONA" (36114-E1-TM-100), 1:100,000 30X60 MINUTE QUADRANGLE AND DOES REPRESENT THE BOUNDARY OF THE VIRGIN VALLEY WATER DISTRICT AS DEFINED BY CHAPTER 100, STATUTES OF NEVADA, 1993 AS AMENDED BY CHAPTER 06 STATUTES OF NEVADA 1995 (INCLUDING PORTIONS OF MOHAVE COUNTY, ARIZONA AS ALLOWED UNDER HEREOF APPROVED PERMITS).

Erik Beyer
ERIK BEYER, NEVADA STATE WATER RIGHTS SURVEYOR NO. 680



SUBSCRIBED AND SWORN TO BEFORE ME THIS 22nd DAY OF JANUARY, 1996, A NOTARY PUBLIC IN AND FOR WASHOE COUNTY, NEVADA.

Barbara Jean Suter

MY COMMISSION EXPIRES AUG. 5, 1999



ERIK BEYER & ASSOCIATES, INC.
1274 ST. ALBERTS DRIVE
RENO, NEVADA 89503


DISTRICT BOUNDARY

LEGAL DESCRIPTION

ALL OF T13S, R67E; T14S, R67E; T13S, R68E; T14S, R68E; T13S, R69E; T14S, R69E; T13S, R71E; T14S, R70E; T13S, R71E AND T14S, R71E M.D.M., CLARK COUNTY, NEVADA
PORTIONS OF T15S, R69E; T15S, R70E AND T15S, R71E, M.D.M., CLARK COUNTY, NEVADA
SECTION 32, T40N, R16W AND SECTION 5, T39N, R16W S.R.M., MOHAVE COUNTY, ARIZONA

LEGEND

- DISTRICT PLACE OF USE BOUNDARY
- PLACE OF USE BOUNDARY (ARIZONA)

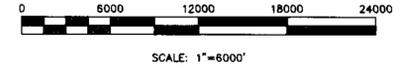


STATE ENGINEER'S USE

FILED
JAN 22 1996
STATE ENGINEER'S OFFICE

SERVICE AREA & PLACE OF USE MAP

VIRGIN VALLEY WATER DISTRICT AS DEFINED BY CHAPTER 100, STATUTES OF NEVADA 1993 AS AMENDED BY CHAPTER 266, STATUTES OF NEVADA 1995 (INCLUDING PORTIONS OF MOHAVE COUNTY, ARIZONA AS ALLOWED UNDER HEREOF APPROVED PERMITS).

EXT. 104

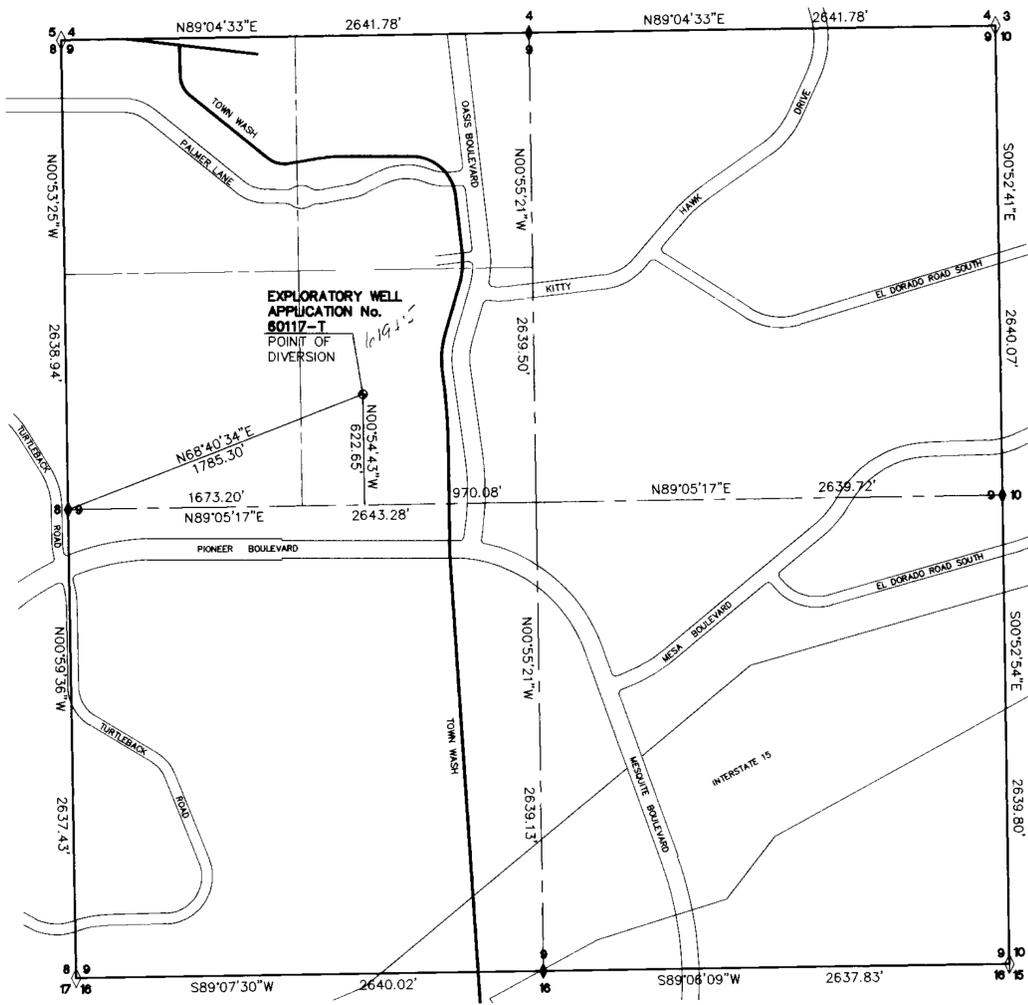

SECTION 9, TOWNSHIP 13 SOUTH, RANGE 71 EAST
MOUNT DIABLO BASE AND MERIDIAN

AFFIDAVIT

STATE OF UTAH }
COUNTY OF WASHINGTON } SS.

I, SCOTT M. BULLOCH, BEING FIRST DULY SWORN, DEPOSE AND SAY THAT THIS MAP, CONSISTING OF 2 SHEETS, NUMBERED 1 OF 2, INCLUSIVE, HAS BEEN CORRECTLY DRAWN TO THE DESIGNATED SCALE FROM FIELD NOTES OF A SURVEY MADE BY ME, OR UNDER MY SUPERVISION AND DIRECTION, ON THE 11th DAY OF NOVEMBER, 1994, THAT IT TRULY AND CORRECTLY REPRESENTS THE LOCATION USED TO DIVERT WATER FROM UNDERGROUND SOURCES, IN CLARK COUNTY BY THE VIRGIN VALLEY WATER DISTRICT FOR MUNICIPAL AND DOMESTIC PURPOSES UNDER APPLICATION NUMBER 60117-T, DATE FILED: JUNE 2, 1994. THAT THE PROPOSED POINT OF DIVERSION, THE PLACE OF USE AND THE NAMES OF STREAMS AND OTHER WORKS ARE FULLY AND CORRECTLY SHOWN AND DESIGNATED HEREON.



Scott M. Bulloch
SCOTT M. BULLOCH,
NEVADA WATER RIGHT
SURVEYOR No. 884

SUBSCRIBED AND SWORN TO BEFORE ME
THIS 27 DAY OF August 1995
Lynne Beatty
LYNNE BEATTY

NOTARY PUBLIC IN AND FOR WASHINGTON COUNTY, UTAH.
MY COMMISSION EXPIRES MARCH 21, 1998



LEGEND


- ◇ = FOUND GLO BRASS CAP
- ◆ = FOUND GLO BRASS CAP

BASIS OF BEARINGS

THE SECTION LINE BETWEEN THE NORTHWEST CORNER OF SECTION 9 AND THE NORTH QUARTER CORNER OF SECTION 9, TOWNSHIP 13 SOUTH, RANGE 71 EAST, MOUNT DIABLO BASE AND MERIDIAN AS RECORDED ON FILE 01, PAGE 15 OF MISCELLANEOUS MAPS IN THE OFFICIAL RECORDS OF CLARK COUNTY, NEVADA. (N89°04'33"E)

REFERENCE DOCUMENTS

1. BLM TOWNSHIP PLATS, SHEETS 1, 2 AND 3 DATED MAY 16, 1935, BLM SUPPLEMENTAL PLAT DATED SEPT. 12, 1985.
2. MAP OF DIVISION INTO LARGE PARCELS FILE 01, PAGE 15.
3. MAP OF DIVISION INTO LARGE PARCELS FILE 01, PAGE 87.

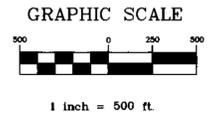

STATE ENGINEER'S USE

FILED
JAN 22 1996
STATE ENGINEER'S OFFICE

MAP TO ACCOMPANY APPLICATIONS FOR PERMIT TO CHANGE POINT OF DIVERSION AND CHANGE OF PLACE OF USE OF A PORTION OF THE PUBLIC WATERS OF THE STATE OF NEVADA, FROM UNDERGROUND SOURCES WITHIN CLARK COUNTY, NEVADA
DIVERSION LOCATION MAP FOR APPLICATION No. 60117-T
APPLICANT: VIRGIN VALLEY WATER DISTRICT
PLACE OF USE: CITY OF MESQUITE
MANNER OF USE: MUNICIPAL AND DOMESTIC