

POR. SEC 18
T.19 N, R.18 E, M.D.B. & M.


STATE OF NEVADA }
COUNTY OF WASHOE }

I, Douglas W. Hopkins, depose and say that this map, consisting of one sheet, has been correctly drawn to the designated scale from field notes of a survey made under my direction on August 22, 1991; that it truly and correctly represents the proposed location and extent of the works used to divert water from a well in Washoe County by the COUNTY OF WASHOE, a political subdivision of the State Of Nevada, for domestic purposes. That the proposed point of diversion, the approximate location of all other works which cross or connect with the proposed works, and the boundary of all lands, showing by 40² acre subdivisions the areas proposed to be served, are fully and correctly designated thereon.



Subscribed and sworn to before me, a Notary Public in and for the County Of Washoe, State Of Nevada, on this 22ND day of November, 1991.

Sylvia M. Ernst, NOTARY PUBLIC

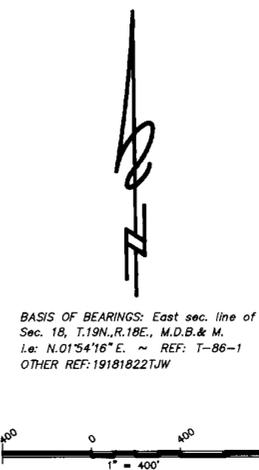

RECEIVED
OCT 10 1991
STATE ENGINEER'S OFFICE

56745 PER 14975 07-13-98


FILED
NOV 01 1991
STATE ENGINEER'S OFFICE

MAP
TO ACCOMPANY APPLICATION
TO APPROPRIATE WATERS
OF THE STATE OF NEVADA
UNDER PERMIT NO. 56745
FOR DOMESTIC PURPOSES & REC.
BY THE COUNTY OF WASHOE
FROM A WELL

WASHOE COUNTY
DEPT. OF PUBLIC WORKS
ENGINEERING DIVISION

T-156-13.0-5-194
SEPTEMBER 1991
'CRYS' - DMH/JP

70936 0775 61553 58928 58927 56745

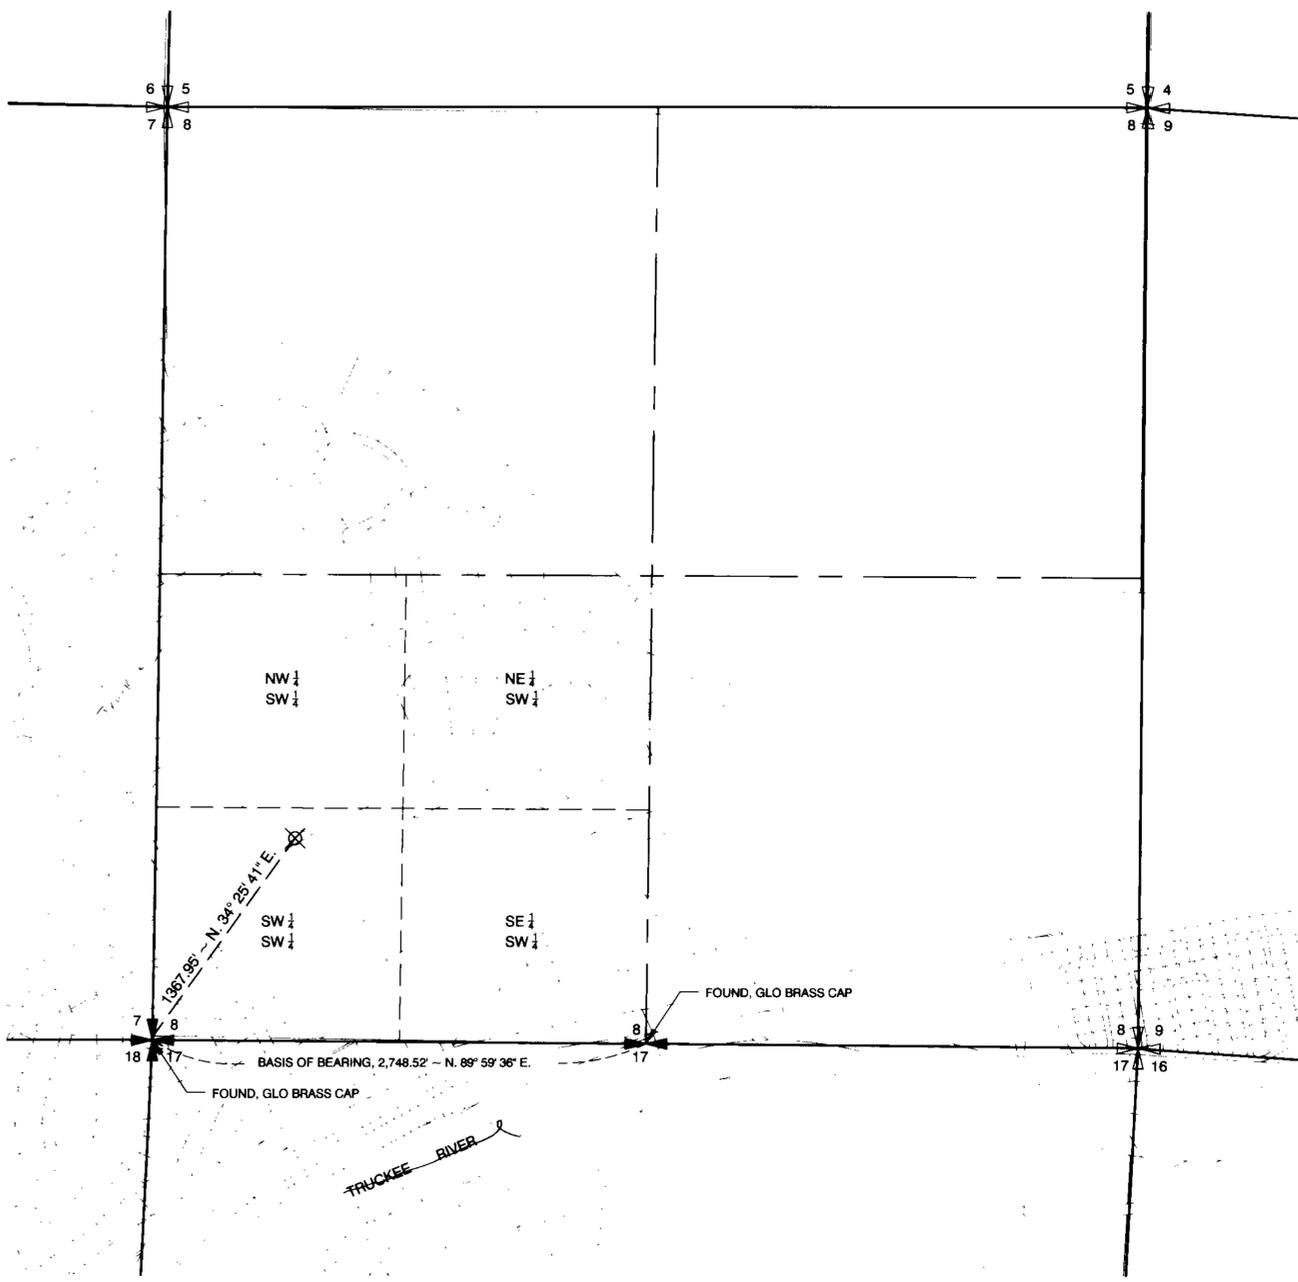

PROPOSED POINT OF DIVERSION
SECTION 8, T.19N., R.18E., M.D.B. & M.

STATE OF NEVADA
COUNTY OF WASHOE


I, PAUL C. ORPHAN, BEING FIRST DULY SWORN, DEPOSE AND SAY THAT THIS MAP, CONSISTING OF ONE (1) SHEET, HAS BEEN CORRECTLY DRAWN TO THE DESIGNATED SCALE BASED ON A SURVEY CONDUCTED UNDER MY SUPERVISION. THIS MAP TRULY AND CORRECTLY REPRESENTS THE PROPOSED POINT OF DIVERSION BY 40 ACRE SUBDIVISION.

PAUL C. ORPHAN, P.E.
STATE WATER RIGHT SURVEYOR
NO. 990



SUBSCRIBED AND SWORN TO BEFORE ME THIS 08 DAY OF MARCH, 2004
NOTARY PUBLIC IN AND FOR WASHOE COUNTY, NEVADA


Livonne Scheffler

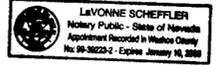

BASIS OF BEARING
RECORD OF SURVEY #763 RECORDED AS DOCUMENT #276391, WASHOE COUNTY RECORDER'S OFFICE, BEING THE SOUTH LINE OF THE SW 1/4 OF SECTION 8, T.19N., R.18E.

LEGEND

- PROPOSED POINT OF DIVERSION
- FOUND SECTION CORNER
- FOUND 1/4 SECTION CORNER
- SECTION CORNER

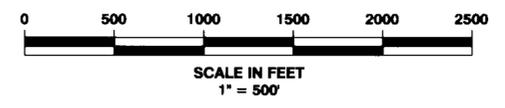


STATE ENGINEER'S USE

W44/225 23MAR04 TRUCKEE RIVER NOT LABELED CORRECTLY




MAP
TO ACCOMPANY APPLICATION TO CHANGE THE POINT OF DIVERSION OF A PORTION OF WATER HERETOFORE APPROPRIATED UNDER PERMIT #58928 FOR QUASI-MUNICIPAL PURPOSES BY WASHOE COUNTY, A POLITICAL SUBDIVISION OF THE STATE OF NEVADA, FROM AN UNDERGROUND SOURCE IN WASHOE COUNTY, NEVADA

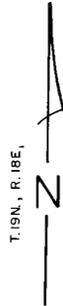

BASIS OF BEARINGS

RECORD OF SURVEY MAP NO. 1265, OFFICIAL WASHOE COUNTY, NEVADA RECORDS.

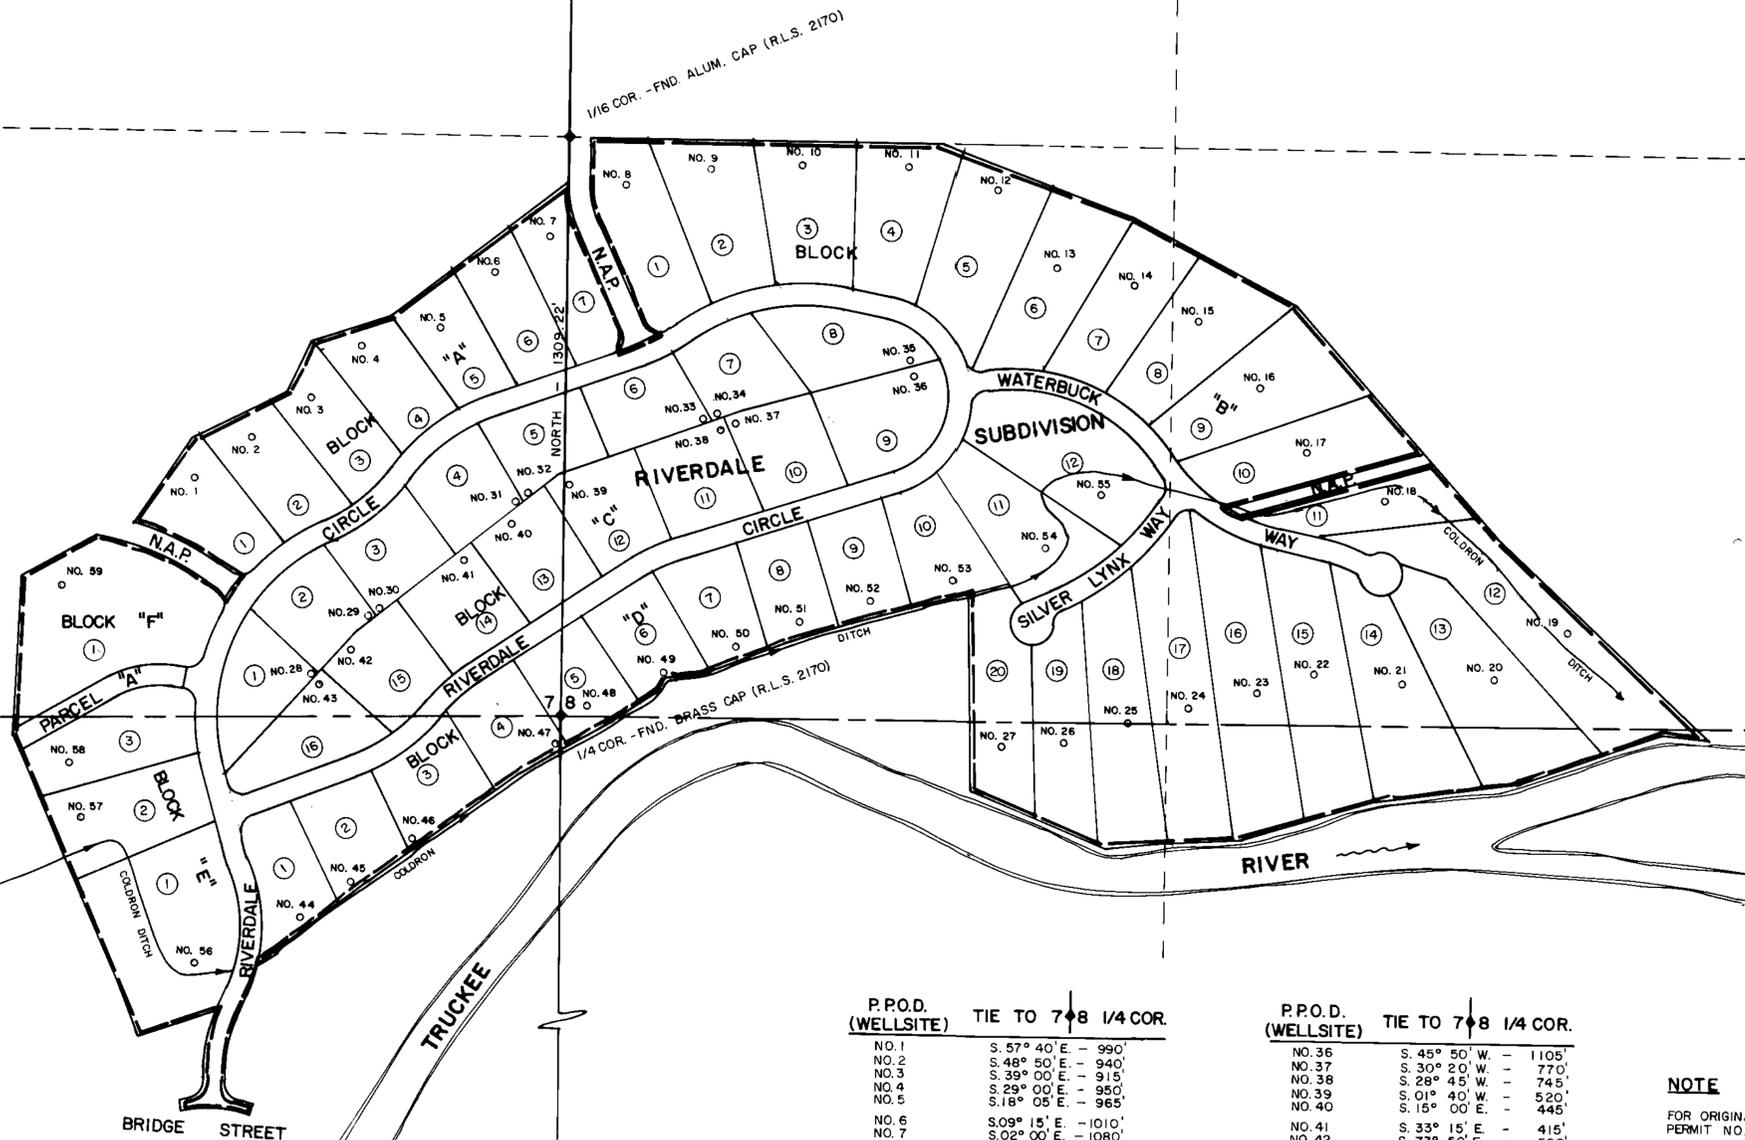

STATE OF NEVADA SS:
COUNTY OF WASHOE

I, DALE D. KULM, BEING FIRST DULY SWORN, DEPOSE AND SAY THAT THIS MAP, CONSISTING OF ONE SHEET HAS BEEN CORRECTLY DRAWN TO THE DESIGNATED SCALE FROM FIELD NOTES OF A SURVEY MADE BY ME, BETWEEN THE 15th DAY OF SEP AND THE 22nd DAY OF DEC, 1987; THAT IT TRULY AND CORRECTLY REPRESENTS THE PROPOSED LOCATIONS AND EXTENT OF THE WORKS USED TO DIVERT WATER FROM AN UNDERGROUND SOURCE IN WASHOE COUNTY BY THE HERBERT KRONISH ESTATE FOR DOMESTIC PURPOSES.



SUBSCRIBED AND SWORN TO BEFORE ME THIS 15th DAY OF December, 1987.

Dale D. Kulm
NOTARY PUBLIC

N 0° 14' W - 2611.86'

7 8
18 17
SEC. COR. - FND. 2"
CAPPED PIPE (R.E. NO. 47)

P.P.O.D. (WELLSITE)	TIE TO 7 & 8 1/4 COR.
NO. 1	S. 57° 40' E. - 990'
NO. 2	S. 48° 50' E. - 940'
NO. 3	S. 39° 00' E. - 915'
NO. 4	S. 29° 00' E. - 950'
NO. 5	S. 18° 05' E. - 965'
NO. 6	S. 09° 15' E. - 1010'
NO. 7	S. 02° 00' E. - 1080'
NO. 8	S. 06° 25' W. - 1210'
NO. 9	S. 14° 45' W. - 1280'
NO. 10	S. 23° 10' W. - 1360'
NO. 11	S. 31° 45' W. - 1470'
NO. 12	S. 39° 00' W. - 1550'
NO. 13	S. 47° 30' W. - 1510'
NO. 14	S. 52° 40' W. - 1620'
NO. 15	S. 57° 50' W. - 1700'
NO. 16	S. 64° 20' W. - 1750'
NO. 17	S. 70° 00' W. - 1790'
NO. 18	S. 74° 55' W. - 1925'
NO. 19	S. 84° 40' W. - 2285'
NO. 20	S. 87° 05' W. - 2110'
NO. 21	S. 87° 00' W. - 1905'
NO. 22	S. 86° 05' W. - 1710'
NO. 23	S. 87° 30' W. - 1575'
NO. 24	S. 88° 35' W. - 1420'
NO. 25	WEST - 1280'
NO. 26	N. 87° 40' W. - 1140'
NO. 27	N. 86° 45' W. - 1000'
NO. 28	S. 82° 05' E. - 570'
NO. 29	S. 63° 50' E. - 490'
NO. 30	S. 60° 55' E. - 475'
NO. 31	S. 12° 30' E. - 490'
NO. 32	S. 08° 45' E. - 500'
NO. 33	S. 25° 00' W. - 735'
NO. 34	S. 26° 55' W. - 765'
NO. 35	S. 44° 15' W. - 1120'

P.P.O.D. (WELLSITE)	TIE TO 7 & 8 1/4 COR.
NO. 36	S. 45° 50' W. - 1105'
NO. 37	S. 30° 20' W. - 770'
NO. 38	S. 28° 45' W. - 745'
NO. 39	S. 01° 40' W. - 520'
NO. 40	S. 15° 00' E. - 445'
NO. 41	S. 33° 15' E. - 415'
NO. 42	S. 73° 50' E. - 500'
NO. 43	S. 83° 25' E. - 555'
NO. 44	N. 51° 35' E. - 745'
NO. 45	N. 50° 40' E. - 605'
NO. 46	N. 49° 35' E. - 435'
NO. 47	N. 04° 30' E. - 60'
NO. 48	S. 70° 15' W. - 65'
NO. 49	S. 69° 00' W. - 250'
NO. 50	S. 68° 15' W. - 425'
NO. 51	S. 68° 00' W. - 580'
NO. 52	S. 69° 15' W. - 750'
NO. 53	S. 70° 20' W. - 940'
NO. 54	S. 70° 15' W. - 1160'
NO. 55	S. 67° 10' W. - 1320'
NO. 56	N. 55° 05' E. - 1000'
NO. 57	N. 77° 15' E. - 1110'
NO. 58	N. 83° 55' E. - 1120'
NO. 59	S. 76° 05' E. - 1170'

NOTE

FOR ORIGINAL PLACE OF USE REFER TO MAP UNDER WELL PERMIT NO. 35253, FILED APRIL 5, 1978.

LEGEND

— — — — — PLACE OF USE BOUNDARY



SCALE: 1" = 200'

51649-51707

FILED
DEC 23 1987
STATE ENGINEER'S OFFICE

MAP
TO ACCOMPANY APPLICATION TO CHANGE
THE POINT OF DIVERSION OF A PORTION
OF WELL PERMIT NOS. 34591 & 49064
BY THE
HERBERT KRONISH ESTATE
DALE D. KULM & ASSOCIATES
140 SELLS STREET
SPARKS, NEVADA 89431

Scale: 1" = 200'
December, 1987
Sheet 1 of 1