

ACREAGE							
SECTION	TOWNSHIP	RANGE	SUBDIVISION	EXISTING PLACE OF USE (AC)	PROPOSED PLACE OF USE (AC)	DUTY AC.-FT.	DUTY AC.-FT.
5, 6, 7	19N	28E					2.99
8, 9, 17	19N	28E					2.99
18, 19, 20	19N	28E					2.99
23,24,25,26	19N	28E					2.99
27, 28, 29	19N	28E					2.99
30, 32, 33	19N	28E					2.99
34, 35, 36	19N	28E					2.99
28	19N	28E	NW 1/4 NEW 1/4	1.00		3.5	2.99
TOTAL				1.00	1.00	3.50	2.99

STATE OF NEVADA }
COUNTY OF CARSON } SS

I, BARRY A. FITZPATRICK, BEING FIRST DULY SWORN DEPOSE AND SAY THAT THIS MAP, CONSISTING OF SHEETS, NUMBERED FROM 1 TO 4, HAS BEEN CORRECTLY DRAWN TO THE DESIGNATED SCALE FROM TRUCKEE-CARSON IRRIGATION DISTRICT RECORDS. THAT IT TRULY AND CORRECTLY REPRESENTS THE EXISTING PLACE OF USE AND THE PROPOSED PLACE OF USE OF WATER FROM THE TRUCKEE RIVER AND THE CARSON RIVER IN CHURCHILL COUNTY BY:

MICHAEL A. MUNOZ AND SHERRY L. MUNOZ
APPLICANT



FOR COMMERCIAL PURPOSES, THE POINT OF DIVERSION, LAHONTON DAM IS UNCHANGED AND THE BOUNDARY OF ALL LANDS SHOWN BY SECTIONS, TOWNSHIP, AND RANGE FOR THE AREAS PROPOSED TO BE COMMERCIALY APPLIED, ARE FULLY AND CORRECTLY DESIGNATED THEREON.

Barry A. Fitzpatrick
STATE WATER RIGHT SURVEYOR #817
DATE 9/27/05



SUBSCRIBED AND SWORN TO BE BEFORE ME THIS 27th DAY OF September 2005, NOTARY PUBLIC IN AND FOR CARSON CITY, NEVADA.

Susan Codeglia
NOTARY PUBLIC

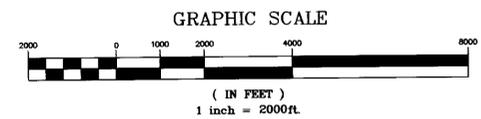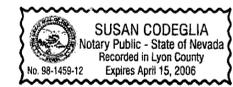


LEGEND :
 EXISTING PLACE OF USE
 PROPOSED PLACE OF USE


TOWNSHIP 19N., RANGE 28E., M.D.B.&M.

73283 CERTIFICATE NO. 17319 ISSUED 7-17-09

SHEET NO. 1 OF 4 SHEETS

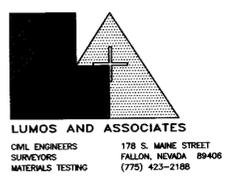


STATE ENGINEER'S USE 73283 RECEIVED
SEP 27 2005
STATE ENGINEER'S OFFICE

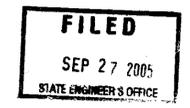

MAP TO ACCOMPANY APPLICATION TO CHANGE THE PLACE OF USE AND MANNER OF USE OF A PORTION FOR COMMERCIAL USE

BY : MICHAEL A. MUNOZ AND SHERRY L. MUNOZ
FROM : TRUCKEE RIVER & CARSON RIVER
IN : CHURCHILL COUNTY

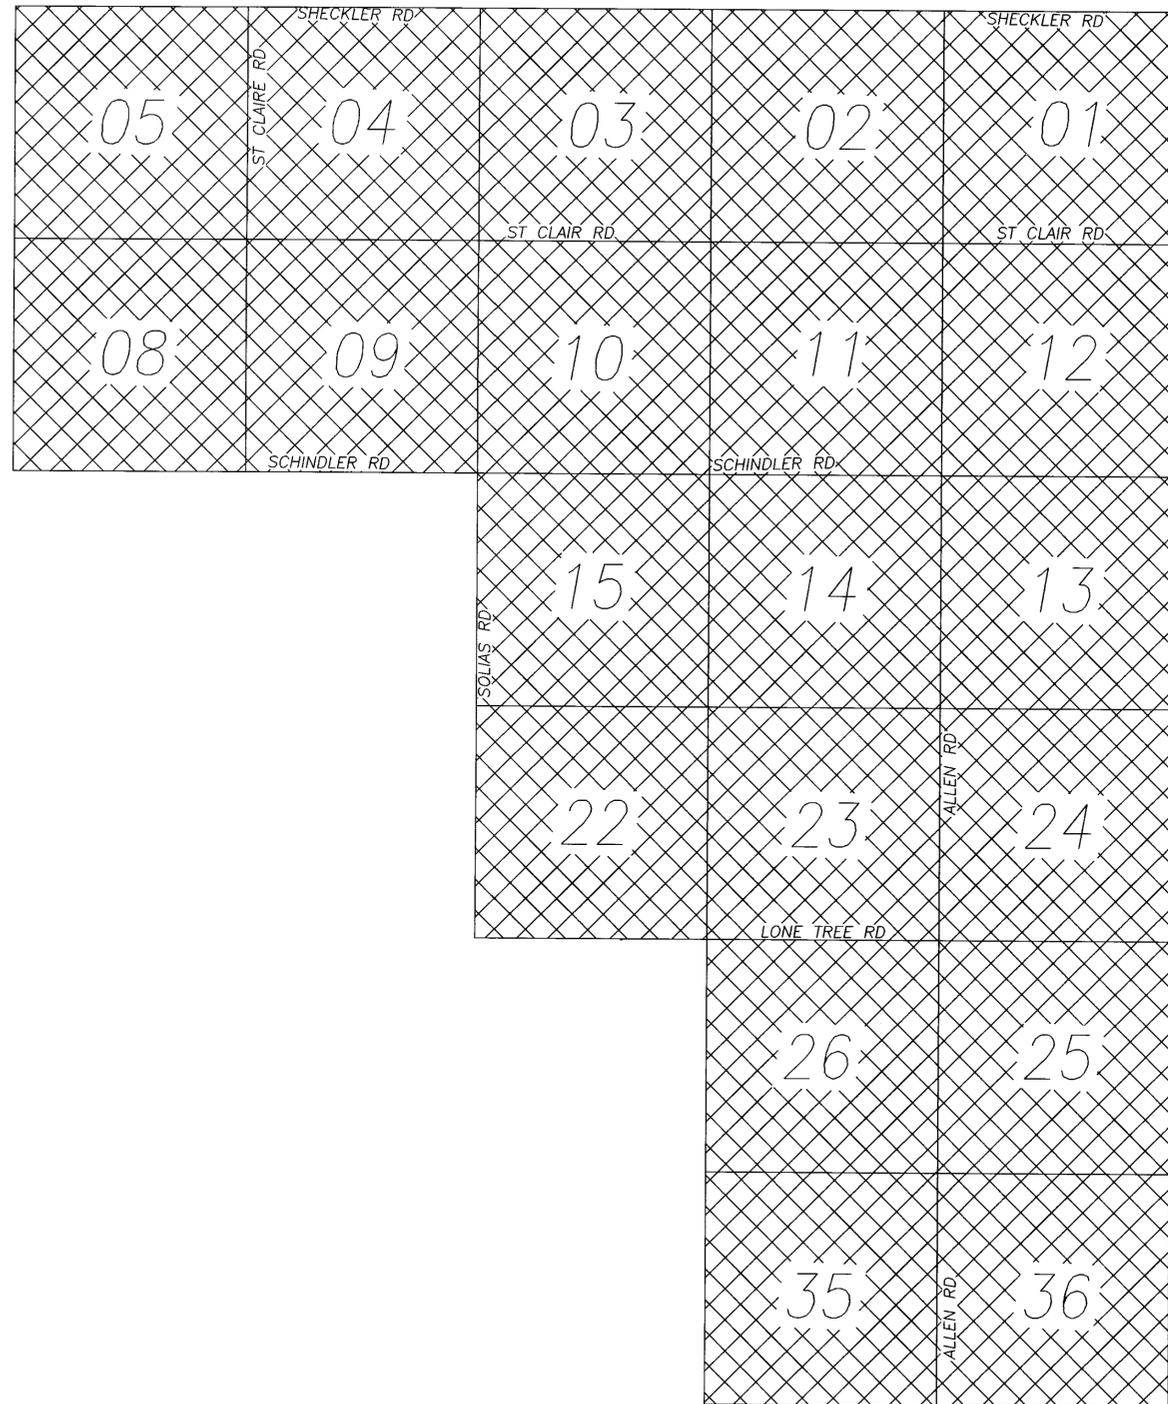


TOWNSHIP 18N., RANGE 28E., M.D.B.&M.


ACREAGE						
SECTION	TOWNSHIP	RANGE	SUBDIVISION	EXISTING PLACE OF USE (AC)	PROPOSED PLACE OF USE (AC)	DUTY AC.-FT.
1, 2, 3	18N	28E				
4, 5, 8	18N	28E				
9, 10, 11	18N	28E				
12, 13, 14	18N	28E				
15, 22, 23	18N	28E				
24, 25, 26	18N	28E				
35, 36	18N	28E				
TOTAL					SEE SHEET	1 OF 4

LEGEND :

-  EXISTING PLACE OF USE
-  PROPOSED PLACE OF USE

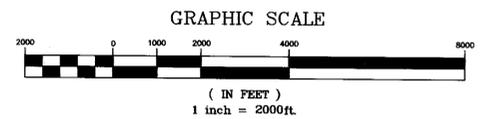

SHEET NO. 2 OF 4 SHEETS

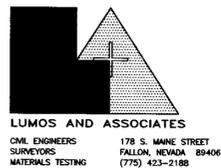

STATE ENGINEER'S USE

73283 RECEIVED

STATE ENGINEER'S OFFICE

FILED
 SEP 27 2005
 STATE ENGINEER'S OFFICE


MAP TO ACCOMPANY APPLICATION TO CHANGE THE PLACE OF USE AND MANNER OF USE OF A PORTION FOR COMMERCIAL USE

BY : MICHAEL A. MUNOZ AND SHERRY L. MUNOZ

FROM : TRUCKEE RIVER & CARSON RIVER 
 IN : CHURCHILL COUNTY


73283

ACREAGE						
SECTION	TOWNSHIP	RANGE	SUBDIVISION	EXISTING PLACE OF USE (AC)	PROPOSED PLACE OF USE (AC)	DUTY AC.-FT.
18, 19, 30	19N	29E				
31, 32, 33	19N	29E				
34, 35, 24	19N	29E				
25, 26	19N	29E				
			TOTAL		SEE SHEET	1 OF 4

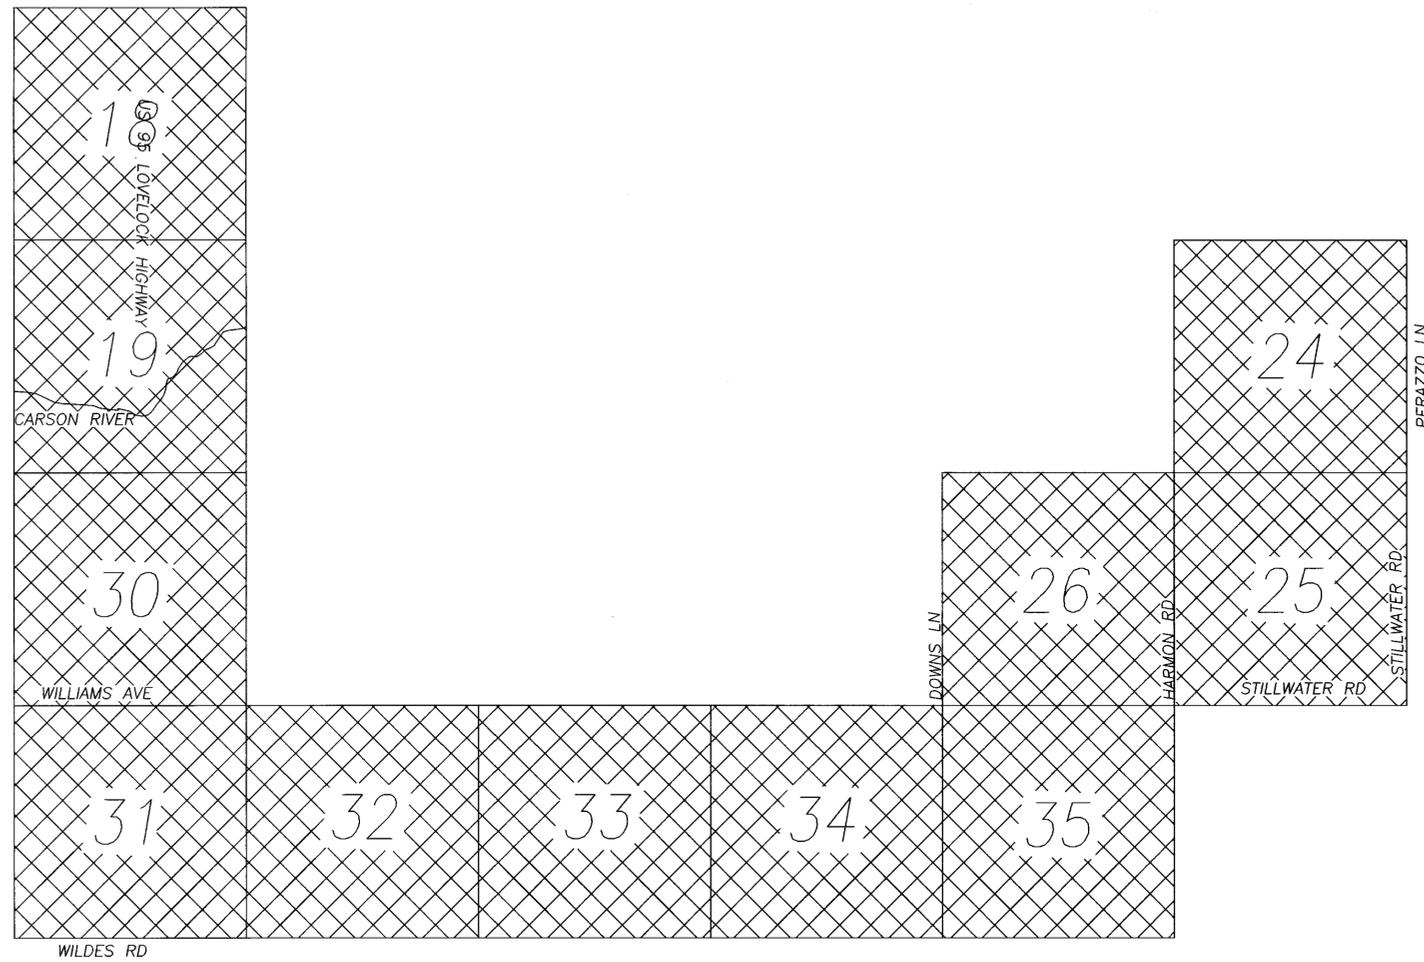

TOWNSHIP 19N., RANGE 29E., M.D.B.&M.

LEGEND :

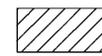-  EXISTING PLACE OF USE
-  PROPOSED PLACE OF USE

GRAPHIC SCALE



(IN FEET)
1 inch = 2000ft.

SHEET NO. 3 OF 4 SHEETS

LUMOS AND ASSOCIATES
 CIVIL ENGINEERS
 SURVEYORS
 MATERIALS TESTING
 178 S. MAINE STREET
 FALLON, NEVADA 89406
 (775) 423-2188

STATE ENGINEER'S USE

73283

RECEIVED

SEP 27 2005

STATE ENGINEER'S OFFICE

FILED

SEP 27 2005

STATE ENGINEER'S OFFICE


MAP TO ACCOMPANY APPLICATION TO
 CHANGE THE PLACE OF USE AND MANNER
 OF USE OF A PORTION
 FOR COMMERCIAL USE

BY : MICHAEL A. MUNOZ AND SHERRY L. MUNOZ

FROM : TRUCKEE RIVER & CARSON RIVER

IN : CHURCHILL COUNTY

73283

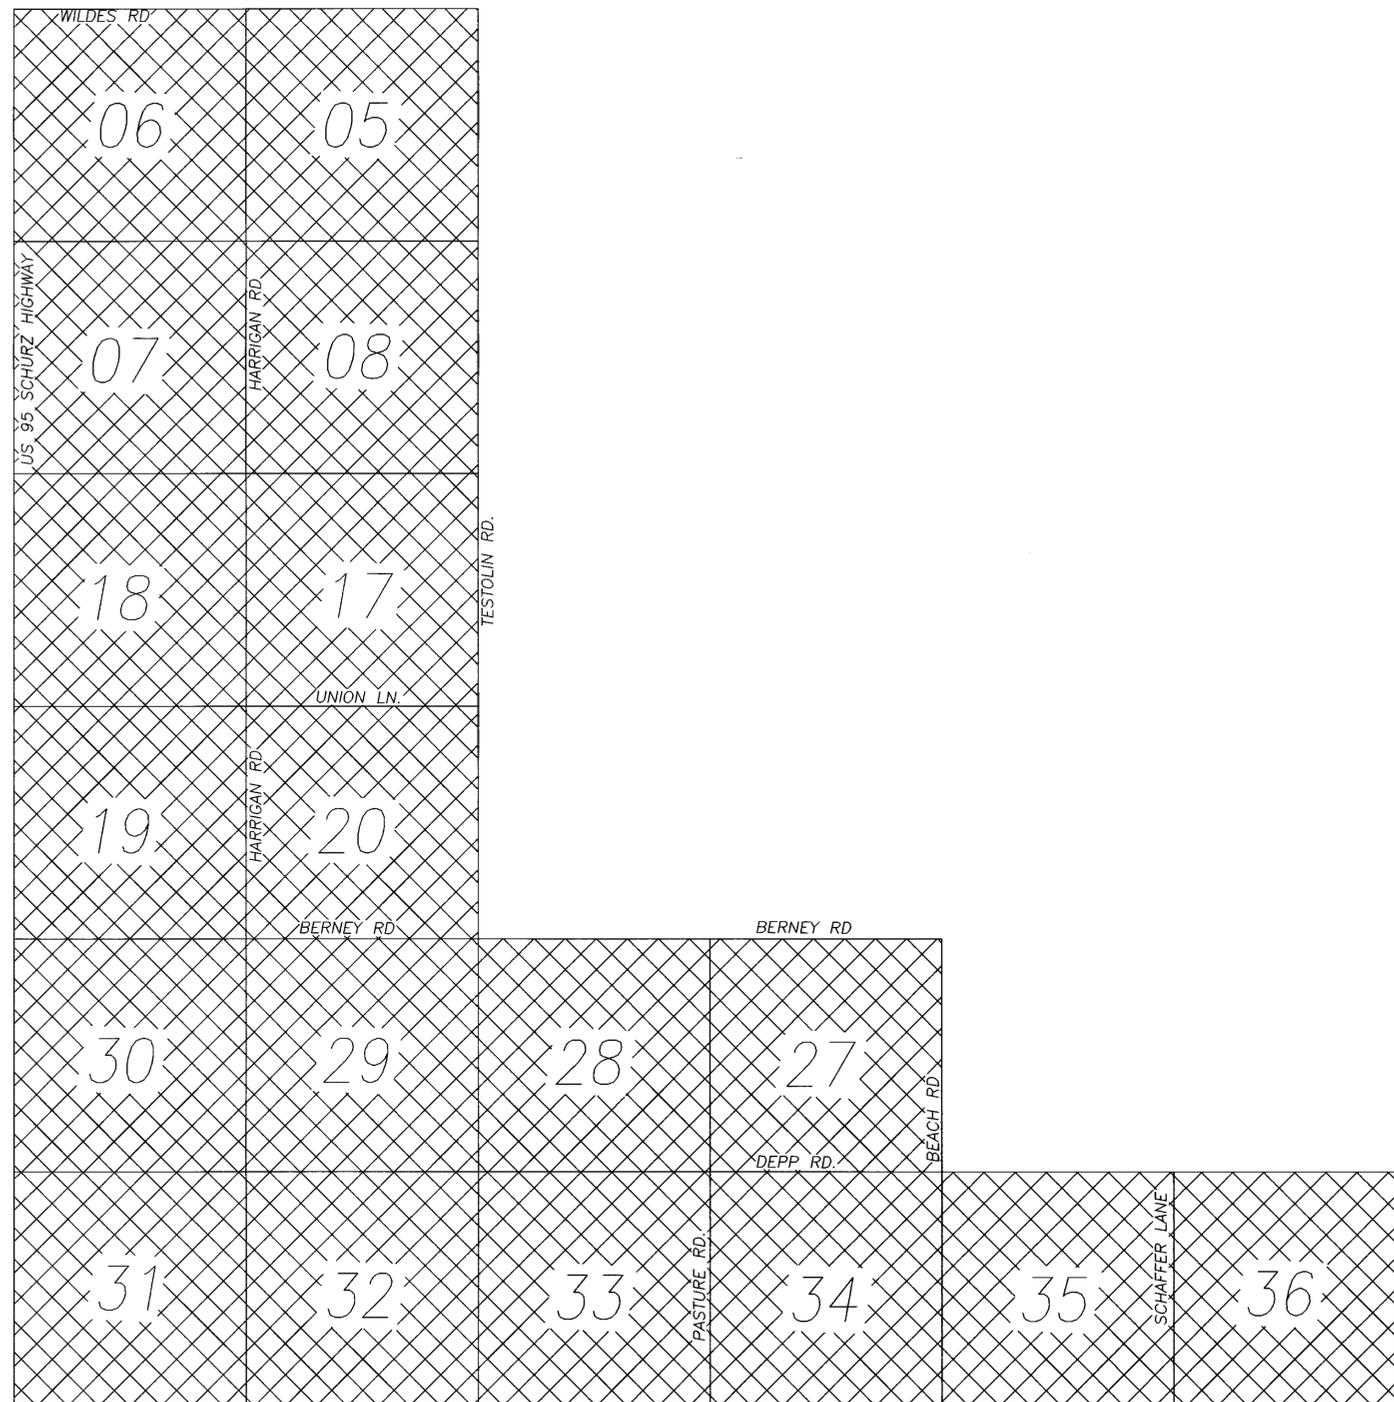


TOWNSHIP 18N., RANGE 29E., M.D.B.&M.

ACREAGE						
SECTION	TOWNSHIP	RANGE	SUBDIVISION	EXISTING PLACE OF USE (AC)	PROPOSED PLACE OF USE (AC)	DUTY AC.-FT.
5, 6, 7	18N	29E				
8, 17, 18	18N	29E				
19, 20, 27	18N	29E				
28, 29, 30	18N	29E				
31, 32, 33	18N	29E				
34, 35, 36	18N	29E				
TOTAL					SEE SHEET	1 OF 4

LEGEND :

-  EXISTING PLACE OF USE
-  PROPOSED PLACE OF USE

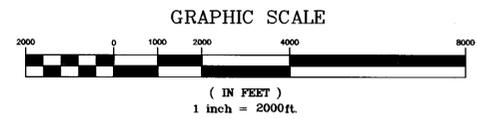

SHEET NO. 4 OF 4 SHEETS

LUMOS AND ASSOCIATES
 CIVIL ENGINEERS
 SURVEYORS
 MATERIALS TESTING
 178 S. MAIN STREET
 FALLON, NEVADA 89406
 (775) 423-2188

STATE ENGINEER'S USE

FILED
 SEP 27 2005
 STATE ENGINEER'S OFFICE

RECEIVED

SEP 27 2005

STATE ENGINEER'S OFFICE

MAP TO ACCOMPANY APPLICATION TO
 CHANGE THE PLACE OF USE AND MANNER
 OF USE OF A PORTION
 FOR COMMERCIAL USE

BY : MICHAEL A. MUNOZ AND SHERRY L. MUNOZ

FROM : TRUCKEE RIVER & CARSON RIVER
 IN : CHURCHILL COUNTY

73283