


PROPOSED POINT OF DIVERSION / EXISTING PLACE OF USE


T.34N. & T.35N, R.23E., M.D.B.&M.

STATE OF NEVADA }
 COUNTY OF WASHOE }SS

I, JACOB R. HILDEBRAND, BEING FIRST DULY SWORN, DEPOSE AND SAY THAT SITE INSPECTIONS HAVE BEEN MADE BY ME, OR UNDER MY SUPERVISION AND DIRECTION, ON OR BEFORE JULY 24, 2008; THAT THE LOCATION OF EACH REFERENCE MONUMENT HAS BEEN VERIFIED BY SITE INSPECTION; THAT THE PLACE OF USE SITES HAVE BEEN INSPECTED; THAT THIS MAP, CONSISTING OF 2 SHEETS, HAS BEEN CORRECTLY DRAWN TO THE DESIGNATED SCALE FROM SURVEYING CALCULATION NOTES PREPARED BY ME, OR UNDER MY SUPERVISION AND DIRECTION, RELYING UPON ANALYSIS OF RECORDED SURVEY MAPS AND OTHER RECORDED SURVEYING DOCUMENTS ON FILE IN THE OFFICE OF THE STATE ENGINEER, THE WASHOE COUNTY RECORDER'S OFFICE, AND THE BUREAU OF LAND MANAGEMENT; THAT THIS MAP TRULY AND CORRECTLY REPRESENTS THE PROPOSED LOCATION AND EXTENT OF WORKS USED TO DIVERT WATER FROM COTTONWOOD CREEK IN WASHOE COUNTY, NEVADA BY BRIGHT HOLLAND CO., A NEVADA CORPORATION FOR COMMERCIAL (DUST ABATEMENT) PURPOSES. THAT THE PROPOSED POINT OF DIVERSION, THE APPROXIMATE LOCATION AND SIZE OF THE DIVERTING CHANNEL OR OTHER CONDUIT, ALL RESERVOIRS AND BASINS, THE LOCATION AND NAMES OF ALL OTHER WORKS WHICH WILL CROSS OR CONNECT WITH THE PROPOSED WORKS, AND THE BOUNDARY OF ALL LANDS, SHOWN BY 40-ACRE SUBDIVISIONS THE AREAS PROPOSED TO BE SERVED, ARE FULLY AND CORRECTLY DESIGNATED THEREON.

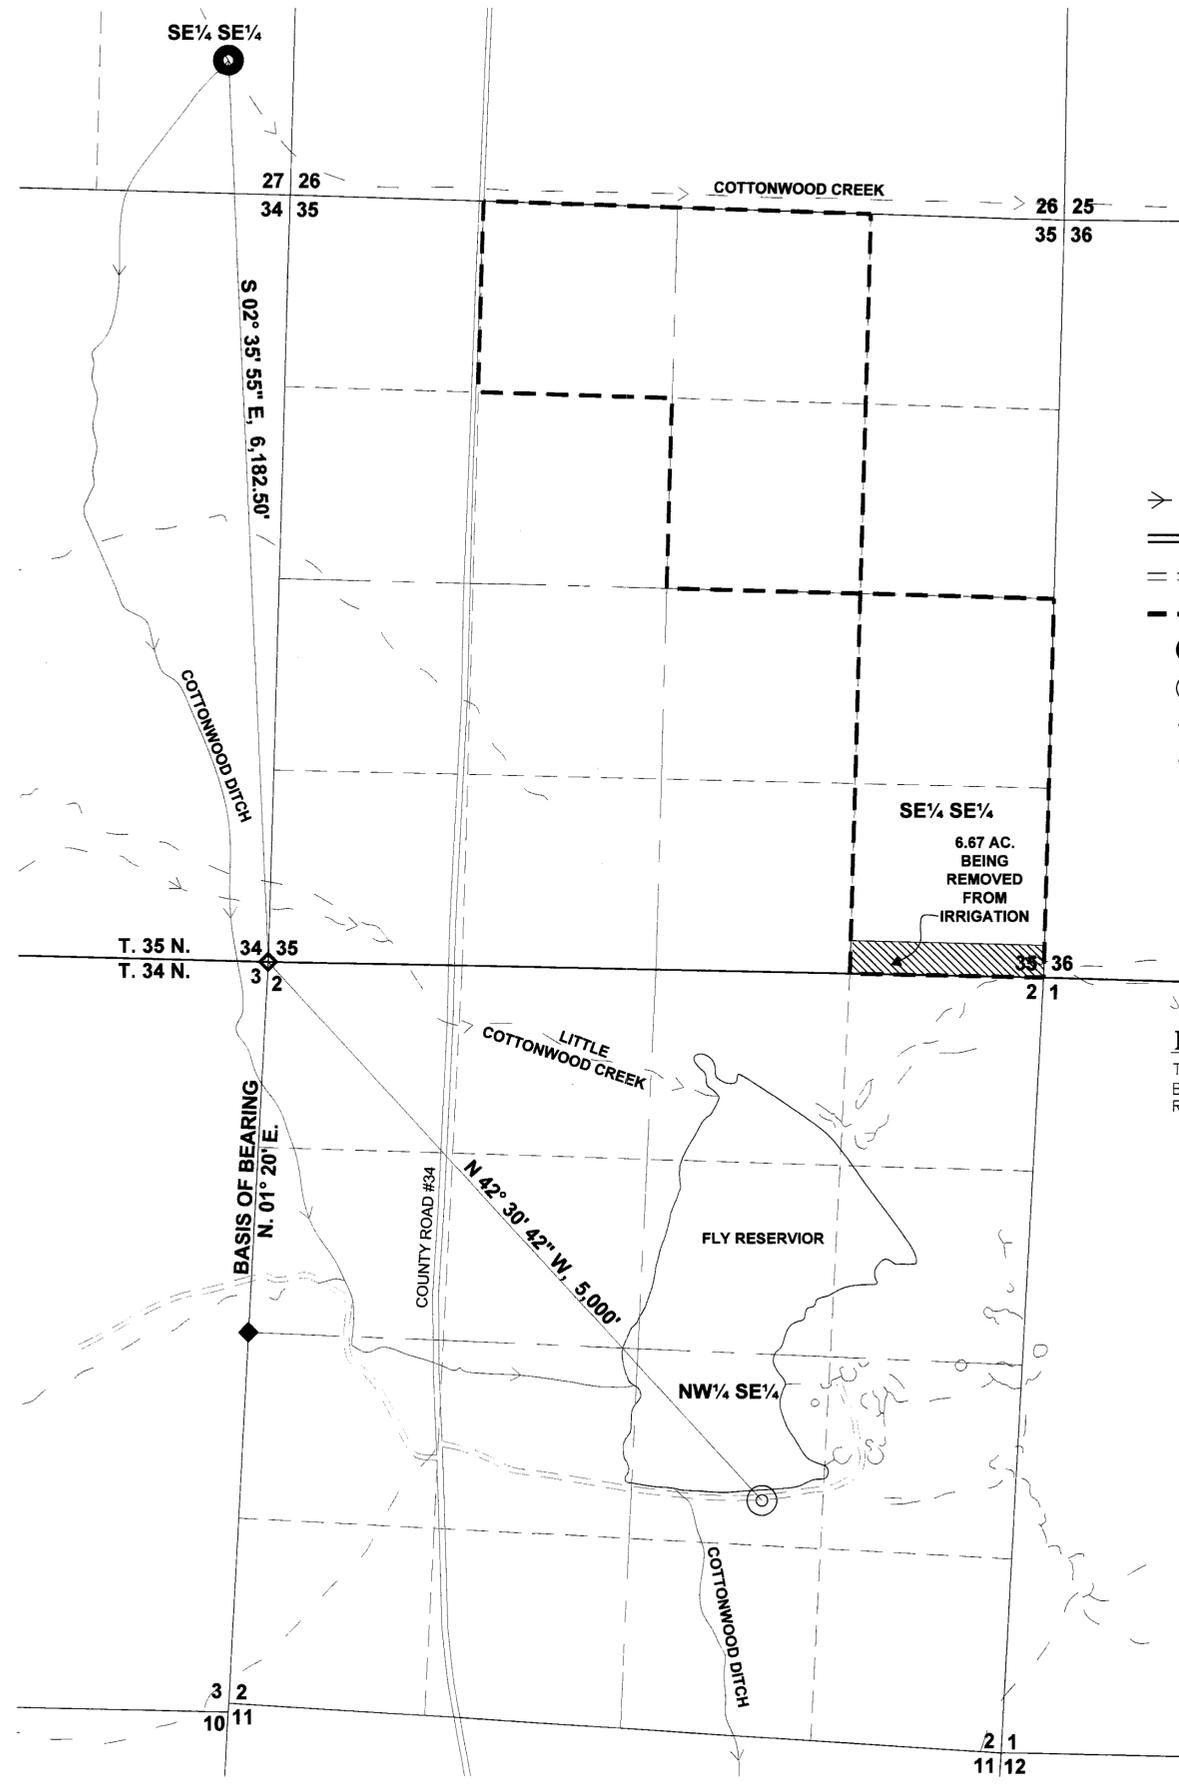


- LEGEND**
- CREEKS & DITCHES
 - HIGHWAY
 - UNIMPROVED ROAD
 - EXISTING PLACE OF USE
 - PROPOSED POINT OF DIVERSION
 - PUMP LOCATION
 - FOUND SECTION CORNER (BLM BRASS CAP)
 - FOUND QUARTER CORNER (BLM BRASS CAP)

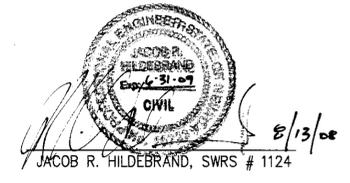

SUBSCRIBED AND SWORN TO BEFORE ME
 THIS 13 DAY OF August, 2008.
Antonette K. Ar...
 NOTARY PUBLIC IN AND FOR Washoe COUNTY, Nevada.
 MY COMMISSION EXPIRES February 8, 2012.

BASIS OF BEARINGS
 THE WEST LINE OF THE NORTHWEST QUARTER OF SECTION 2, T.34N., R.23E., M.D.B.&M. BEARING N. 01° 20' E., A DISTANCE OF 2,464.44' (37.34 CHAINS) PER THE DEPENDENT RESURVEY OF A PORTION OF SAID TOWNSHIP & RANGE ACCEPTED ON MAY 11, 1977.

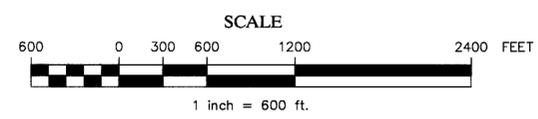

TEC CIVIL ENGINEERING CONSULTANTS
 9480 Double Diamond Pkwy, #200, Reno, Nevada 89521
 (775)352-7800 Fax (775)352-7929

Water Rights Projects\BHolland\Burning Man\Change_App_Map.dwg	July 24, 2008	Sheet 1 of 2
STATE ENGINEER'S USE	77270-T 77271	(S) FILED AUG 13 2008 STATE ENGINEER'S OFFICE
MAP TO ACCOMPANY PERMANENT AND TEMPORARY APPLICATIONS TO CHANGE THE POINT OF DIVERSION, MANNER AND PLACE OF USE OF A PORTION OF PERMIT 2579, CERT. 7692 BY BRIGHT HOLLAND CO., A NEVADA CORPORATION FOR COMMERCIAL (DUST ABATEMENT) USE FROM COTTONWOOD CREEK WASHOE COUNTY NEVADA		



78636T 77271 77270T

PROPOSED PLACE OF USE

T.33N, T.33½N. & T.34N, R.24E. & R.25E., M.D.B.&M.

SOURCES:

- 1) BLM PROTRACTION DIAGRAM FOR T.33N., T.33½N. & T.34N., R.24E. AND T.34N., R.25E. M.D.B.&M., ACCEPTED ON MAY 16, 1962.
- 2) BLM SURVEY PLAT FOR T.33N., R.25E. M.D.B.&M., ACCEPTED ON FEBRUARY 28, 1950

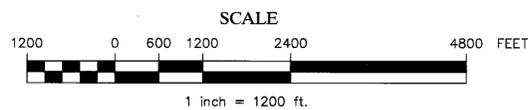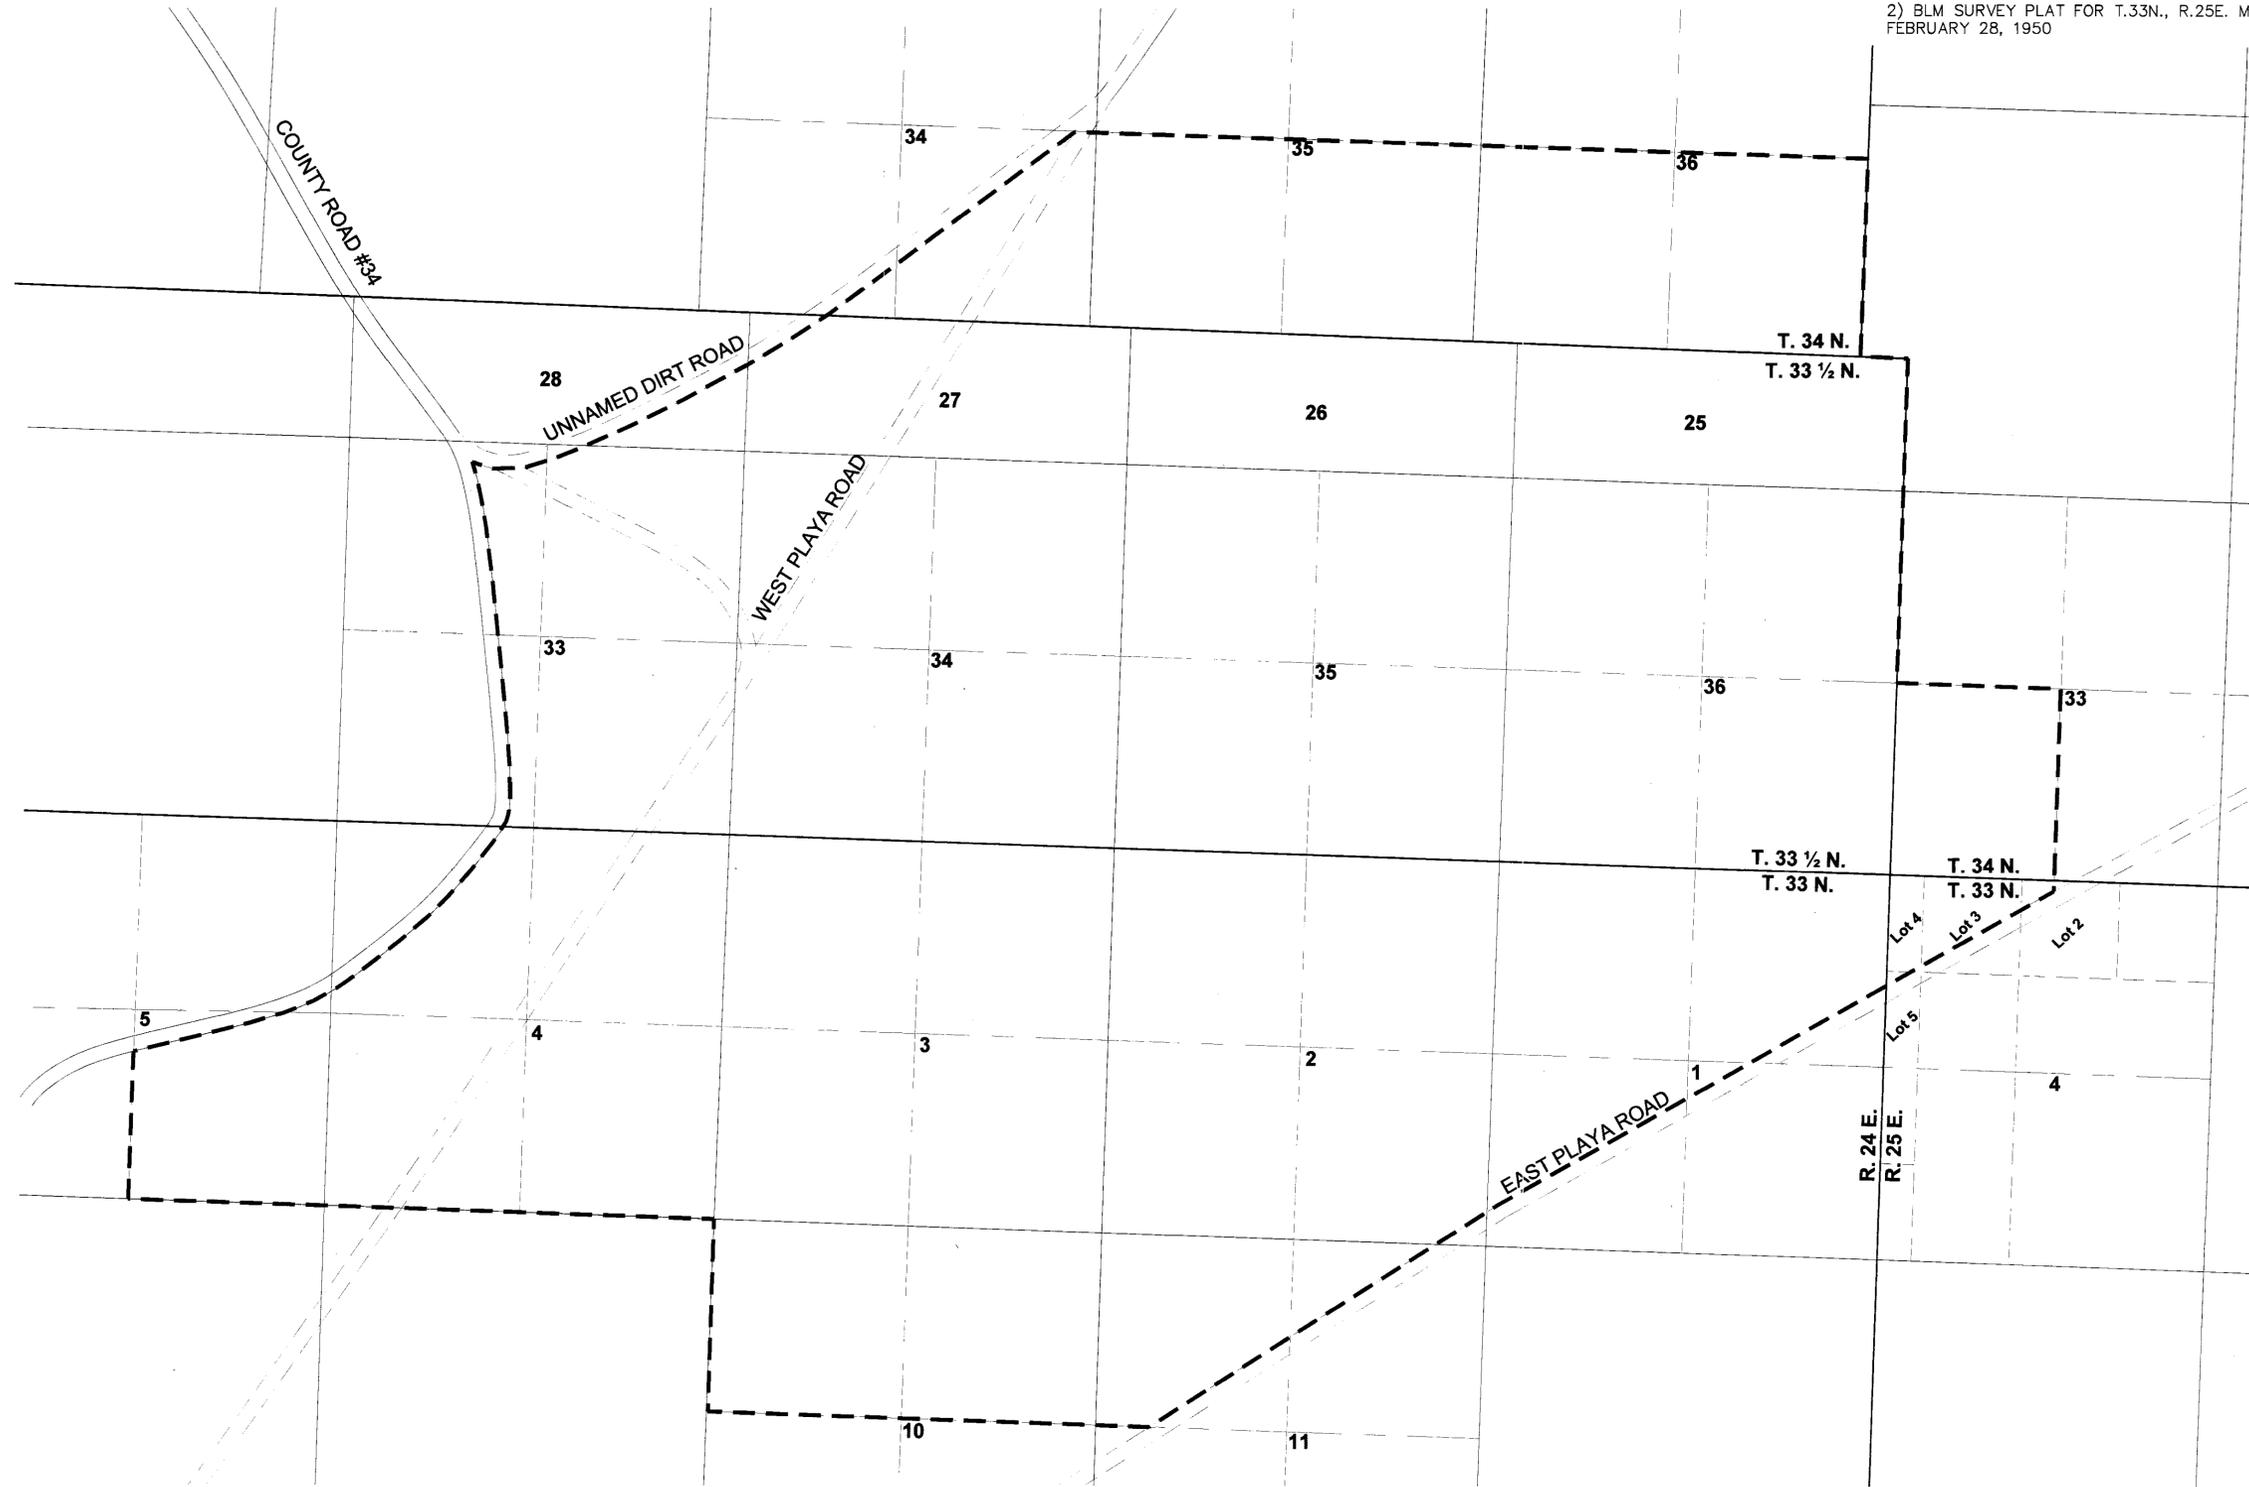

LEGEND

- ==== - HIGHWAY
- --- - UNIMPROVED ROADS
- - - - - PROPOSED PLACE OF USE

TEC CIVIL ENGINEERING CONSULTANTS
 9480 Double Diamond Pkwy, #200, Reno, Nevada 89521
 (775)352-7800 Fax(775)352-7929

Water Rights Projects\BHolland\Burning Man\Change_App_Map.dwg

July 24, 2008

Sheet 2 of 2

STATE ENGINEER'S USE

77270-T 77271



2008 AUG 12 PM 4:27
 2008 AUG 13 AM 9:37

MAP TO ACCOMPANY
 PERMANENT AND TEMPORARY APPLICATIONS
 TO CHANGE THE POINT OF DIVERSION,
 MANNER AND PLACE OF USE OF A PORTION
 OF PERMIT 2579, CERT. 7692
 BY
 BRIGHT HOLLAND CO., A NEVADA CORPORATION
 FOR
 COMMERCIAL (DUST ABATEMENT) USE
 FROM COTTONWOOD CREEK
 WASHOE COUNTY NEVADA

85214T 83880T 82825T 82009T 81014T 79882T 78636T 77271 77270T