
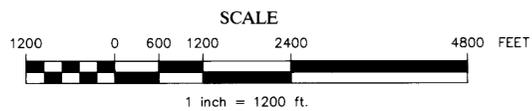


PROPOSED PLACE OF USE

T.33N, T.33½N. & T.34N, R.24E. & R.25E., M.D.B.&M.

SOURCES:

- 1) BLM PROTRACTION DIAGRAM FOR T.33N., T.33½N. & T.34N., R.24E. AND T.34N., R.25E. M.D.B.&M., ACCEPTED ON MAY 16, 1962.
- 2) BLM SURVEY PLAT FOR T.33N., R.25E. M.D.B.&M., ACCEPTED ON FEBRUARY 28, 1950

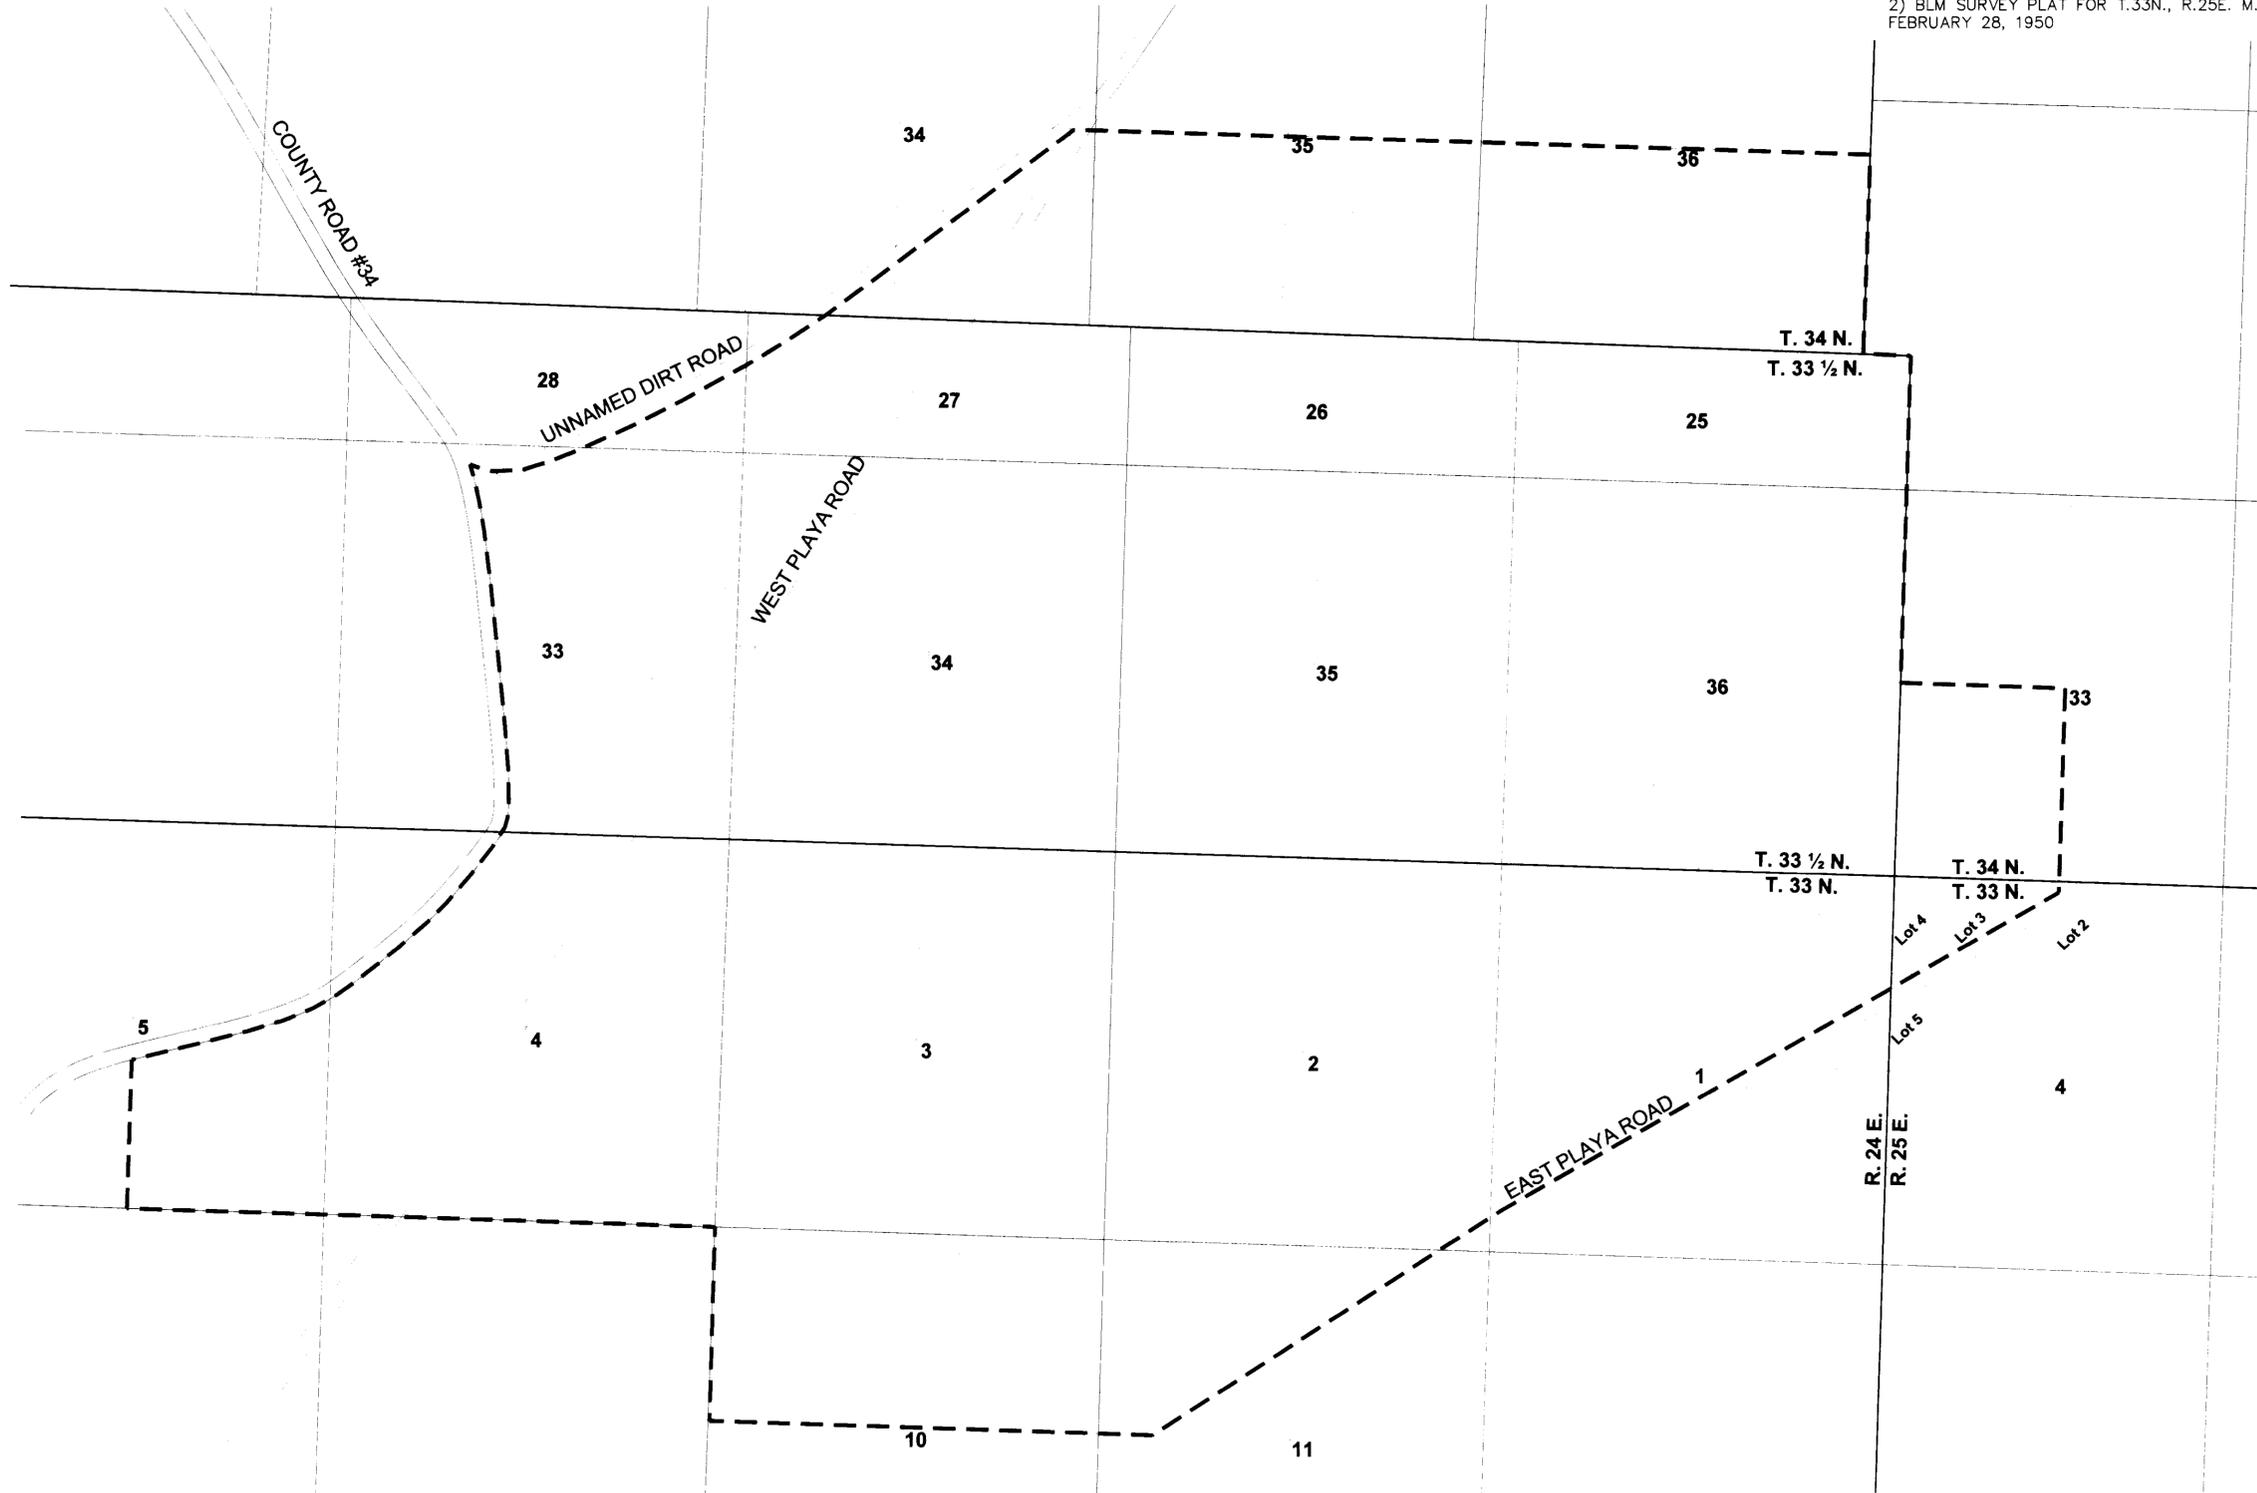

- LEGEND**
- ==== - HIGHWAY
 - --- - UNIMPROVED ROADS
 - - - - - PROPOSED PLACE OF USE

TEC CIVIL ENGINEERING CONSULTANTS
 3480 Double Diamond Pkwy, #200, Reno, Nevada 89521
 (775)352-7800 Fax(775)352-7929

Water Rights Projects\BHolland\Burning Man\Change_App_Map.dwg

July 24, 2008

Sheet 2 of 2

STATE ENGINEER'S USE 77270-T 77271

FILED
 AUG 23 2008
 STATE ENGINEER'S OFFICE

MAP TO ACCOMPANY
 PERMANENT AND TEMPORARY APPLICATIONS
 TO CHANGE THE POINT OF DIVERSION,
 MANNER AND PLACE OF USE OF A PORTION
 OF PERMIT 2579, CERT. 7692
 BY
 BRIGHT HOLLAND CO., A NEVADA CORPORATION
 FOR
 COMMERCIAL (DUST ABATEMENT) USE
 FROM COTTONWOOD CREEK
 WASHOE COUNTY NEVADA

82825T 82009T 81014T 79882T 78636T 77271 77270T