

RECEIVED  
 2012 FEB 27 PM 1:14  
 STATE ENGINEERS OFFICE

Section 20, T20N., R25E., M.D.B.&M.  
 T.C.I.D. Serial No. 1058-1-2

FILED  
 JUN 13 2011  
 STATE ENGINEER'S OFFICE

80900




Proposed place of use

MAP TO ACCOMPANY  
 TEMPORARY APPLICATION TO  
 CHANGE THE PLACE OF USE  
 UNDER THE TRUCKEE  
 DECREE

Enoch Trust  
 (McCreary)  
 Date : 5-16-11  
 Scale : 1" = 400'

SHEET  
 1 / 2

EXHIBIT "A"  
 TCID SERIAL # 1057-3-B  
 APN # 020-361-10

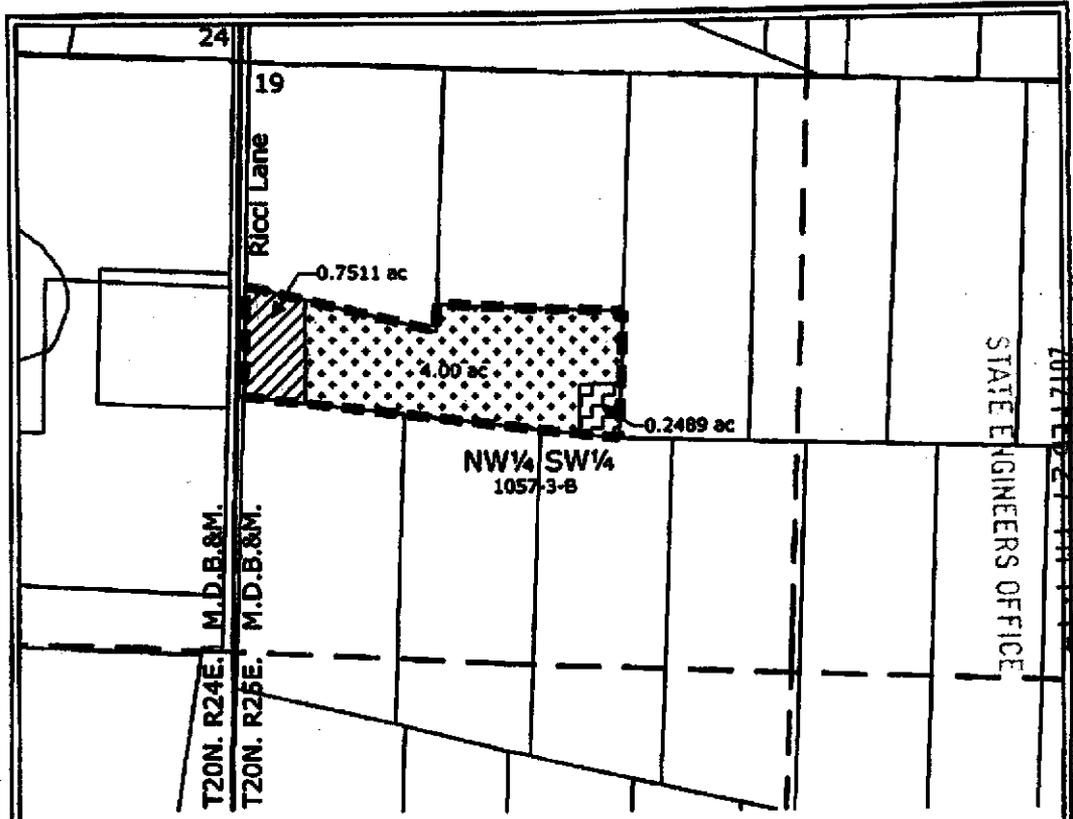

SECTION 19, T.20N., R.25E., M.D.B.&M.

WATER PREVIOUSLY CONVEYED TO THE CITY OF FERNLEY	WATER TO BE REMOVED BY THIS APPLICATION	WATER TO BE RETAINED BY THE OWNER
0.2489 (ACRES), 1.12 (ACRE-FEET)	4.00 (ACRES), 18.00 (ACRE-FEET)	0.7511 (ACRES), 3.38 (ACRE-FEET)

DUTY = 4.5 AFA

LEGEND

- ACRES PREVIOUSLY CONVEYED TO THE CITY OF FERNLEY
- ACRES TO BE REMOVED BY THIS APPLICATION
- ACRES TO BE RETAINED BY THE OWNER
- Property Boundary of Assessor's Parcel #020-361-10 (5.00 Acres)
- SECTION LINES
- SIXTEENTH LINES
- PARCELS



Exhibit of Property  
 TCID # 1057-3-B  
 Existing Place of Use

DATE: 01/12/07  
 SCALE: 1" = 400'  
 DRAWN BY: JLG  
 PROJECT#: Buschelman001

FILED  
 JUN 18 2011  
 STATE ENGINEER'S OFFICE

Sheet  
 2/2

80900T

RECEIVED

STATE ENGINEERS OFFICE

2011 FEB 27 PM 1:11