



PORTIONS OF -
T 15 N., R 20 E., M.D.B. & M.
CARSON CITY, NEVADA

STATE OF NEVADA }
COUNTY OF CARSON CITY } SS

I, RYAN HOERTH, BEING FIRST DULY SWORN, DEPOSE AND SAY THAT THIS MAP CONSISTING OF 3 SHEETS, NUMBERED 1 TO 3 INCLUSIVE, HAS BEEN CORRECTLY DRAWN TO THE DESIGNATED SCALE; THE EXISTING PLACE OF USE STRIPPING MAP RELYING ON ANALYSIS OF RECORDED SURVEY MAPS FROM THE OFFICE OF THE ASSESSOR'S PARCEL MAP OF THE CARSON CITY ASSESSOR'S OFFICE MAP NO. 10-02 DATED FEBRUARY 6TH, 2007; MAP NO. 10-07 DATED FEBRUARY 25TH, 2002; MAP NO. 10-61 DATED SEPTEMBER 5TH, 1996; AND MAP NO. 10-62 DATED OCTOBER 23TH, 1997; THAT IT TRULY AND CORRECTLY REPRESENTS THE EXISTING LOCATION OF WATER TO BE STRIPPED FROM CARSON CITY, NEVADA BY THE JIMMIE PETE JARRARD CHILDREN'S TRUST AND THE KAE JARRARD TRUST FOR MUNICIPAL PURPOSES.

Ryan Hoerth
RYAN HOERTH (STATE WATER RIGHTS SURVEYOR #1286)


SUBSCRIBED AND SWORN TO BEFORE ME
THIS 30 DAY OF MARCH, 2016.



Danielle Bettridge
NOTARY PUBLIC IN AND FOR DOUGLAS
COUNTY, NEVADA.
MY COMMISSION EXPIRES NOVEMBER 4TH, 2019

NOTE
1. SECTIONAL BREAKDOWN PROVIDED BY BUREAU OF LAND MANAGEMENT GEOGRAPHIC COORDINATE DATA BASE FOR PROTRACTED TOWNSHIPS.
2. THE EXISTING POINT OF DIVERSION IS PER MAPS FILED UNDER THE CARSON RIVER DECREE.
3. THE PROPOSED PLACE OF USE IS PER MAP FILED UNDER APPLICATION 74922 ON FILE AT THE NEVADA DIVISION OF WATER RESOURCES.

- LEGEND**
- TOWNSHIP AND RANGE LINE
 - SECTION LINE
 - SIXTEENTH-SECTION LINE
 - CARSON RIVER AND MEXICAN DITCH
 - EXISTING PLACE OF USE CLAIM # DCR 691 (69.66 AC), DCR 695 (51.00 AC), DCR 696 (182.44 AC), DCR 709 ABROGATED BY PERMIT 82777 (50.00 AC), AND DCR 710 ABROGATED BY PERMIT 82779 (5.12 AC) SINCE THE CARSON RIVER DECREE RIGHTS HAVE NOT BEEN FORMALLY MAPPED AND APPROVED BY THE STATE ENGINEER AND THE FEDERAL WATER MASTER, THE ACTUAL PLACE OF USE AND ACREAGE STRIPPED FROM THE CLAIM IS BASED ON THE TRANSFER DOCUMENTS AND DECREE MAPS ON FILE IN THE OFFICE OF THE STATE ENGINEER.
 - DCR 691 ACREAGE TO BE STRIPPED
 - DCR 695 ACREAGE TO BE STRIPPED
 - DCR 696 ACREAGE TO BE STRIPPED
 - DCR 709 ABROGATED BY PERMIT 82777 ACREAGE TO BE STRIPPED
 - DCR 710 ABROGATED BY PERMIT 82779 ACREAGE TO BE STRIPPED

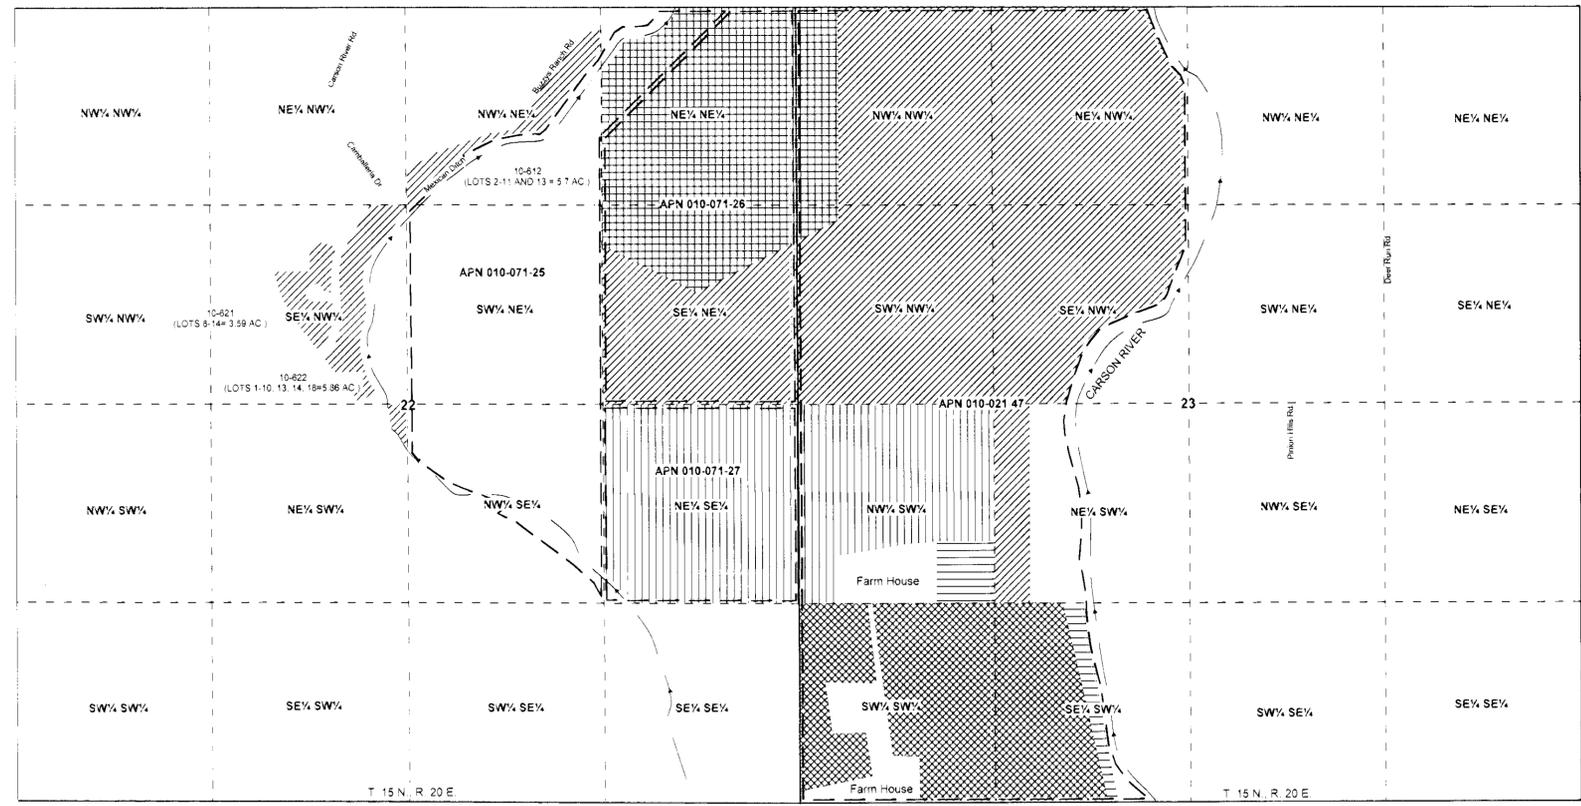

EXISTING PLACE OF USE FOR DCR 691, DCR 695, DCR 696, DCR 709 ABROGATED BY PERMIT 82777, AND DCR 710 ABROGATED BY PERMIT 82779 WITHIN NW¼NE¼, NE¼NE¼, SW¼NW¼, SE¼NE¼, NE¼SE¼, NE¼SW¼, SECTION 22, NW¼SW¼, NE¼SW¼, SW¼SW¼, SE¼SW¼, NW¼NW¼, NE¼NW¼, SW¼NW¼, AND SE¼NW¼, SECTION 23, T. 15 N., R. 20 E., M.D.B. & M.

| DCR 691 ACREAGE TABULATION | DCR 695 ACREAGE TABULATION | DCR 696 ACREAGE TABULATION | DCR 709 ACREAGE TABULATION | DCR 710 ACREAGE TABULATION |
|--|---|---|---|--|
| NW¼SW¼, Section 23 = 30.22 AC NE¼SE¼, Section 22 = 19.78 AC NE¼SE¼, Section 22 = 19.66 AC 69.66 AC | SE¼NE¼, Section 22 = 10.225 AC NE¼NE¼, Section 22 = 30.675 AC SW¼NW¼, Section 23 = 1.00 AC NW¼NW¼, Section 23 = 9.10 AC 51.00 AC | SE¼NE¼, Section 22 = 29.00 AC NE¼SW¼, Section 22 = 0.35 AC SE¼NW¼, Section 22 = 9.45 AC NW¼NE¼, Section 22 = 5.70 AC NE¼SW¼, Section 23 = 6.50 AC SW¼NW¼, Section 23 = 39.00 AC SE¼NW¼, Section 23 = 26.10 AC NW¼NW¼, Section 23 = 29.10 AC NE¼NW¼, Section 23 = 37.20 AC 182.40 AC | SW¼SW¼, Section 23 = 33.00 AC SE¼SW¼, Section 23 = 17.00 AC 50.00 AC | NW¼SW¼, Section 23 = 3.86 AC SE¼SW¼, Section 23 = 1.26 AC 5.12 AC |



SCALE: 1" = 600'
500 300 0 300 500

STATE ENGINEER'S USE

FILED
MAR 23 2016
STATE ENGINEER'S OFFICE

MAP TO ACCOMPANY APPLICATION TO CHANGE THE POINT OF DIVERSION, THE PLACE & MANNER OF USE OF CLAIM 691, 695, 696, 709 ABROGATED BY PERMIT 82777 710 ABROGATED BY PERMIT 82779 CARSON RIVER DECREE NO. D-183 BRT FOR MUNICIPAL PURPOSES BY THE JIMMIE PETE JARRARD TRUST AND THE KAE JARRARD TRUST FROM THE CARSON RIVER IN CARSON CITY, NEVADA.

PROPOSED POINT OF DIVERSION

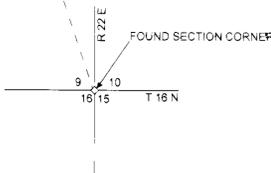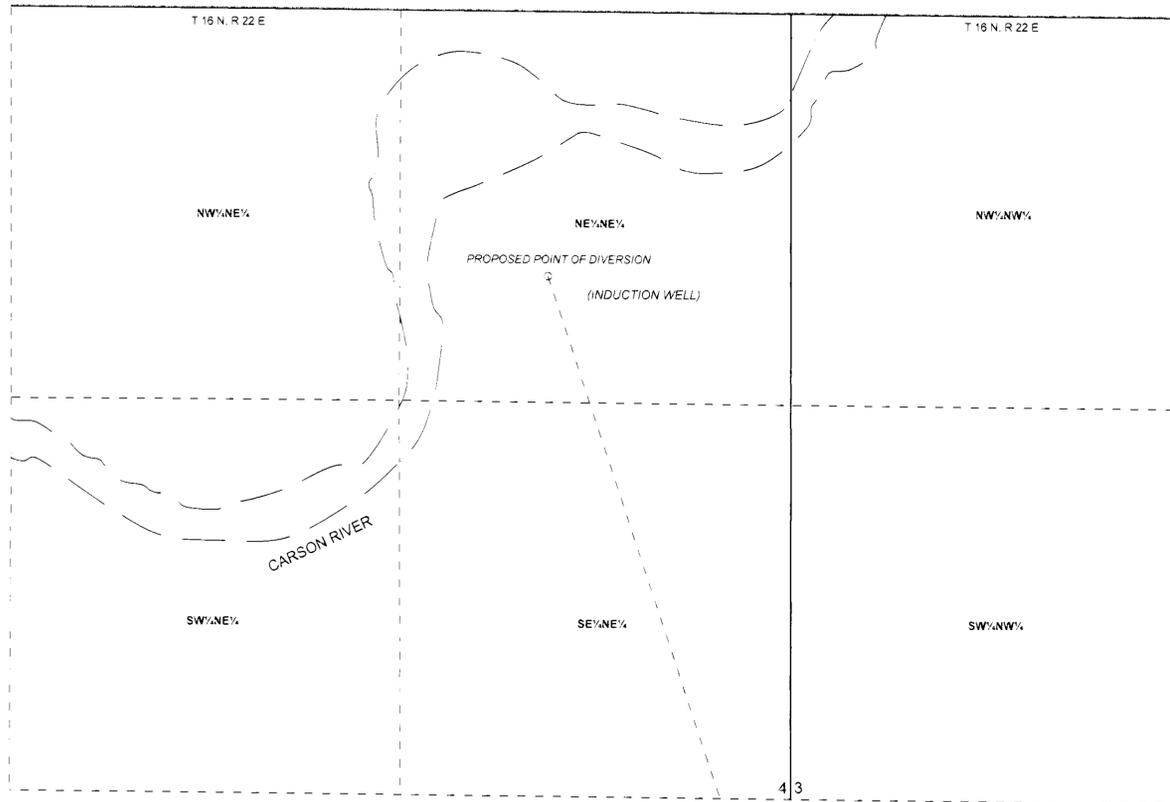

~ PORTIONS OF ~
T. 16 N., R. 22 E. M. D. B. & M.
LYON COUNTY, NEVADA

STATE OF NEVADA }
COUNTY OF CARSON CITY }



I RYAN HOERTH, BEING FIRST DULY SWORN, DEPOSE AND SAY THAT THIS MAP, CONSISTING OF 3 SHEETS, NUMBERED 1 TO 3, INCLUSIVE, HAS BEEN CORRECTLY DRAWN TO THE DESIGNATED SCALE FROM FIELD NOTES OF A SURVEY MADE BY ME, OR UNDER MY SUPERVISION AND DIRECTION, ON OR BEFORE THE 7TH DAY OF AUGUST 2014, THAT IT TRULY AND CORRECTLY REPRESENTS THE PROPOSED LOCATION AND EXTENT OF THE WORKS USED TO DIVERT WATER FROM THE CARSON RIVER, IN THE COUNTY OF LYON, IN THE STATE OF NEVADA, BY THE JIMMIE PETE JARRARD CHILDREN'S TRUST AND THE KAE JARRARD TRUST FOR MUNICIPAL PURPOSES. THAT THE PROPOSED POINT OF DIVERSION, THE APPROXIMATE LOCATION AND SIZE OF THE DIVERTING CHANNEL OR OTHER CONDUIT, ALL RESERVOIRS OR BASINS, THE LOCATION AND NAMES OF ALL OTHER WORKS WHICH WILL BE CROSSED OR CONNECTED WITH THE SAID WORKS, ARE FULLY AND CORRECTLY DESIGNATED THEREON.

Ryan Hoerth
RYAN HOERTH (STATE WATER RIGHTS SURVEYOR #1286)

SUBSCRIBED AND SWORN TO BEFORE ME
THIS 24TH DAY OF FEBRUARY, 2016

Danielle Bettridge
NOTARY PUBLIC IN AND FOR DOUGLAS
COUNTY, NEVADA.
MY COMMISSION EXPIRES NOVEMBER 4TH, 2019



BASIS OF BEARINGS
TRUE NORTH ON NAD83 G.P.S. OBSERVATION
ACCURACY IS 3 TO 5 METERS.

- NOTE**
- SECTIONAL BREAKDOWN PROVIDED BY BUREAU OF LAND MANAGEMENT GEOGRAPHIC COORDINATE DATA BASE FOR PROTRACTED TOWNSHIPS.
 - THE EXISTING POINT OF DIVERSION IS PER MAPS FILED UNDER THE CARSON RIVER DECREE.
 - THE PROPOSED PLACE OF USE IS PER MAP FILED UNDER PERMIT 74922 ON FILE AT THE NEVADA DIVISION OF WATER RESOURCES.

- LEGEND**
- PROPOSED POINT OF DIVERSION
 - ◇ FOUND SECTION CORNER, BLM BRASS CAP
 - TOWNSHIP AND RANGE LINE
 - SECTION LINE
 - - - SIXTEENTH-SECTION LINE
 - CARSON RIVER

SCALE 1" = 300'
300 150 0 150 300


SHEET 1 OF 3

STATE ENGINEER'S USE



MAP TO ACCOMPANY APPLICATION TO CHANGE THE POINT OF DIVERSION, THE PLACE & MANNER OF USE OF A PORTION OF CLAIM 691, 695, 696, PERMIT 82777, AND 82779 CARSON RIVER DECREE NO. D-183 BRT FOR MUNICIPAL PURPOSES BY THE JIMMIE PETE JARRARD CHILDREN'S TRUST AND THE KAE JARRARD TRUST FROM THE CARSON RIVER IN CARSON CITY, NEVADA.

85951 85950 85959 85958 85957 85956

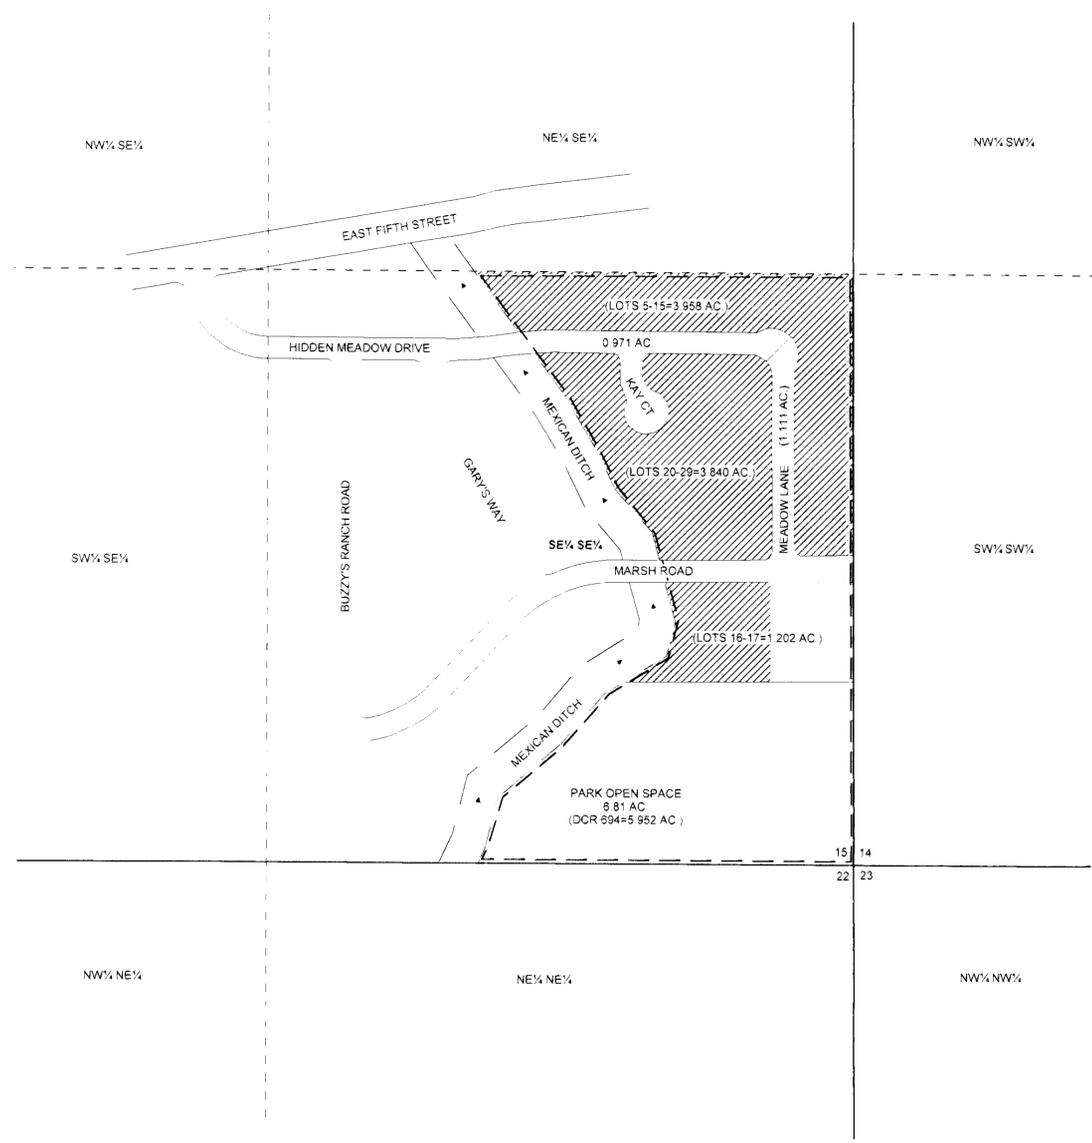

**EXISTING PLACE OF USE
WITHIN SE1/4 SE1/4 SECTION 15, T.15 N., R.20 E., M.D.B.&M.**

DCR 694 ACREAGE TABULATION

| |
|------------------------------------|
| HIDDEN MEADOW LOTS 5-15 = 3 958 AC |
| LOTS 16-17 = 1 202 AC |
| LOTS 20-29 = 3 840 AC |
| 9 000 AC |

~ PORTIONS OF ~
T.15 N., R.20 E. M.D.B.&M.
CARSON CITY, NEVADA

STATE OF NEVADA }
COUNTY OF CARSON CITY } SS



I RYAN HOERTH, BEING FIRST DULY SWORN, DEPOSE AND SAY THAT THIS MAP CONSISTING OF 3 SHEETS, NUMBERED 1 TO 3 INCLUSIVE, HAS BEEN CORRECTLY DRAWN TO THE DESIGNATED SCALE. THE EXISTING PLACE OF USE STRIPPING MAP RELYING ON ANALYSIS OF RECORDED SURVEY MAPS FROM THE OFFICE OF THE ASSESSOR'S PARCEL MAP OF THE CARSON CITY ASSESSOR'S OFFICE MAP NO. 10-57 DATED JULY 25TH, 2000, THAT IT TRULY AND CORRECTLY REPRESENTS THE EXISTING LOCATION OF WATER TO BE STRIPPED FROM CARSON CITY, NEVADA BY THE JIMMIE PETE JARRARD CHILDREN'S TRUST AND THE KAE JARRARD TRUST FOR MUNICIPAL PURPOSES.

Ryan Hoerth
RYAN HOERTH (STATE WATER RIGHTS SURVEYOR #1296)

SUBSCRIBED AND SWORN TO BEFORE ME
THIS 24TH DAY OF FEBRUARY, 2016.

Danielle Bettidge
NOTARY PUBLIC IN AND FOR DOUGLAS
COUNTY, NEVADA
MY COMMISSION EXPIRES NOVEMBER 4TH, 2019.



- NOTE**
- SECTIONAL BREAKDOWN PROVIDED BY BUREAU OF LAND MANAGEMENT GEOGRAPHIC COORDINATE DATA BASE FOR PROTRACTED TOWNSHIPS
 - THE EXISTING POINT OF DIVERSION IS PER MAPS FILED UNDER THE CARSON RIVER DECREE.
 - THE PROPOSED PLACE OF USE IS PER MAP FILED UNDER APPLICATION 74922 ON FILE AT THE NEVADA DIVISION OF WATER RESOURCES.

- LEGEND**
- TOWNSHIP AND RANGE LINE
 - SECTION LINE
 - SIXTEENTH-SECTION LINE
 - MEXICAN DITCH RIGHT OF WAY PER FINAL MAP HIDDEN MEADOW P U D CARSON CITY MAP 2076-B RECORDER'S DOC. # 167963
 - HIDDEN MEADOW PUD EXISTING PLACE OF USE CLAIM # DCR 694 (9 000 AC.) SINCE THE CARSON RIVER DECREE RIGHTS HAVE NOT BEEN FORMALLY MAPPED AND APPROVED BY THE STATE ENGINEER AND THE FEDERAL WATER MASTER, THE ACTUAL PLACE OF USE AND ACREAGE STRIPPED FROM THE CLAIM IS BASED ON THE TRANSFER DOCUMENTS AND DECREE MAPS ON FILE IN THE OFFICE OF THE STATE ENGINEER.
 - ACREAGE TO BE STRIPPED

SCALE 1" = 200'

| | | |
|----------------------|--|---|
| STATE ENGINEER'S USE | | <p>MAP TO ACCOMPANY APPLICATION TO CHANGE THE POINT OF DIVERSION, THE PLACE & MANNER OF USE OF A PORTION OF CLAIM 694 CARSON RIVER DECREE NO. D-183 BRT FOR MUNICIPAL PURPOSES BY THE JIMMIE PETE JARRARD CHILDREN'S TRUST AND THE KAE JARRARD TRUST FROM THE CARSON RIVER IN CARSON CITY, NEVADA.</p> |
|----------------------|--|---|