


T. 32 N. R. 59 E. M. D. B. & M.

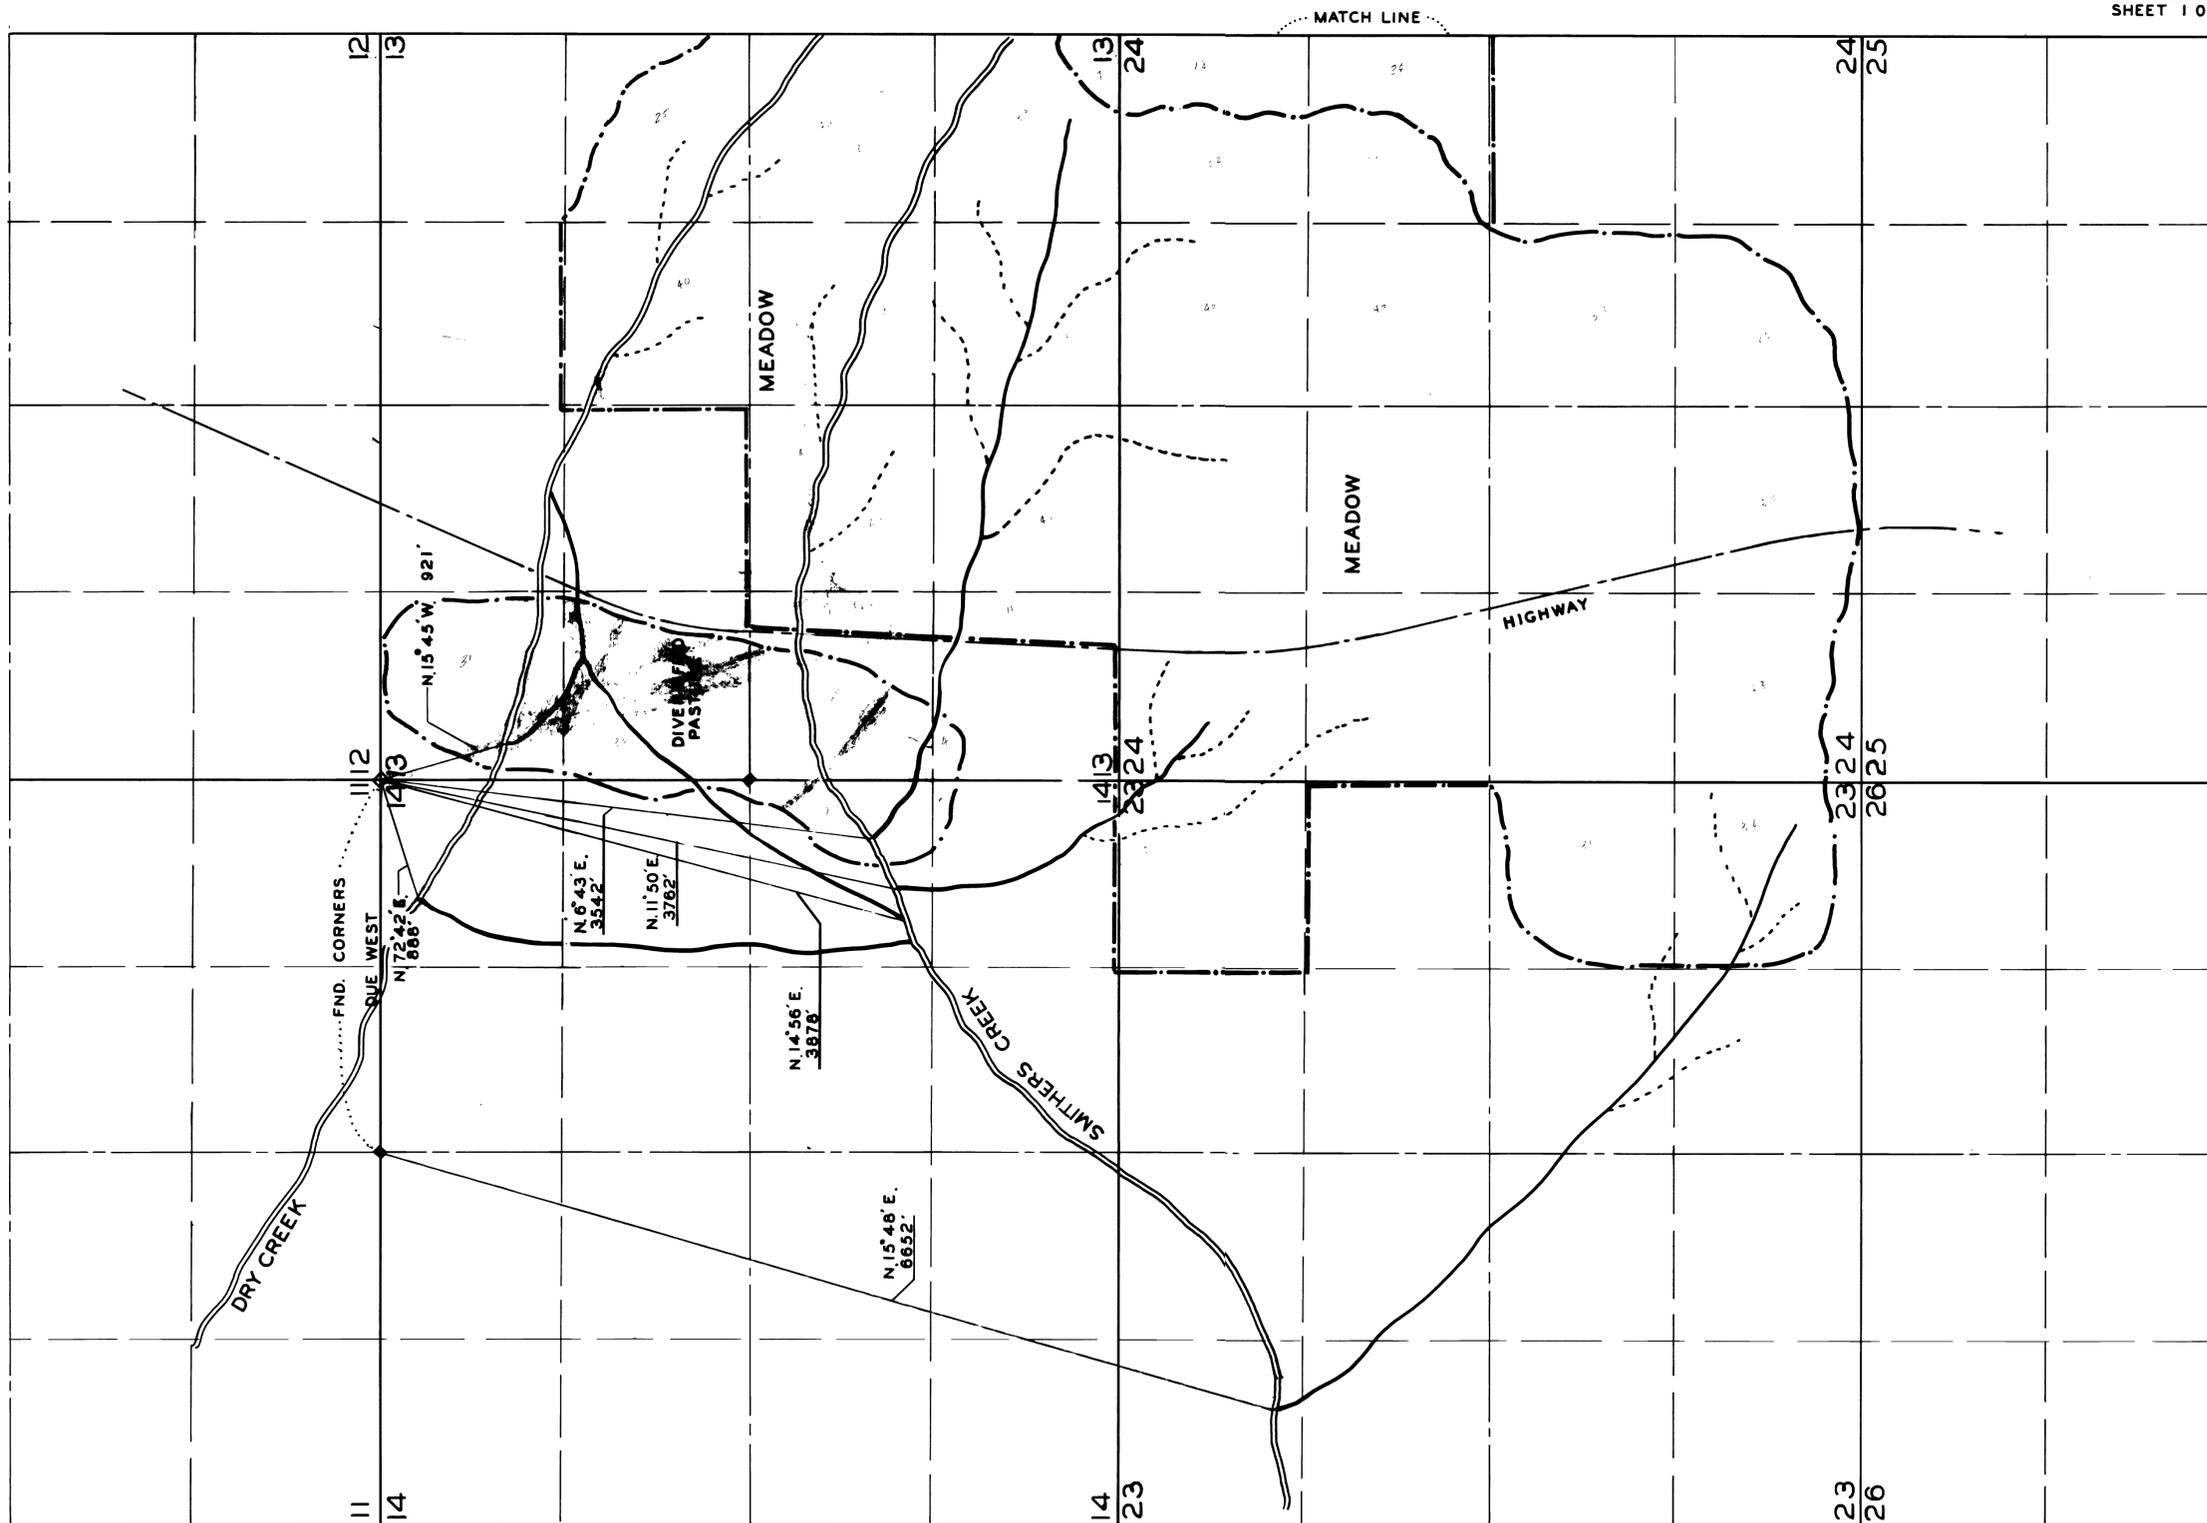

STATE OF NEVADA } ss.
COUNTY OF ORMSBY }

I, RICHARD M. BLACK, BEING FIRST DULY SWORN, DEPOSE AND SAY THAT THIS MAP, CONSISTING OF 2 SHEETS, NUMBERED FROM 1 TO 2, INCLUSIVE, HAS BEEN CORRECTLY DRAWN TO THE DESIGNATED SCALE FROM FIELD NOTES OF A SURVEY MADE UNDER MY SUPERVISION AND DIRECTION, BETWEEN THE 21 ST. DAY OF OCTOBER, AND THE 25 TH. DAY OF NOVEMBER, 1961; THAT IT TRULY AND CORRECTLY REPRESENTS THE LOCATION AND EXTENT OF THE WORKS USED TO DIVERT WATER FROM SMITHERS CK. AND DRY CREEK IN ELKO COUNTY, BY ROGER SMITH FOR IRRIGATION PURPOSES, THAT ALL OTHER WORKS OR STREAMS WHICH ARE GROSSED BY OR CONNECTED WITH SAID WORKS, AND THE BOUNDARY, AREA AND KIND OF CULTURE OF LANDS IRRIGATED, ARE CORRECTLY SHOWN AND DESIGNATED HEREON.

Richard M. Black

SUBSCRIBED AND SWORN TO BEFORE ME THIS 27th DAY OF December, 1961.
NOTARY PUBLIC IN AND FOR ORMSBY COUNTY, NEVADA.

Mr. Hills Sherwood

My Commission Expires July 1, 1964



SCALE: 1 INCH = 600 FEET

MAP
TO ACCOMPANY PROOF OF APPROPRIATION FOR
IRRIGATION

BY ROGER SMITH
FROM SMITHERS CREEK
AND
DRY CREEK

FILED
Dec. 27, 1961
STATE ENGINEER'S OFFICE

0249802498