



LOCATED WITHIN PORTIONS OF SECTIONS 3 AND 10

TOWNSHIP 13 NORTH, RANGE 19 EAST, M.D.B. & M.

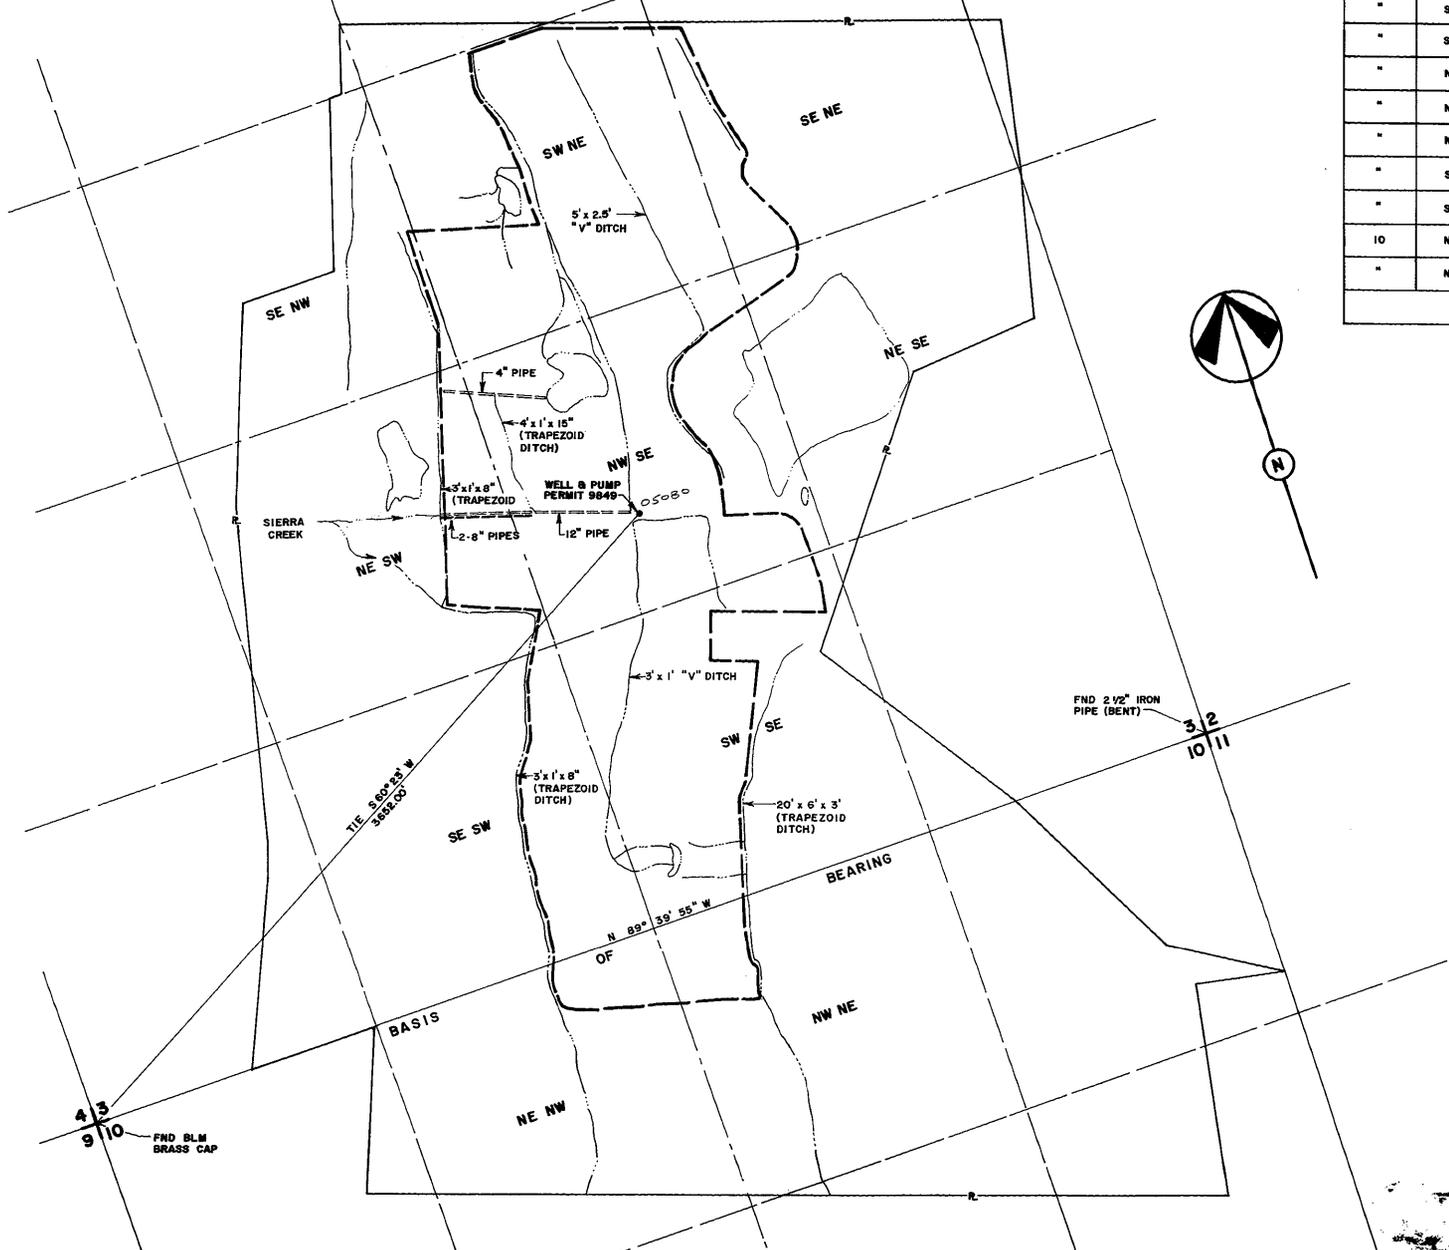

CULTURAL MAP TABULATION					
SECTION	SUBDIVISION	TOWNSHIP	RANGE	CULTIVATED ACREAGE	DESCRIPTION OF CULTURE
3	SE NW	13 NORTH	19 EAST	0.1	PASTURE GRASS
"	SW NE	"	"	29.6	"
"	SE NE	"	"	4.0	"
"	NE SW	"	"	6.8	"
"	NW SE	"	"	31.8	"
"	NE SE	"	"	0.8	"
"	SE SW	"	"	11.5	"
"	SW SE	"	"	22.2	"
10	NE NW	"	"	2.7	"
"	NW NE	"	"	5.0	"
TOTAL ACREAGE				114.5	

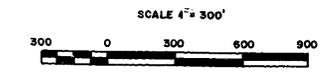

**BASIS OF BEARING**  
 N 89° 39' 55" W - SOUTHERLY EAST LINE, SECTION 3, TOWNSHIP 13 NORTH, RANGE 19 EAST, M.D.B. & M. PER MAP OF DIVISION INTO LARGE PARCELS FOR SIERRA CREEK RANCH DOCUMENT NO. 134472.

**SURVEYORS CERTIFICATE**  
 STATE OF NEVADA SS  
 COUNTY OF DOUGLAS  
 I, B. J. VASEY, BEING FIRST DULY SWORN, DEPOSE AND SAY THAT THIS MAP, CONSISTING OF ONE (1) SHEET, HAS BEEN CORRECTLY DRAWN TO THE DESIGNATED SCALE FROM FIELD NOTES OF A SURVEY MADE UNDER MY SUPERVISION AND DIRECTION, ON NOV. 14, 1989, AND RECORD INFORMATION ON FILE AT THE DIVISION OF WATER RESOURCES THAT IT TRULY & CORRECTLY REPRESENTS THE PROPOSED LOCATION & EXTENT OF THE WORKS USED TO DIVERT WATER FROM AN UNDERGROUND SOURCE IN DOUGLAS COUNTY, NEVADA, BY SIERRA CREEK RANCH, INC. FOR IRRIGATION & STOCKWATERING PURPOSES; THAT THE POINTS OF DIVERSION, THE LOCATION & SIZE OF THE DIVERTING CHANNEL OR OTHER CONDUIT, THE PLACE AND MANNER OF USE, AND THE LOCATION AND NAMES OF ALL OTHER WORKS OR STREAMS WHICH ARE CROSSED BY OR CONNECTED WITH SAID WORKS, & THE BOUNDARY AREA AND KIND OF CULTURE OF LANDS IRRIGATED ARE FULLY AND CORRECTLY DESIGNATED HEREON.

*B. J. Vasey*  
 STATE WATER-RIGHT SURVEYOR NO. 506

SUBSCRIBED AND SWORN BEFORE ME THIS 11 DAY OF December 19 89, NOTARY PUBLIC IN AND FOR DOUGLAS COUNTY, NEVADA.

*Gloria K. Lash*



05080  
**MAP**  
 TO ACCOMPANY PROOFS OF APPROPRIATION FOR IRRIGATION & STOCKWATERING PURPOSES BY  
**SIERRA CREEK RANCH, INC.**  
 FROM AN UNDERGROUND SOURCE IN DOUGLAS COUNTY, NEVADA

**VASEY ENGINEERING CO., INC.**  
 POST OFFICE BOX 247 - MINDEN, NEVADA - 89423

DATE	9-89
JOB NO.	89-89
DRAWN BY	CRF
APPROVED BY	BJV

ZIVIE ENGINEERS  
 89-1211 61-34

**FILED**  
 DEC 11 1989  
 STATE ENGINEER'S OFFICE

05080