

AMENDED TABULATION OF IRRIGATED ACREAGES BY CULTURE FOR PENROD CR. FIELD, HAY MEADOW CR. FIELD AND SAM CR. FIELD

PROOF NO. 06577
SOURCE: PENROD CREEK
POD #1: LOT 12 SECTION 13 T44N,R55E MDM
SOURCE: UNNAMED CREEK TRIBUTARY TO PENROD CREEK
POD #2: LOT 12 SECTION 13 T44N,R55E MDM

| T N | R E | SEC | 1/4 | 1/4 | H AC | M AC | DP AC |
|-----|-----|-----|--------|-----|------|-------|-------|
| 44 | 55 | 13 | LOT 7 | | 0 | 1.57 | 0 |
| | | 13 | LOT 11 | | 0 | 0.01 | 0 |
| | | 13 | LOT 12 | | 0 | 13.71 | 0 |
| 44 | 55 | 24 | LOT 1 | | 0 | 10.85 | 0 |
| | | 24 | LOT 2 | | 0 | 6.42 | 0 |
| | | 24 | LOT 5 | | 0 | 9.71 | 0 |
| | | 24 | LOT 6 | | 0 | 3.77 | 0 |
| | | 24 | LOT 7 | | 0 | 0.36 | 0 |
| | | 24 | LOT 8 | | 0 | 13.15 | 0 |
| | | 24 | LOT 10 | | 0 | 4.64 | 0 |
| | | 24 | LOT 11 | | 0 | 16.23 | 0 |
| 44 | 55 | 25 | LOT 3 | | 0 | 23.79 | 0 |
| | | 25 | LOT 4 | | 0 | 0.52 | 0 |
| | | 25 | NW NW | | 0 | 15.38 | 0 |
| | | 25 | NE NW | | 0 | 20.80 | 0 |
| | | 25 | SE NW | | 0 | 1.80 | 0 |
| 44 | 55 | 26 | NW NE | | 0 | 11.68 | 0 |
| | | 26 | NE NE | | 0 | 8.50 | 0 |

PROOF NO. 06577
SOURCE: PENROD CREEK
POD #3: NW1/4 NW1/4 SECTION 25 T44N,R55E MDM

| T N | R E | SEC | 1/4 | 1/4 | H AC | M AC | DP AC |
|-----|-----|-----|-------|-----|------|------|-------|
| 44 | 55 | 23 | SE SE | | 0 | 4.02 | 0 |
| 44 | 55 | 24 | SW SW | | 0 | 1.38 | 0 |
| 44 | 55 | 25 | NW NW | | 0 | 2.13 | 0 |
| 44 | 55 | 26 | NW NE | | 0 | 4.71 | 0 |
| | | 26 | NE NE | | 0 | 5.01 | 0 |

PROOF NO. 06577
SOURCE: HAY MEADOW CREEK TRIBUTARY TO PENROD CREEK
POD #4: LOT 2 SECTION 25 T44N,R55E MDM

| T N | R E | SEC | 1/4 | 1/4 | H AC | M AC | DP AC |
|-----|-----|-----|-------|-----|------|-------|-------|
| 44 | 55 | 23 | SE SE | | 0 | 4.02 | 0 |
| 44 | 55 | 24 | SW SW | | 0 | 1.38 | 0 |
| 44 | 55 | 25 | LOT 2 | | 0 | 9.17 | 0 |
| | | 25 | LOT 3 | | 0 | 14.01 | 0 |
| | | 25 | LOT 4 | | 0 | 0.52 | 0 |
| | | 25 | NW NW | | 0 | 17.51 | 0 |
| | | 25 | NE NW | | 0 | 20.80 | 0 |
| | | 25 | SE NW | | 0 | 1.80 | 0 |
| 44 | 55 | 26 | NW NE | | 0 | 16.39 | 0 |
| | | 26 | NE NE | | 0 | 13.51 | 0 |

PROOF NO. 06577
SOURCE: UNNAMED CREEK TRIBUTARY TO PENROD CREEK
POD #5: SW1/4 NE1/4 SECTION 26 T44N,R55E MDM

| T N | R E | SEC | 1/4 | 1/4 | H AC | M AC | DP AC |
|-----|-----|-----|-------|-----|------|-------|-------|
| 44 | 55 | 26 | NW NE | | 0 | 11.68 | 0 |

PROOF NO. 06577
SOURCE: UNNAMED CREEK TRIBUTARY TO HAY MEADOW CREEK
POD #1: SE1/4 NE1/4 SECTION 5 T43N,R56E MDM

| T N | R E | SEC | 1/4 | 1/4 | H AC | M AC | DP AC |
|-----|-----|-----|-------|-----|------|------|-------|
| 43 | 56 | 5 | NE NE | | 0 | 0.10 | 0 |
| | | 5 | SE NE | | 0 | 2.33 | 0 |

PROOF NO. 06577
SOURCE: UNNAMED CREEK TRIBUTARY TO HAY MEADOW CREEK
POD #2: SW1/4 NW1/4 SECTION 5 T43N,R56E MDM
SOURCE: UNNAMED CREEK TRIBUTARY TO HAY MEADOW CREEK
POD #3: NE1/4 SW1/4 SECTION 5 T43N,R56E MDM
SOURCE: UNNAMED CREEK TRIBUTARY TO HAY MEADOW CREEK
POD #4: NE1/4 SW1/4 SECTION 5 T43N,R56E MDM
SOURCE: UNNAMED CREEK TRIBUTARY TO HAY MEADOW CREEK
POD #5: NW1/4 SW1/4 SECTION 5 T43N,R56E MDM
SOURCE: UNNAMED CREEK TRIBUTARY TO HAY MEADOW CREEK
POD #6: NW1/4 SW1/4 SECTION 5 T43N,R56E MDM

| T N | R E | SEC | 1/4 | 1/4 | H AC | M AC | DP AC |
|-----|-----|-----|-------|-----|------|------|-------|
| 43 | 56 | 5 | SE NW | | 0 | 4.31 | 0 |
| | | 5 | SW NW | | 0 | 1.22 | 0 |
| | | 5 | SE NE | | 0 | 1.65 | 0 |
| | | 5 | SW NE | | 0 | 1.57 | 0 |
| | | 5 | NW SE | | 0 | 1.50 | 0 |
| | | 5 | NW SW | | 0 | 1.98 | 0 |
| | | 5 | NE SW | | 0 | 2.82 | 0 |

PROOF NO. 06577
SOURCE: SAM CREEK TRIBUTARY TO HAY MEADOW CREEK
POD #7: NW1/4 NW1/4 SECTION 33 T44N,R56E MDM
SOURCE: UNNAMED CREEK TRIBUTARY TO SAM CREEK
POD #8: SW1/4 NW1/4 SECTION 33 T44N,R56E MDM

| T N | R E | SEC | 1/4 | 1/4 | H AC | M AC | DP AC |
|-----|-----|-----|-------|-----|------|------|-------|
| 44 | 56 | 33 | NW NW | | 0 | 0 | 3.10 |
| | | 33 | SW NW | | 0 | 0 | 3.35 |
| 44 | 56 | 32 | NE NE | | 0 | 0 | 1.42 |
| | | 32 | SE NE | | 0 | 0 | 4.21 |

PROOF NO. 06577
SOURCE: SAM CREEK TRIBUTARY TO HAY MEADOW CREEK
POD #9: LOT 2 SECTION 32 T44N,R56E MDM

| T N | R E | SEC | 1/4 | 1/4 | H AC | M AC | DP AC |
|-----|-----|-----|-------|-----|------|------|-------|
| 44 | 56 | 32 | SW NE | | 0 | 2.42 | 0 |
| | | 32 | LOT 2 | | 0 | 3.15 | 3.08 |

PROOF NO. 06577
SOURCE: UNNAMED CREEK TRIBUTARY TO SAM CREEK
POD #10: NE 1/4 NE1/4 SECTION 32 T44N,R56E MDM
SOURCE: UNNAMED CREEK TRIBUTARY TO SAM CREEK
POD #11: NW 1/4 NW1/4 SECTION 33 T44N,R56E MDM

| T N | R E | SEC | 1/4 | 1/4 | H AC | M AC | DP AC |
|-----|-----|-----|-------|-----|------|------|-------|
| 44 | 56 | 33 | NW NW | | 0 | 0.05 | 0 |
| 44 | 56 | 32 | NE NE | | 0 | 2.78 | 0 |

PROOF NO. 06577
SOURCE: MARTIN CREEK TRIBUTARY TO PENROD CREEK
POD #17: SW 1/4 SW1/4 SECTION 8 T44N,R56E MDM

| T N | R E | SEC | 1/4 | 1/4 | H AC | M AC | DP AC |
|-----|-----|-----|-------|-----|------|-------|-------|
| 44 | 56 | 18 | SE NE | | 0 | 11.46 | 0 |
| | | 18 | NE SE | | 0 | 3.98 | 0 |

ELLISON RANCHING COMPANY BASIS OF BEARING:

THE NORTH SECTION LINE OF SECTION 26 T44N, R55E, MDM BETWEEN THE NW CORNER AND THE N1/4 CORNER OF SAID SECTION 26 BEARS S. 89° 58' 50" E. THIS BASIS OF BEARING WAS ESTABLISHED BY DISTANCE-DISTANCE INTERSECTIONS FOR SECTION LINES WITHIN T44N, R55E, MDM PER SURVEY PLATS APPROVED BY THE SURVEYOR GENERAL'S OFFICE ON JUNE 30, 1902.

PREFERENCE WAS GIVEN TO THE RECORDED DISTANCE-DISTANCE INTERSECTIONS IN THOSE TOWNSHIPS WHERE BEARING-DISTANCE INTERSECTIONS DID NOT PROVIDE CLOSURE FOR SECTION LINES.

STATE OF NEVADA SS
COUNTY OF WASHOE

I, MICHAEL D. BUSCHELMAN, BEING FIRST DULY SWORN, DEPOSE AND SAY THAT THIS MAP, CONSISTING OF (4) SHEETS, HAS BEEN CORRECTLY DRAWN TO THE DESIGNATED SCALE FROM NOTES OF FIELD SURVEYS MADE UNDER MY SUPERVISION AND CONDUCTED BETWEEN AUGUST 1990 AND NOVEMBER 1990. THIS SURVEY PROVIDED THE NECESSARY DATA TO ESTABLISH EXISTING POINTS OF DIVERSION AND TO CONTROL AERIAL PHOTOGRAPHY WHICH PROVIDED PLACES OF USE FOR CULTURE BOUNDARIES.

THE CULTIVATED ACREAGES WERE DETERMINED BY ENLARGEMENT OF INFRARED AERIAL PHOTOGRAPHY CONTRACTED BY THE ELKO DISTRICT OFFICE OF THE BUREAU OF LAND MANAGEMENT. THIS AERIAL PHOTOGRAPHY IS DATED BETWEEN JUNE 26, 1979 AND JULY 4, 1979. ENLARGEMENT WAS COMPLETED UTILIZING FIELD SURVEYS, U.S.G.S. TOPOGRAPHIC MAPS, GENERAL LAND OFFICE SURVEY PLATS AND BUREAU OF LAND MANAGEMENT SURVEY PLATS. CULTURE BOUNDARY VERIFICATION WAS CONDUCTED IN THE FIELD BETWEEN AUGUST 1991 AND NOVEMBER 1991.

LEGAL SUBDIVISIONS HAVE BEEN PLOTTED FROM CURRENT GENERAL LAND OFFICE SURVEY PLATS AND BUREAU OF LAND MANAGEMENT SURVEY, RESURVEY, DEPENDENT RESURVEY PLATS.

THIS MAP TRULY AND CORRECTLY REPRESENTS EXISTING POINTS OF DIVERSION AND EXISTING PLACES OF USE FROM SURFACE AND UNDERGROUND SOURCES WITHIN THE SOUTH FORK OF THE OWYHEE RIVER DRAINAGE IN ELKO COUNTY, NEVADA, BY ELLISON RANCHING COMPANY FOR IRRIGATION, STOCKWATER AND DOMESTIC PURPOSES.

Michael D. Buschelman
MICHAEL D. BUSCHELMAN
SURVEYOR NO. 792

SUBSCRIBED AND SWORN TO BEFORE ME THIS 10th DAY OF NOVEMBER, 1994

Lynn E. Walters
NOTARY PUBLIC IN AND FOR WASHOE COUNTY, NEVADA

LYNN E. WALTERS
Notary Public - State of Nevada
Appointment Recorded in Washoe County
MY APPOINTMENT EXPIRES JAN 12, 1997

NOTES:

THIS MAP HAS BEEN COMPLETED TO ILLUSTRATE CULTURAL BOUNDARIES AND TO QUANTIFY CULTIVATED ACREAGE. THE LEGAL SUBDIVISION LINES HAVE BEEN PLOTTED IN ACCORDANCE WITH CURRENT GENERAL LAND OFFICE SURVEY PLATS AND BUREAU OF LAND MANAGEMENT SURVEY, RESURVEY AND DEPENDENT RESURVEY PLATS. THIS MAP IS NOT INTENDED TO DETERMINE OR ILLUSTRATE OWNERSHIP BOUNDARIES. SUBDIVISION LINES ILLUSTRATED MAY CHANGE BASED ON RECOVERED SECTION CORNER AND QUARTER CORNER MONUMENTS.

FIELD SURVEYS WERE CONDUCTED TO ESTABLISH ENOUGH CONTROL TO ENLARGE EXISTING AERIAL PHOTOGRAPHY FOR THE IDENTIFICATION OF CULTURE BOUNDARIES, THE CALCULATION OF ACREAGES AND TO TIE EXISTING POINTS OF DIVERSION TO FOUND SECTION CORNERS.

CULTURE BOUNDARY IDENTIFICATION WAS CONDUCTED IN THE FIELD BETWEEN AUGUST 1991 AND NOVEMBER 1991. FIELD VERIFICATION WAS COMPLETED UTILIZING BUREAU OF LAND MANAGEMENT INFRARED AERIAL PHOTOGRAPHY DATED BETWEEN JUNE 26, 1979 AND JULY 4, 1979 AND ENLARGEMENTS OF THIS PHOTOGRAPHY. AFTER THE CULTURE BOUNDARIES WERE ESTABLISHED IN THE FIELD AND NOTED ON THE ENLARGEMENTS, THE ACREAGES WERE DETERMINED BY DIGITIZING THESE BOUNDARIES WITHIN EACH 40 ACRE SUBDIVISION.

MAP

TO ACCOMPANY PROOFS OF APPROPRIATION
FOR IRRIGATION, STOCKWATER & DOMESTIC
PURPOSES BY

ELLISON RANCHING COMPANY

FROM SURFACE AND UNDERGROUND SOURCES

P:\DWG\GRA\ELPENTAB.DWG

| | |
|--|-----------------------|
| SUMMIT ENGINEERING CORPORATION CONSULTING ENGINEERS AND SURVEYORS 5405 WAKE AVENUE, RENO, NEVADA 89523 (702) 747-8350 | SHEET 1 OF 4 |
|--|-----------------------|

FILED
NOV 18 1994
STATE ENGINEER'S OFFICE

STATE ENGINEER'S OFFICE

10:43 AM * 09-NOV-1994



1" = 500'



STATE ENGINEER'S OFFICE
94 OCT 19 1994

LEGEND

- ⊙ POINT OF DIVERSION
- CULTURE BOUNDARY
- H HARVEST
- M MEADOW
- DP DIVERSIFIED PASTURE
- X X X FENCE LINE
- PIPELINE
- ▨ BUILDINGS
- - - DITCH/WATER COURSE
- ⌘ STACK YARD

NOTE: THE RECTIFIED PHOTOGRAPHY AND INFORMATION SHOWN HEREIN IS FOR THE EXCLUSIVE PURPOSES OF THIS WATER RIGHTS SURVEY. THE PRODUCER OF THIS MAP DOES NOT WARRANT ITS ACCURACY FOR ANY OTHER USE.

FILED
OCT 19 1994
STATE ENGINEER'S OFFICE

STATE ENGINEER'S OFFICE
94 JUN 15 1994

430

MAP
TO ACCOMPANY PROOFS OF APPROPRIATION
FOR IRRIGATION, STOCKWATER & DOMESTIC
PURPOSES BY
ELLISON RANCHING COMPANY
FROM SURFACE AND UNDERGROUND SOURCES


SUMMIT ENGINEERING CORPORATION
CONSULTING ENGINEERS AND SURVEYORS
5405 W. ANNE AVE. RENO, NEVADA 89523
(702) 747-8598

SHEET 4
OF 4

06577



1" = 500'

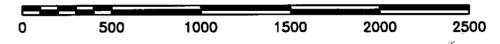

94 JUN 19 8:43
 STATE ENGINEER'S OFFICE
 5405 MAE ANNE AVE. RENO, NEVADA 89523
 (702) 747-8358

LEGEND

- ⊙ POINT OF DIVERSION
- CULTURE BOUNDARY
- H HARVEST
- M MEADOW
- DP DIVERSIFIED PASTURE
- X X X FENCE LINE
- | — PIPELINE
- ▨ BUILDINGS
- - - DITCH/WATER COURSE
- ⊗ ⊗ ⊗ STACK YARD

NOTE: THE RECTIFIED PHOTOGRAPHY AND INFORMATION SHOWN HEREIN IS FOR THE EXCLUSIVE PURPOSES OF THIS WATER RIGHTS SURVEY. THE PRODUCER OF THIS MAP DOES NOT WARRANT ITS ACCURACY FOR ANY OTHER USE.

FILED
 OCT 19 1994
 STATE ENGINEER'S OFFICE



94 JUN 15 8:43
 STATE ENGINEER'S OFFICE

MAP
 TO ACCOMPANY PROOFS OF APPROPRIATION
 FOR IRRIGATION, STOCKWATER & DOMESTIC
 PURPOSES BY
 ELLISON RANCH COMPANY
 FROM SURFACE AND UNDERGROUND SOURCES

| | | |
|---|-------|---|
| SUMMIT ENGINEERING CORPORATION CONSULTING ENGINEERS AND SURVEYORS 5405 MAE ANNE AVE. RENO, NEVADA 89523 (702) 747-8358 | SHEET | 3 |
| | OF | 4 |

BASIN 037

06577

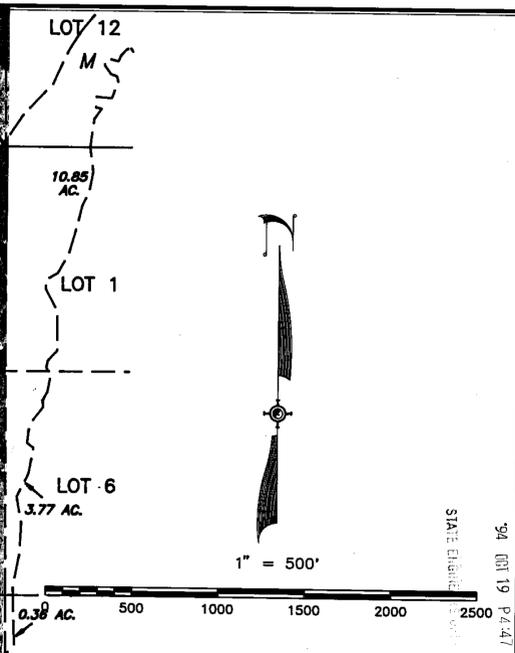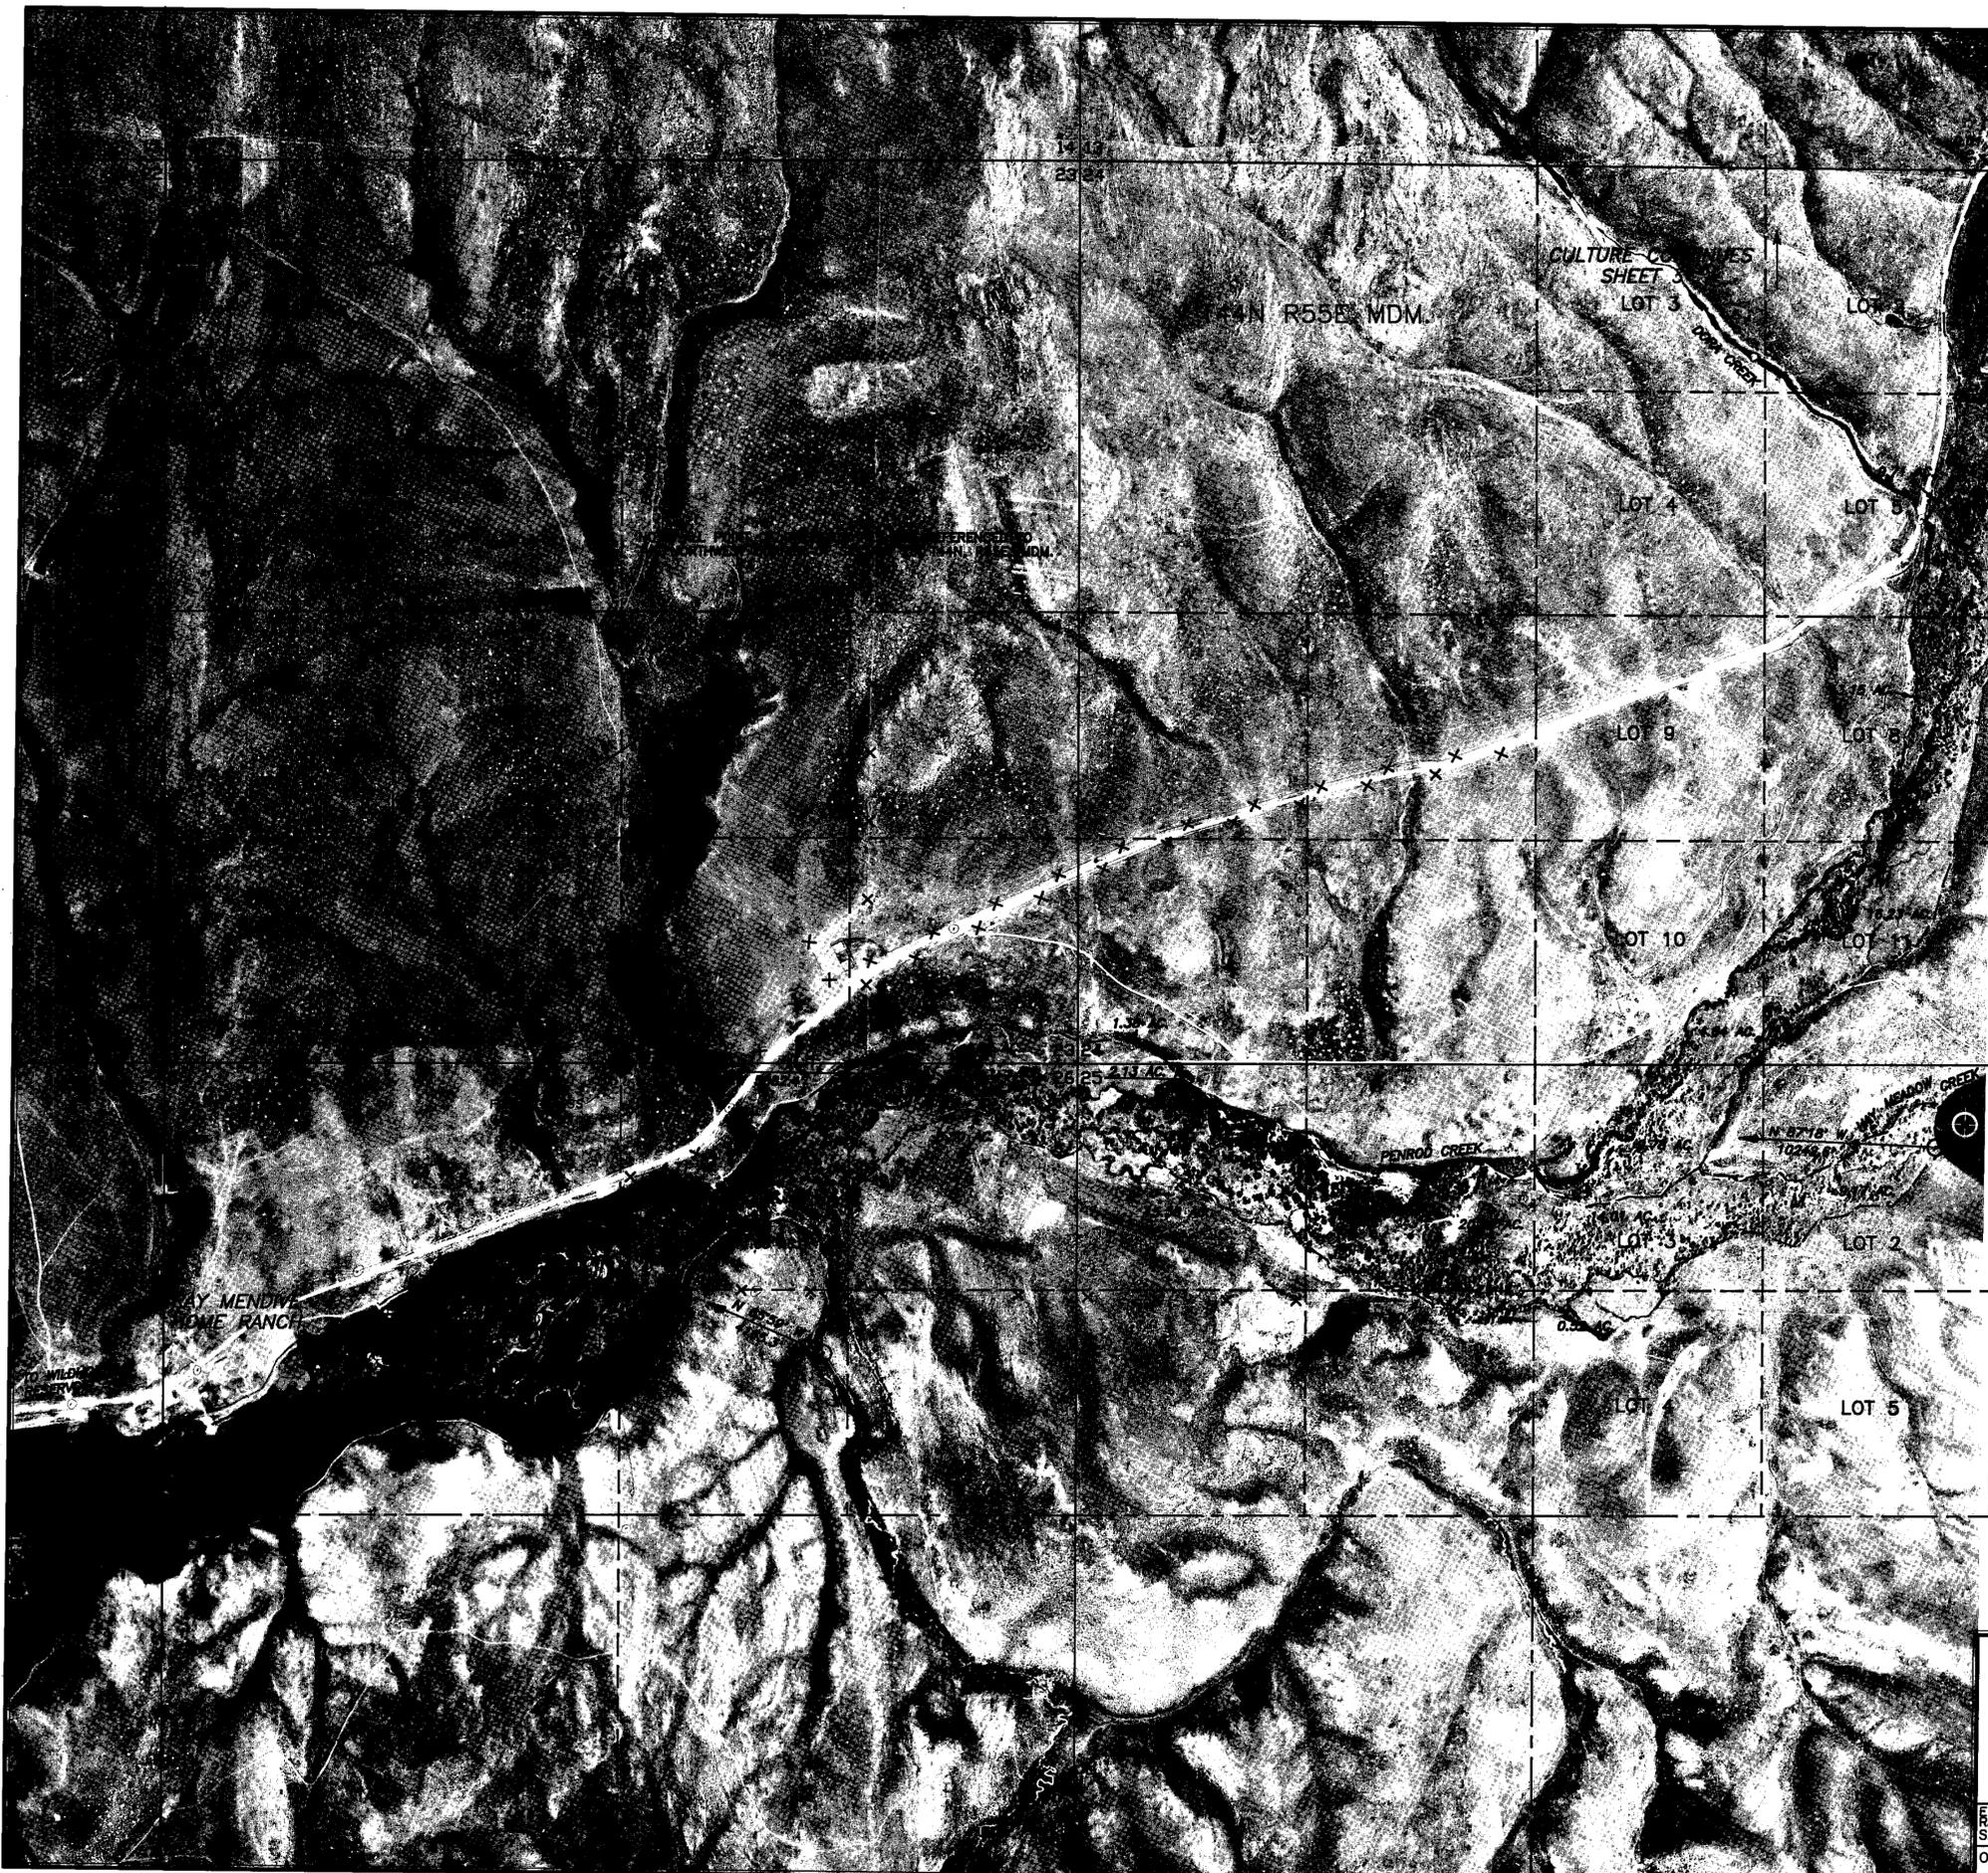

- LOT 7**
- LEGEND**
- ⊙ POINT OF DIVERSION
 - CULTURE BOUNDARY
 - H HARVEST
 - M MEADOW
 - DP DIVERSIFIED PASTURE
 - X X X FENCE LINE
 - |— PIPELINE
 - ▨ BUILDINGS
 - - - DITCH/WATER COURSE
 - ⊠ STACK YARD

NOTE: THE RECTIFIED PHOTOGRAPHY AND INFORMATION SHOWN HEREIN IS FOR THE EXCLUSIVE PURPOSES OF THIS WATER RIGHTS SURVEY. THE PRODUCER OF THIS MAP DOES NOT WARRANT ITS ACCURACY FOR ANY OTHER USE.

FILED
OCT 19 1994
STATE ENGINEER'S OFFICE

MAP
TO ACCOMPANY PROOFS OF APPROPRIATION
FOR IRRIGATION, STOCKWATER & DOMESTIC
PURPOSES BY
NORTH FORK CATTLE COMPANY
ELLISON RANCHING COMPANY
FROM SURFACE AND UNDERGROUND SOURCES

| | | |
|------------------|--|------------|
| ELLISON RANCHING | SUMMIT ENGINEERING CORPORATION | NORTH FORK |
| SHT. 2 | CONSULTING ENGINEERS AND SURVEYORS | SHT. 2 |
| OF 4 | 5405 WAE ARNE AVE., RENO, NEVADA 89523 | OF 4 |
| | (702) 747-8558 | |

BASIN 037