

Permit No. 064
 Basin

PRINT OR TYPE ONLY
 DO NOT WRITE ON BACK

WELL DRILLER'S REPORT

Please complete this form in its entirety in accordance with NRS 534.170 and NAC 534.340

NOTICE OF INTENT NO. 57861

1. OWNER Andrea Nichols ADDRESS AT WELL LOCATION
 MAILING ADDRESS 275 Andrew Ln | 275 Andrew Ln
Steam Boat Nr 89521 | Steam Boat, Nr 89521
 2. LOCATION ENE 1/4 NW 3/4 Sec 9 T 17 N N/S R 20 E Washoe County
 PERMIT NO. NDEP D-000579 Parcel No. Subdivision Name Steam Boat

3. WORK PERFORMED
 New Well Replace Recondition
 Deepen Abandon Other

4. PROPOSED USE
 Domestic Irrigation Test
 Municipal/Industrial Monitor Stock

5. WELL TYPE
 Cable Rotary RVC
 Air Other Sanic

6. LITHOLOGIC LOG

Material	Water Strata	From	To	Thick-ness
Clean fill		0	15	15
Brn sand w/clay 10g		15	22	7
Brn (sc) w/course sand and trace of cobbles	28.9	22	41	19
MW-1				
N 39.360950				
W 119.746567 NAD27				

8. WELL CONSTRUCTION
 Depth Drilled 41 Feet Depth Cased 40 Feet

HOLE DIAMETER (BIT SIZE)
 From 8 Inches To 41 Feet
 From _____ Feet To _____ Feet
 From _____ Feet To _____ Feet

CASING SCHEDULE

Size O.D. (Inches)	Weight/Ft. (Pounds)	Wall Thickness (Inches)	From (Feet)	To (Feet)
<u>4</u>		<u>Schd 40</u>	<u>0</u>	<u>25</u>

Perforations:
 Type perforation Slotted
 Size perforation .020
 From 25 feet to 40 feet
 From _____ feet to _____ feet
 From _____ feet to _____ feet
 From _____ feet to _____ feet

Surface Seal: Yes No Seal Type:
 Depth of Seal 21-23 chips 1'-21" Neat Cement
 Placement Method: Pumped Cement Grout
 Poured Concrete Grout

Gravel Packed: Yes No
 From 23 feet to 41 feet

9. WATER LEVEL
 Static water level 29.8 feet below land surface
 Artesian flow _____ G.P.M. _____ P.S.I.
 Water temperature cold °F Quality _____

Date started 7-11, 2007
 Date completed 7-12, 2007

7. WELL TEST DATA

TEST METHOD: Bailer Pump Air Lift

G.P.M.	Draw Down (Feet Below Static)	Time (Hours)
To be done by client:		
Mc Ginley & Assoc		
775 829-2295		

10. DRILLER'S CERTIFICATION
 This well was drilled under my supervision and the report is true to the best of my knowledge.
 Name Mario Romero / Boart Longyear Contractor
 Address 12464 Mc Cann Dr Contractor
Santa CA
 Nevada contractor's license number issued by the State Contractor's Board 694686/0051765
 Nevada driller's license number issued by the Division of Water Resources, the on-site driller M-2313
 Signed _____
 By driller performing actual drilling on site or contractor
 Date 8-23-07


GPS for well Nqd 27
mw-1

N. 39° 21.657
W. 119° 44.794
Elev. 4688

Property Line

↑
N
↓

og# 104248
Pg 2

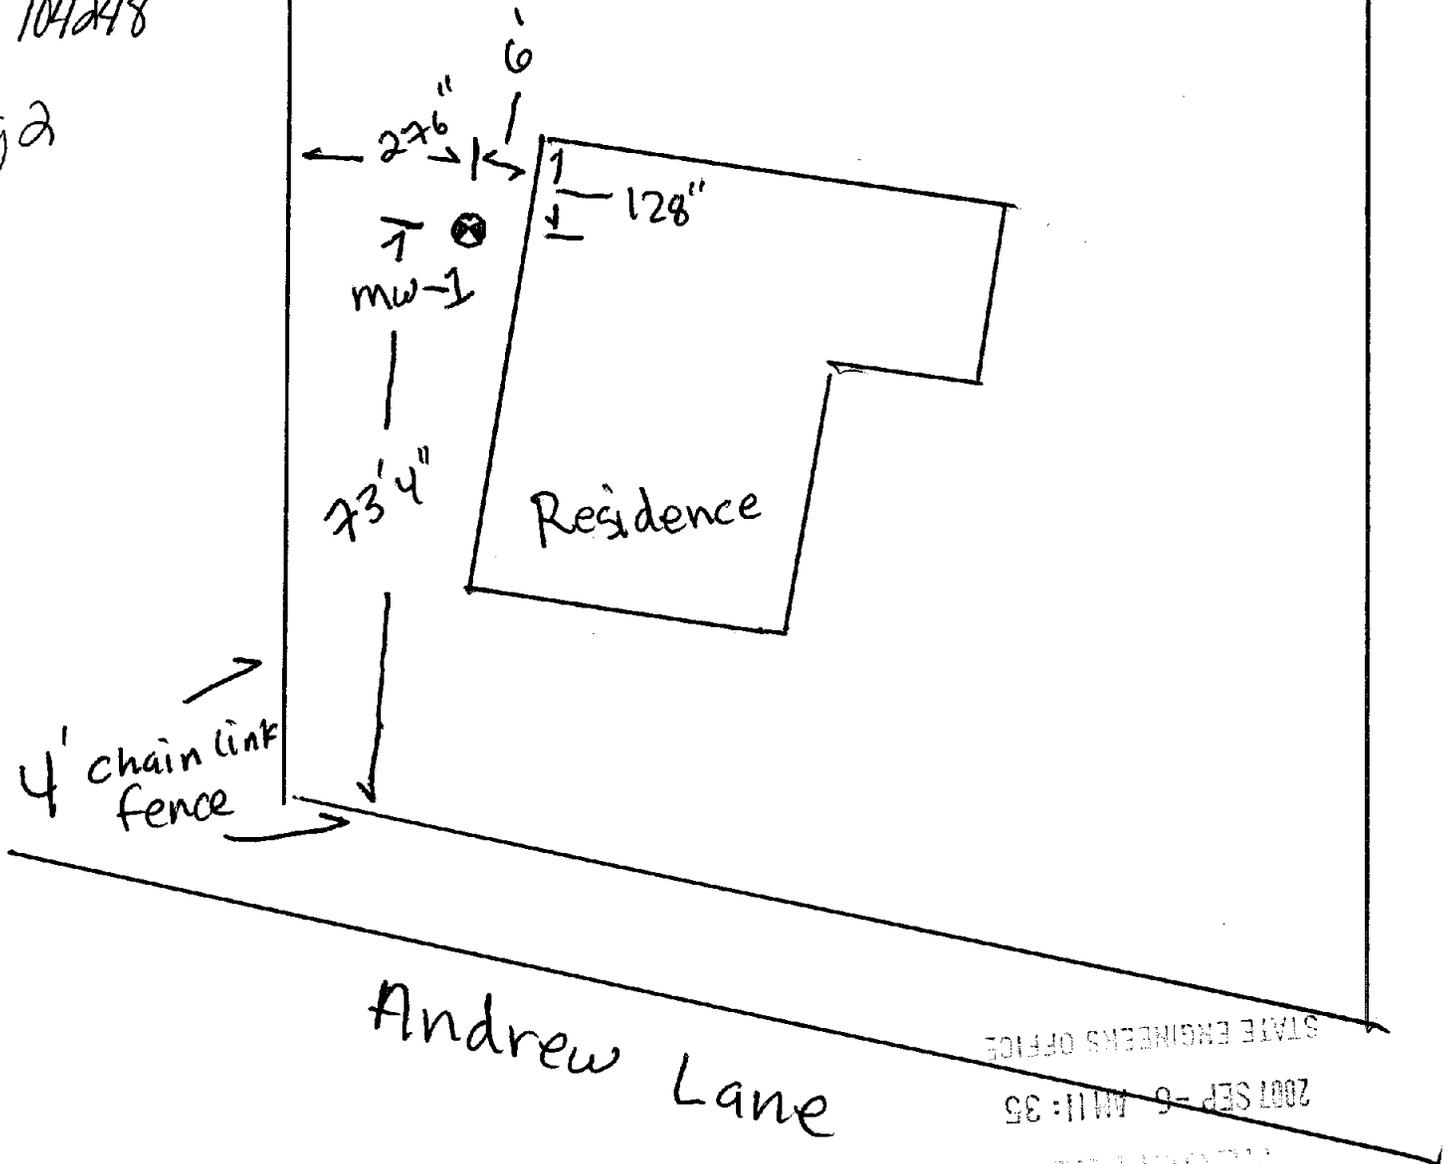


Andrew Lane

STATE ENGINEERS OFFICE
2007 SEP - 6 AM 11:35


275 Andrew Ln, Steam Boat, NV 89521

for Mc Ginley & ASSOC 775 829-2245

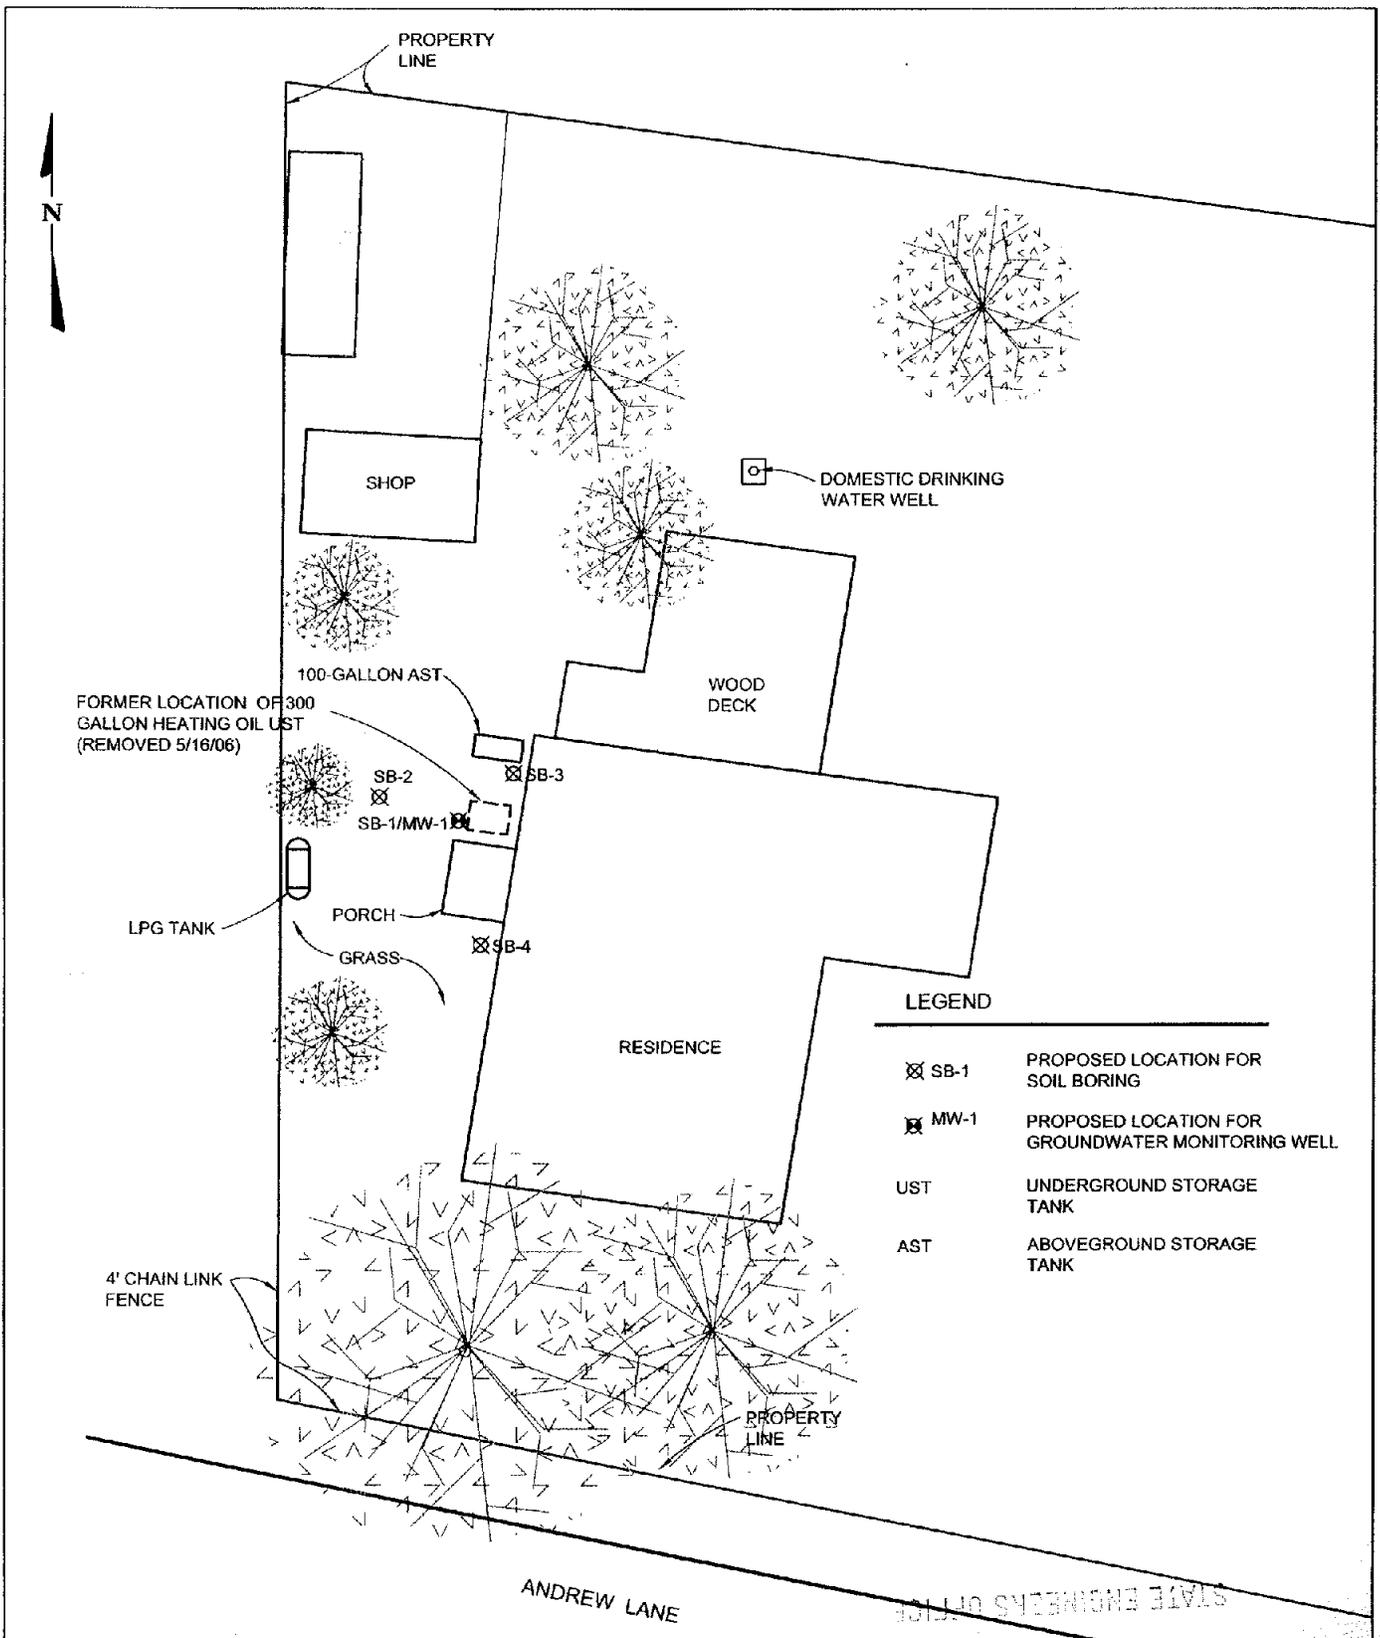

LEGEND

- ⊗ SB-1 PROPOSED LOCATION FOR SOIL BORING
- ⊗ MW-1 PROPOSED LOCATION FOR GROUNDWATER MONITORING WELL
- UST UNDERGROUND STORAGE TANK
- AST ABOVEGROUND STORAGE TANK

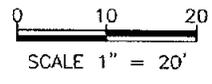

DESIGNED	DE		
DRAWN	TAD		
CHECKED			
APPROVED			
REVISIONS			
No.	DESCRIPTION	BY	DATE

FIGURE 3
SITE MAP
 -SHOWING-
PROPOSED LOCATIONS OF SOIL BORINGS AND GROUNDWATER MONITORING WELL
NICHOLS RESIDENCE
275 ANDREW LANE
STEAMBOAT, NEVADA

STATE ENGINEERS OFFICE

2007 SEP 11 9:41 AM

McGinley & Associates

SCALE: AS SHOWN	REVISION
JOB NO. KAR-001	▲