

Note:
All Five wells are
constructed to these
requirements

RECEIVED
JAN 24 2009
LABORATORY OFFICE

Notes:

- 1) CASING LENGTH VARIES ACCORDING TO WELL DEPTH.
- 2) FILTER PACK DEPTH VARIES ACCORDING TO WELL DEPTH.

Zimco Drilling
Northridge, California
11-5-07

Boulder City, Nevada
Public Works Department
Engineering Division

B.C. Project No. 07-0723-VV
BCWWTP-
MONITORING WELLS


Scale: 1" = 4'

Well Cross-Section

Page 8

**BOULDER CITY WASTEWATER TREATMENT PLANT
MONITORING WELLS
B.C. PROJECT NO. 07-0723-WW**

AN 9.4.2008

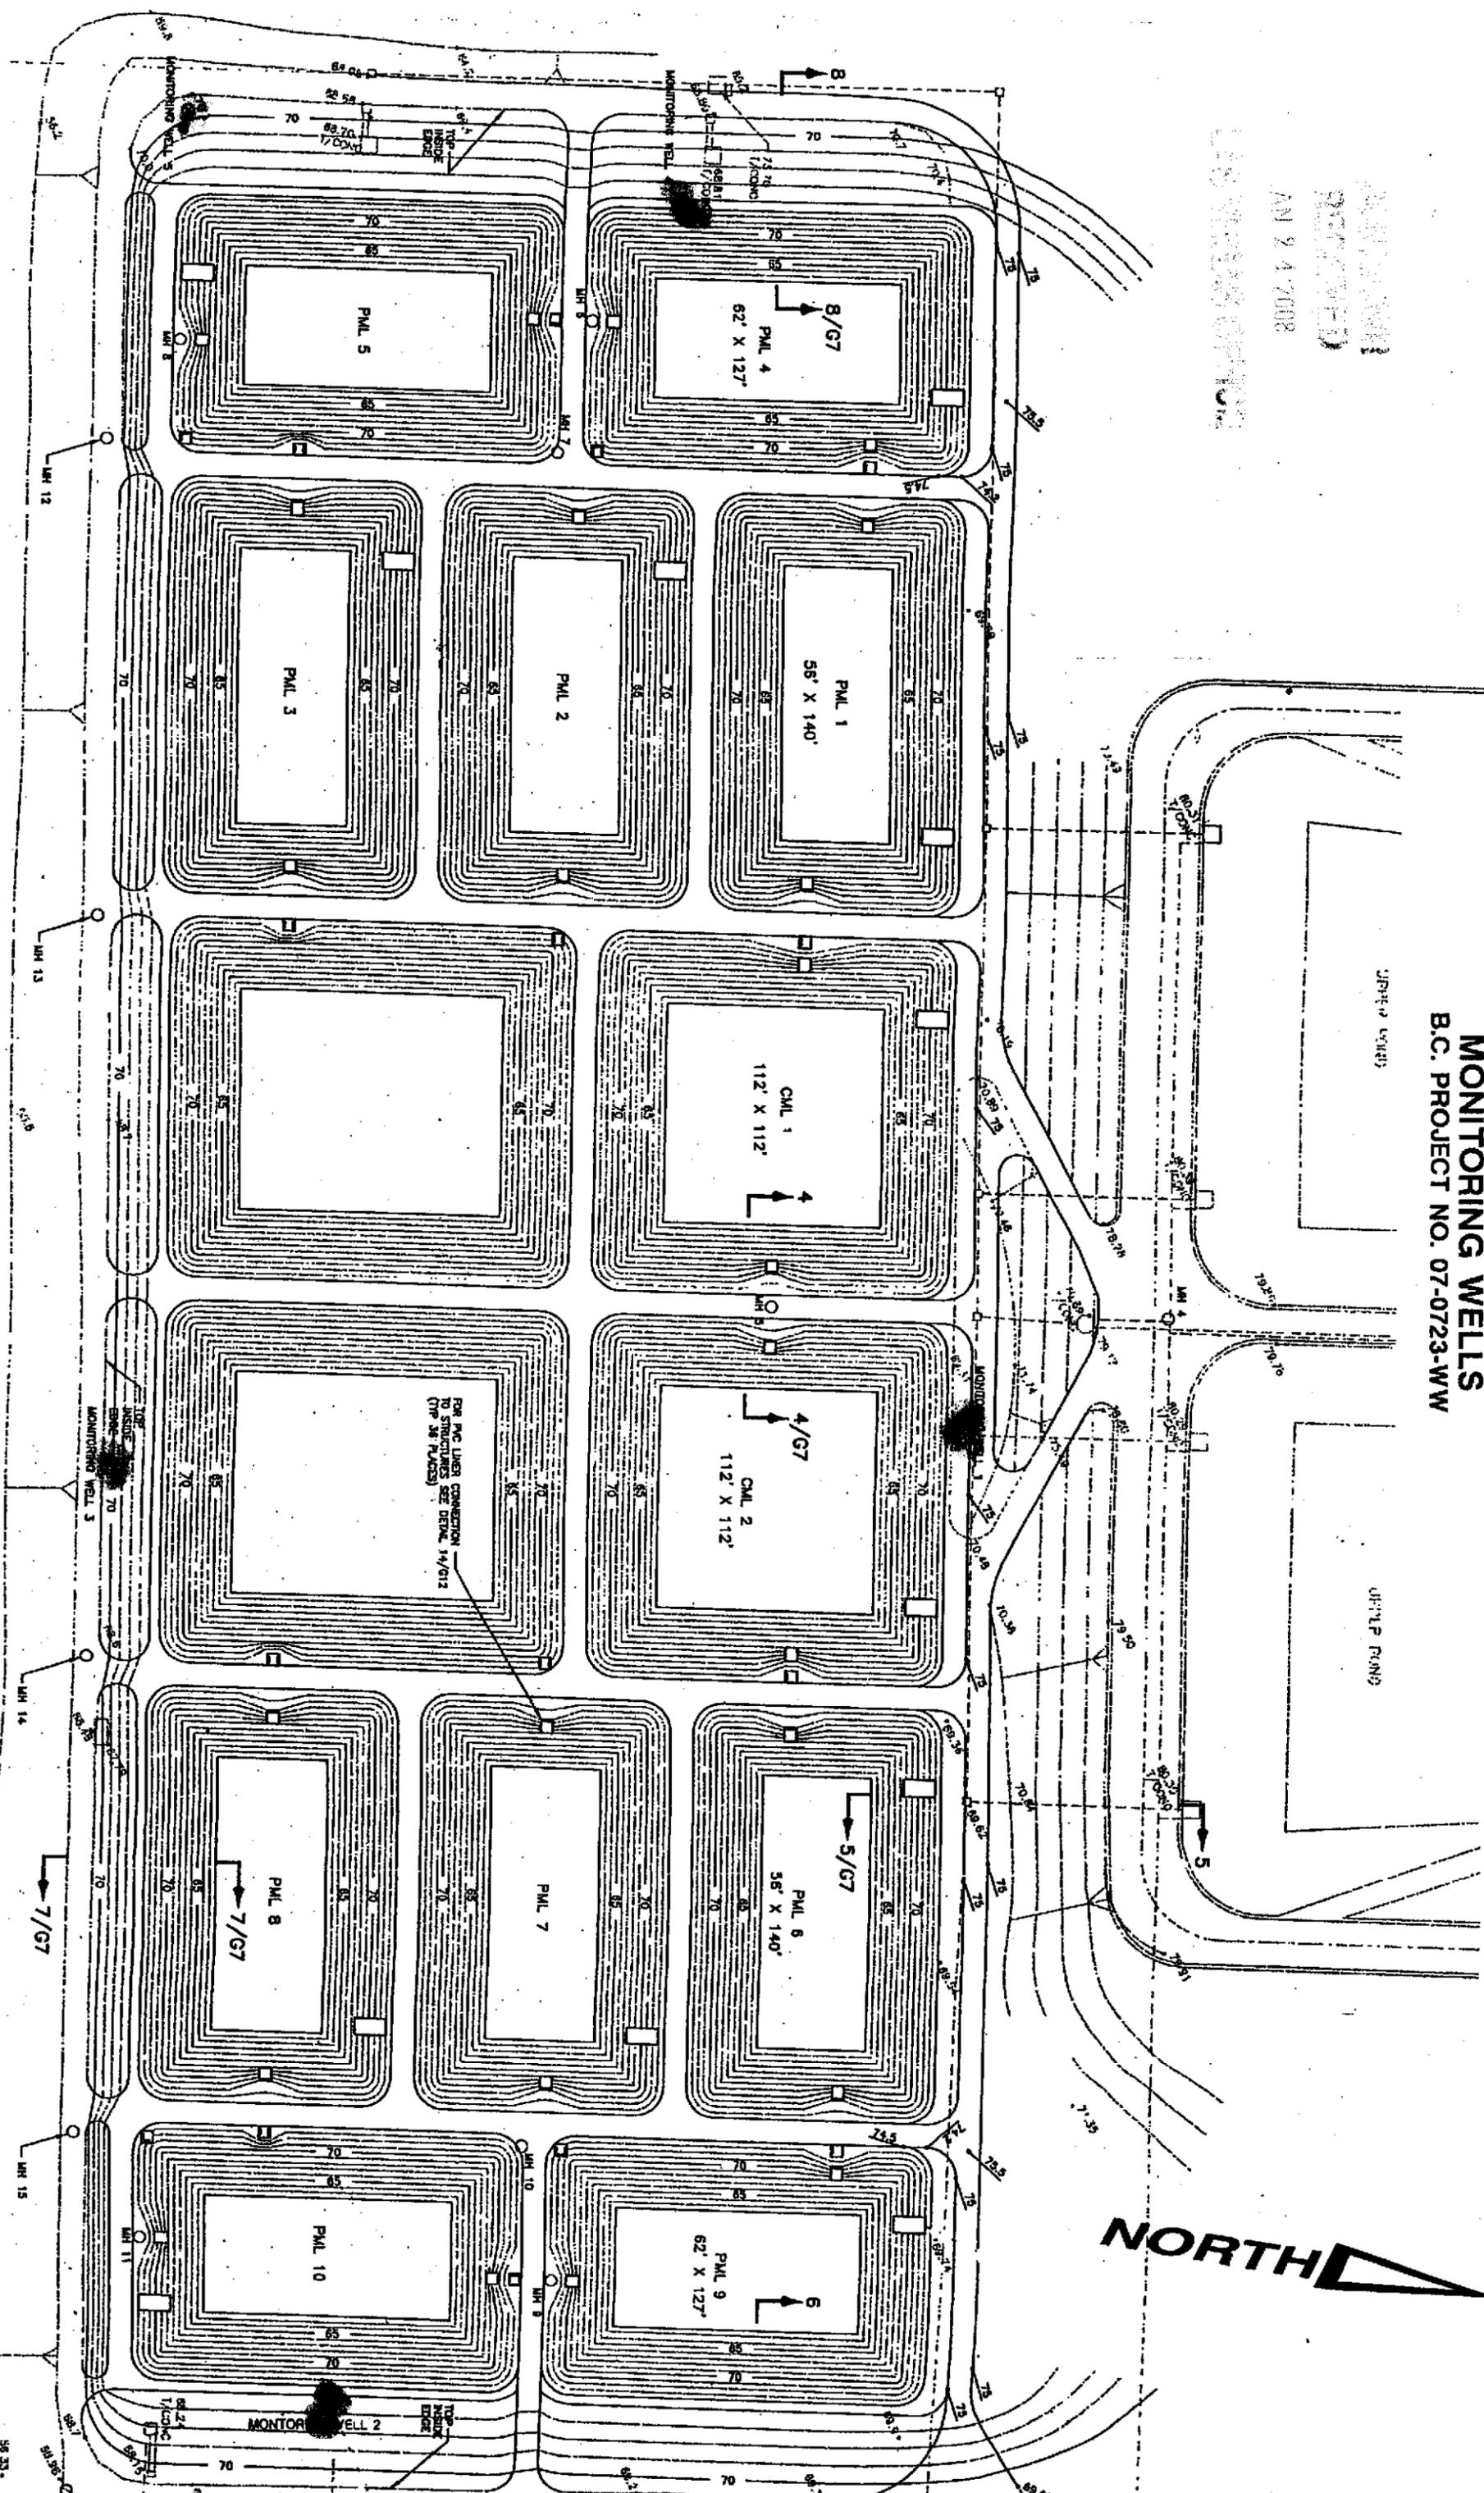

PLAN VIEW
SCALE 1"=40'