




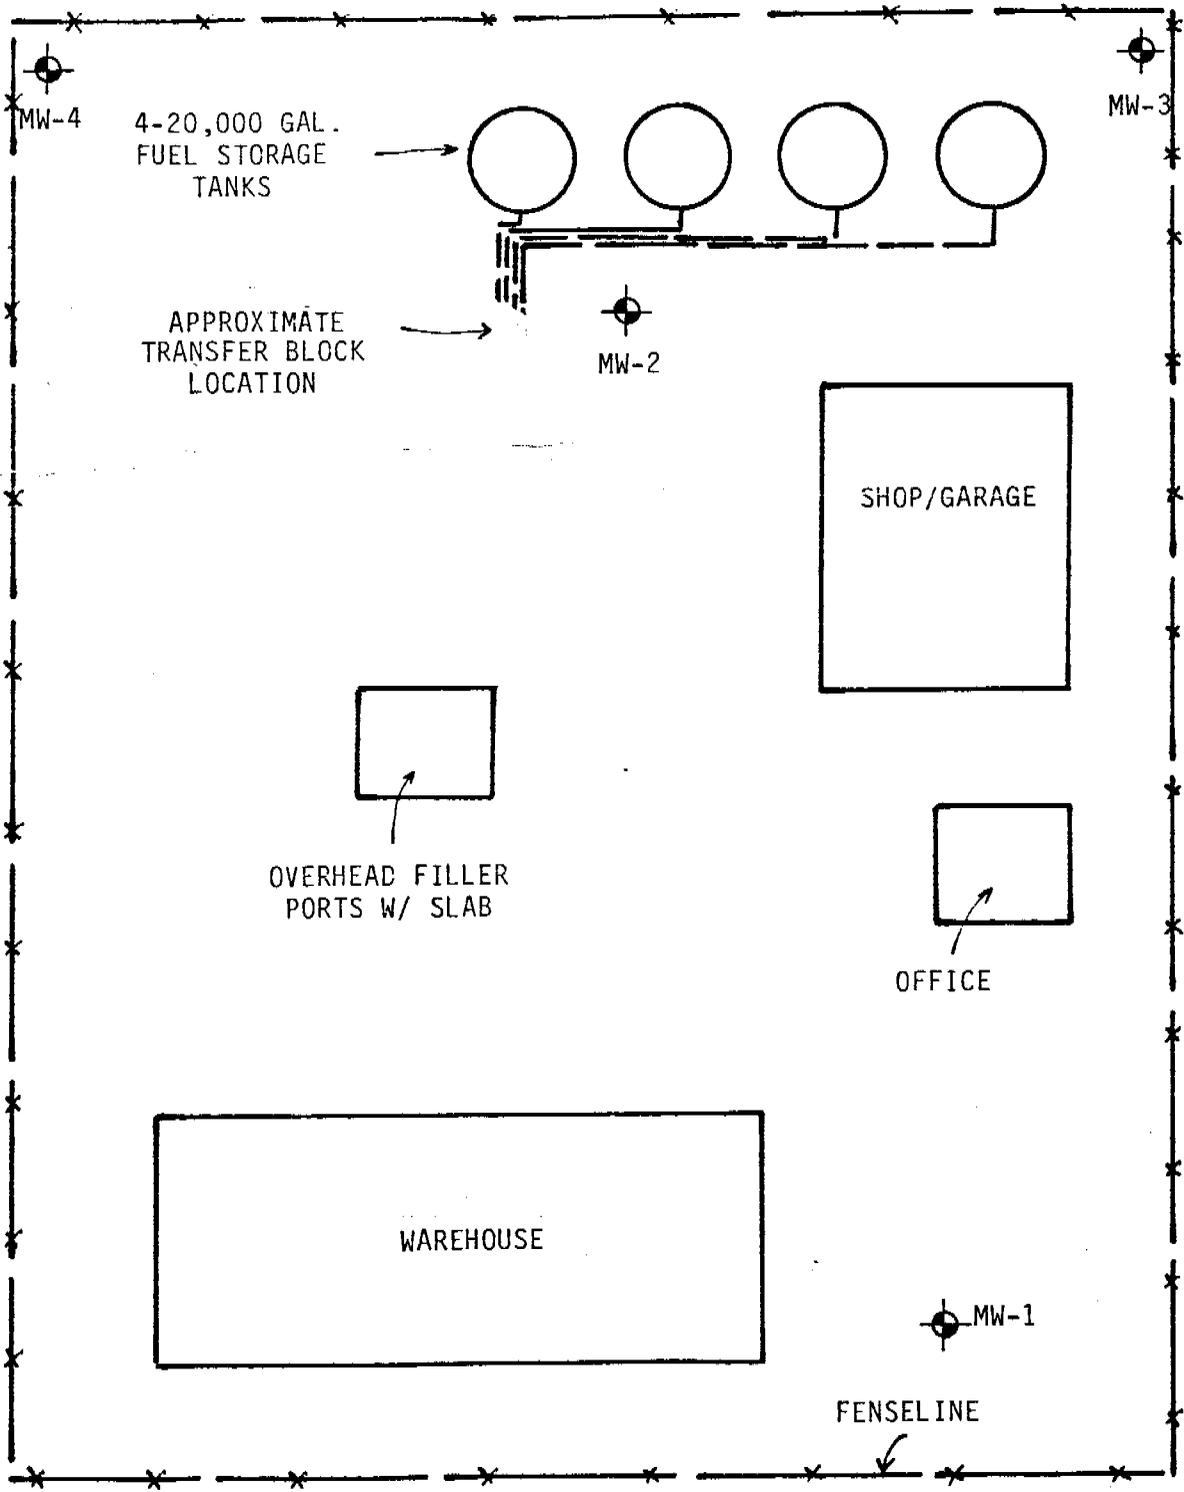

NOT TO SCALE

NORTH BROADWAY



APPROXIMATE MONITORING WELL LOCATION

IMPROVEMENT SKETCH  
SUPPLIED BY UNOCAL  
W/O SCALE



SITE PLAN  
UNOCAL BULK PLANT #0211  
FALLON, NEVADA

PLATE  
**1**

PROJECT NO. 30-1599-10