


0 300' 600' 900' 1200'
SCALE

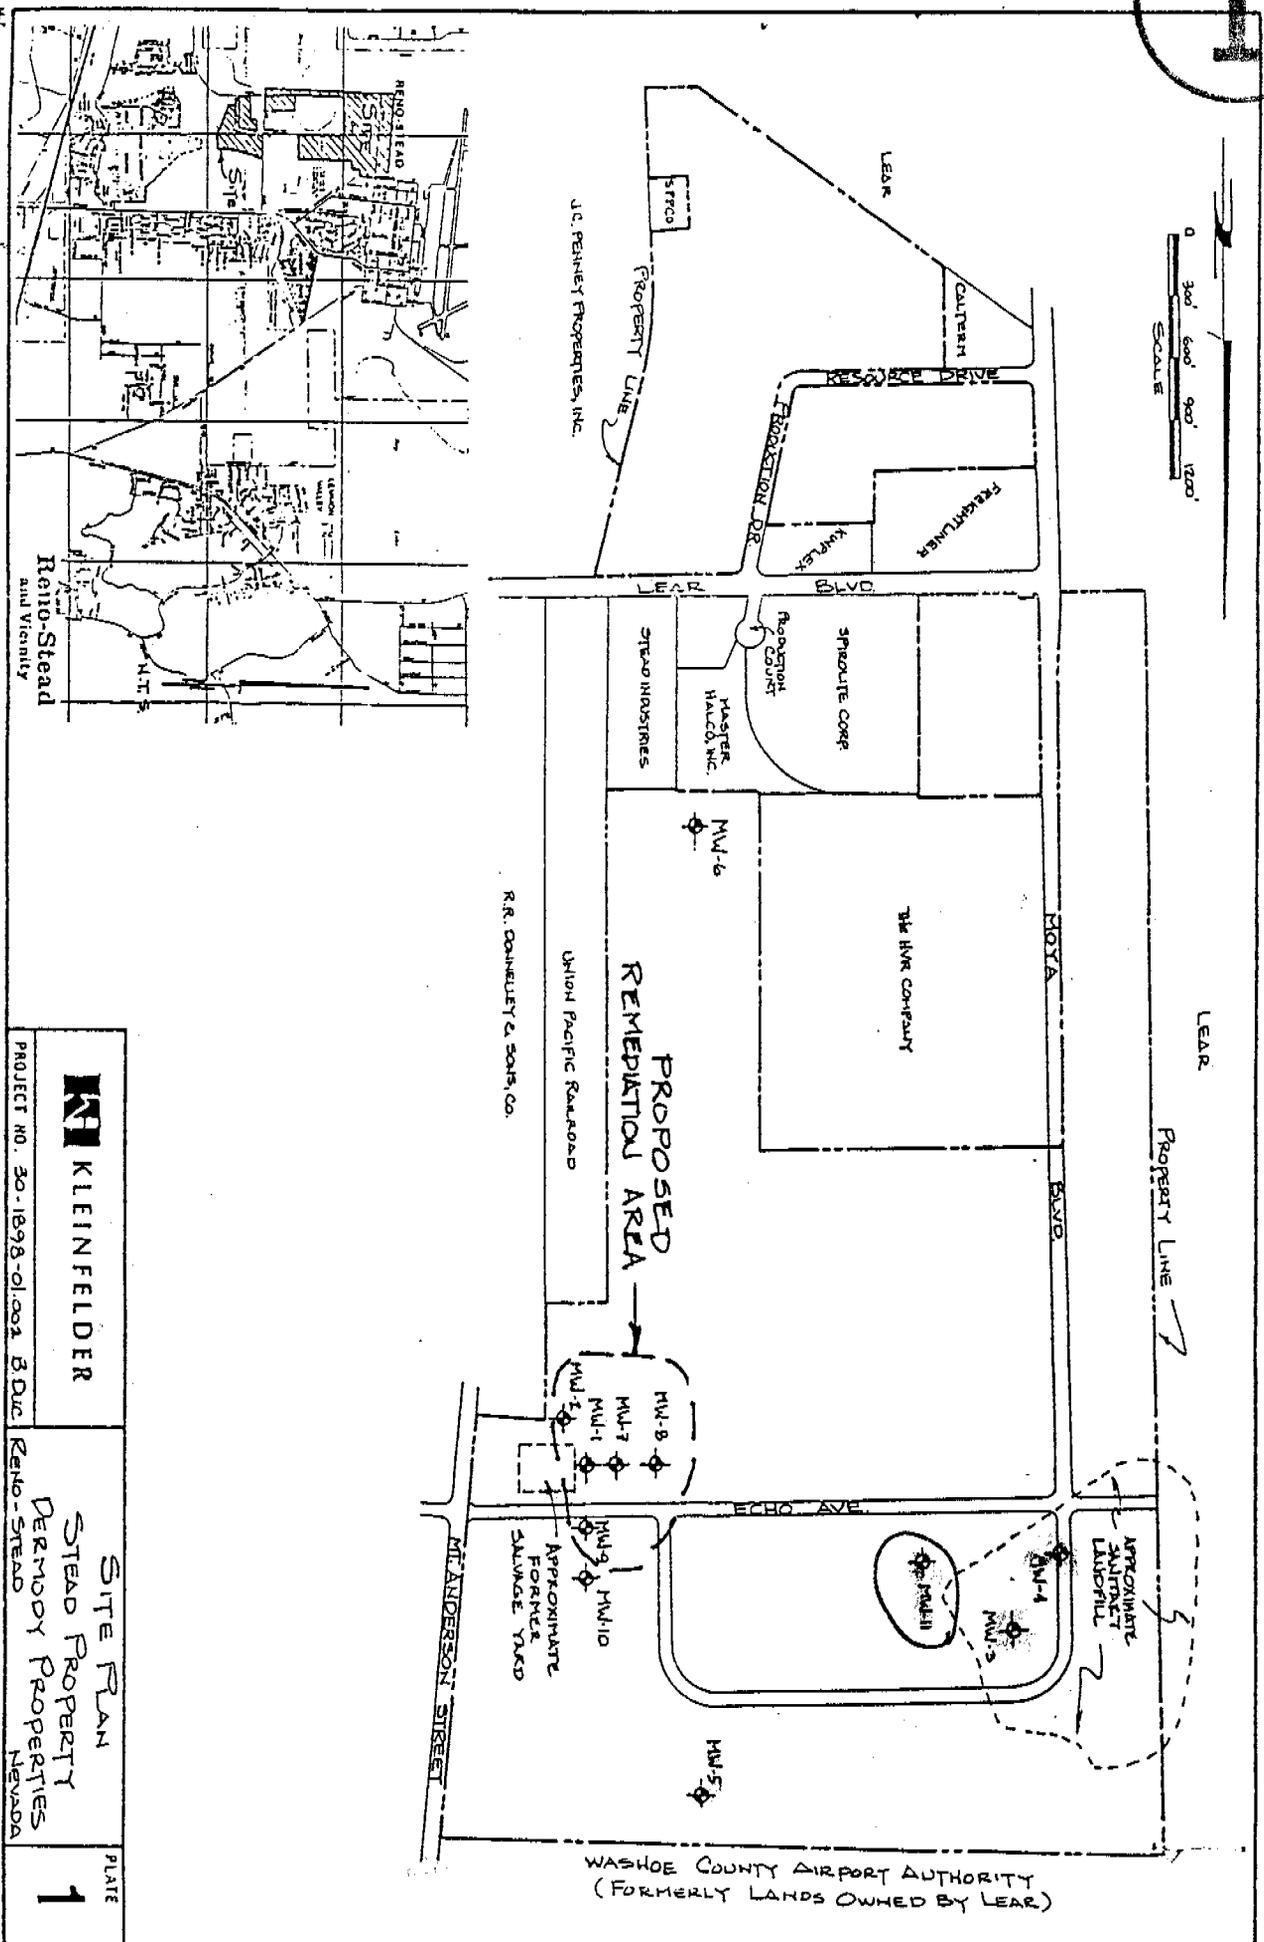

PROPOSED
REMEDIAL AREA

 KLEINFELDER	SITE PLAN STEAD PROPERTY DERMODY PROPERTIES RENO-STEAD NEVADA	PLATE 1
	PROJECT NO. 30-1898-01-001 B.D.C.	