
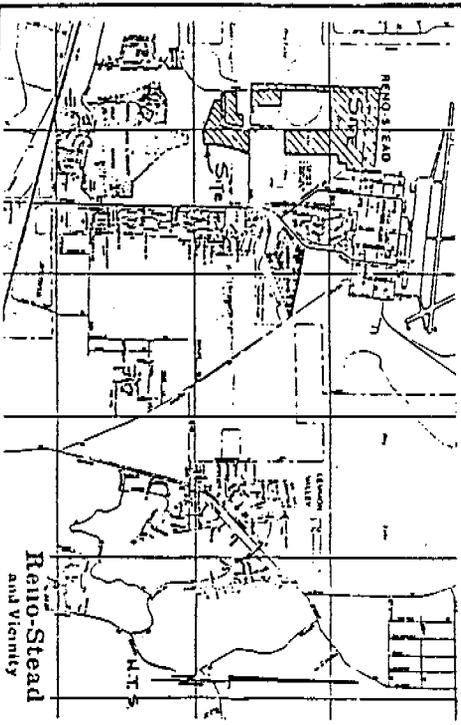


0 300' 600' 900' 1200'
SCALE

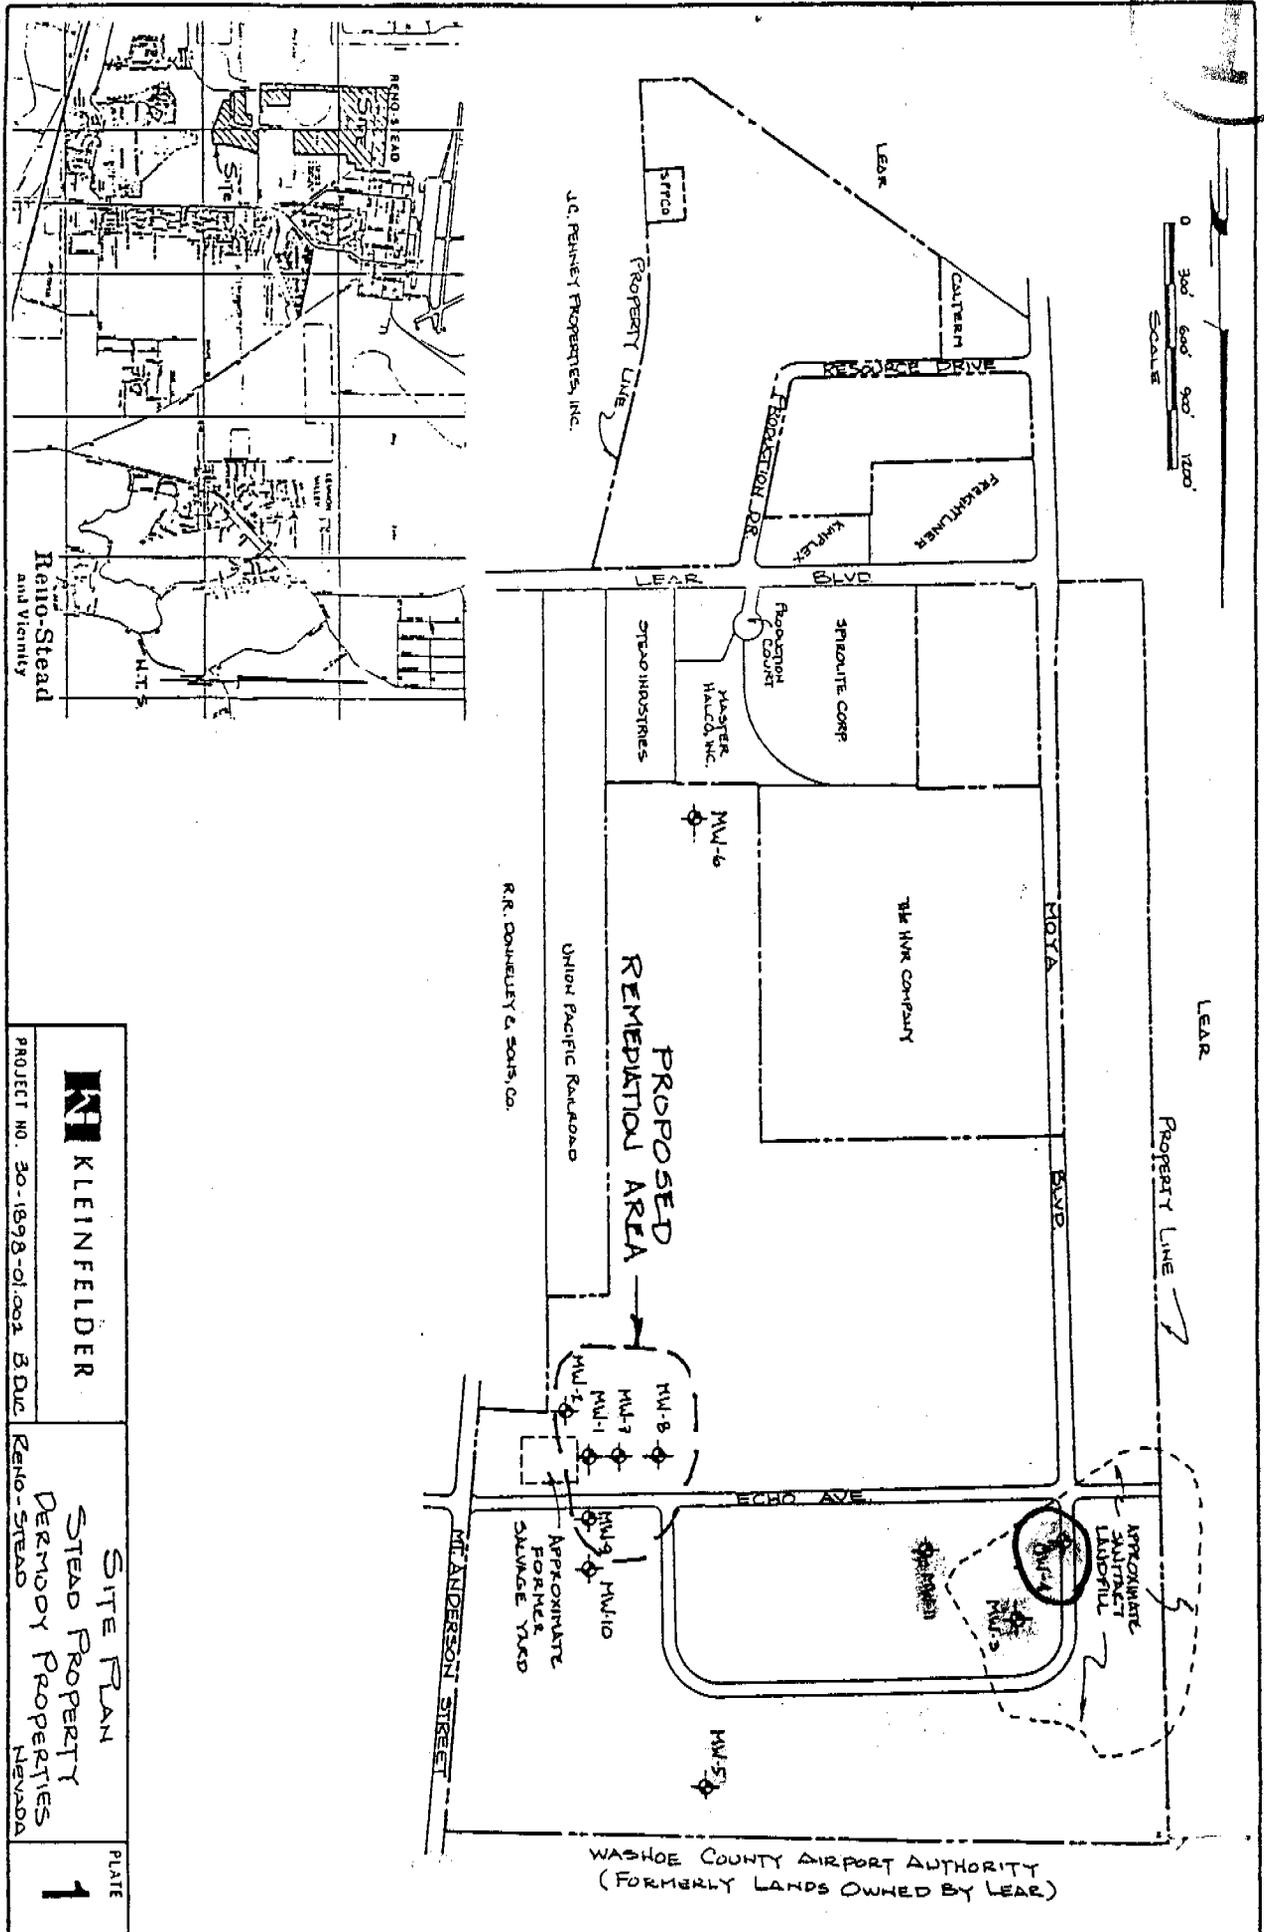

 KLEINFELDER	SITE PLAN STEAD PROPERTY DERMODY PROPERTIES RENO-STEAD NEVADA	PROJECT NO. 30-1898-01-001 B DUC
		PLATE 1

WASHOE COUNTY AIRPORT AUTHORITY
(FORMERLY LANDS OWNED BY LEAR)