



Abandoned May 7, 1998

03/29/97

R.D. K. Wilson

# WELL COMPLETION DIAGRAM

## VD 97-1

L. Wilcox  
15-Mar-97

**CASING**

**DEPTH**

**DRAWING**  
NOT TO SCALE

**ELEVATION**

**0**

**20**

**60**

**742**

**750**

**5482**

**5481**

**5462**

**5422**


**4740**

**4732**

**SURFACE CASING**  
12" X 3/8" X 20'  
cemented to 20'

**BLANK CASING**  
6" x 1/4" x 60'

**SCREEN CASING**  
Roscoe Moss Ful-Flo  
6" x 1/4" x 682'

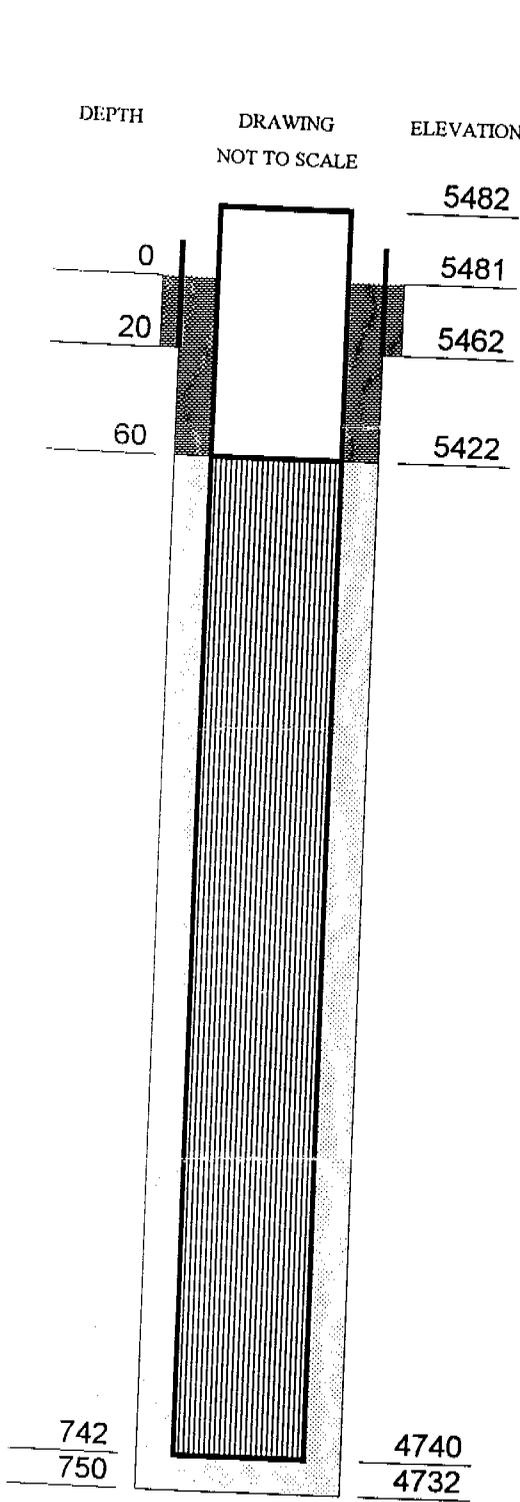

LANG	LK-24
HOLE SIZE	9 7/8"
START DRILLING	02-Feb-97
FINISH DRILLING	05-Feb-97
HOLE COMPLETE	08-Feb-97

NE of NE	
Sec. 30	T36N, R50E
EUREKA COUNTY	
<b>PERMIT #61407</b>	

**CEMENT**

**GRAVEL**

**MONITOR PIPE**  
NONE

**GRAVEL**  
SILICA RESOURCES, INC.  
3/8 in.

**WATER TEMPERATURE**  
56 deg. F

**STATIC WATER LEVEL**  
491.3 ft.

**COORDINATES**  
9134.35 NORTH  
14722.00 EAST

**TEST RESULTS**  
Approximately 109.3 ft. of  
drawdown while pumping  
25 gpm for 1 hr.  
Full recovery in 30 min.

RECEIVED

93 MAY 18 AM 10:37

STATE ENGINEERING OFFICE