

PRINT OR TYPE ONLY
 DO NOT WRITE ON BACK

WELL DRILLER'S REPORT

Please complete this form in its entirety in accordance with NRS 534.170 and NAC 534.340

NOTICE OF INTENT NO. 19166

1. OWNER PAULS CORP. ADDRESS AT WELL LOCATION SWC Lewis Ave + 4th St
 MAILING ADDRESS 3950 N. Lewiston St #100
Aurora, CO 80011

2. LOCATION NE 1/4 SW 1/4 Sec. 34 T 20 R 61 E CLARK County
 PERMIT NO. NA Issued by Water Resources Parcel No. 139-34-301-002 Subdivision Name _____

3. WORK PERFORMED
 New Well Replace Recondition
 Deepen Abandon Other _____

4. PROPOSED USE
 Domestic Irrigation Test
 Municipal/Industrial Monitor Stock

5. WELL TYPE
 Cable Rotary RVC
 Air Other _____

6. LITHOLOGIC LOG B-14

Material	Water Strata	From	To	Thickness
<u>Fill - Silty Sand & Gravel</u>		<u>0</u>	<u>1.5</u>	
<u>SILTY CLAY</u>		<u>1.5</u>	<u>3</u>	
<u>SAUDY CLAY</u>		<u>3</u>	<u>6</u>	
<u>SILTY CLAY</u>		<u>6</u>	<u>10</u>	
<u>CALICHE</u>	<u>Y</u>	<u>10</u>	<u>11</u>	
<u>SAUDY CLAY</u>	<u>Y</u>	<u>11</u>	<u>12.5</u>	
<u>CALICHE</u>	<u>Y</u>	<u>12.5</u>	<u>18</u>	
<u>SILTY CLAY</u>	<u>Y</u>	<u>18</u>	<u>25</u>	

8. WELL CONSTRUCTION
 Depth Drilled 24.5 Feet Depth Cased 24 Feet

HOLE DIAMETER (BIT SIZE)
 From 6 Inches To 0 Feet 24.5 Feet
 _____ Inches _____ Feet _____ Feet
 _____ Inches _____ Feet _____ Feet

CASING SCHEDULE

Size O.D. (Inches)	Weight/Ft. (Pounds)	Wall Thickness (Inches)	From (Feet)	To (Feet)
<u>2</u>	<u>sch 40</u>	<u>PVC</u>	<u>0</u>	<u>24</u>

Perforations:
 Type perforation slotted screen
 Size perforation .010 inch
 From 9 feet to 24 feet
 From _____ feet to _____ feet

Surface Seal: Yes No Seal Type:
 Depth of Seal 8 _____ Neat Cement
 Placement Method: Pumped Concrete Grout
 Poured

Gravel Packed: Yes No
 From 8 feet to 24.5 feet

9. WATER LEVEL
 Static water level 9.89 feet below land surface
 Artesian flow _____ G.P.M. _____ P.S.I.
 Water temperature _____ °F Quality _____

10. DRILLER'S CERTIFICATION
 This well was drilled under my supervision and the report is true to the best of my knowledge.



Name Terracon Consultants Inc. Contractor
 Address 4343 So Polaris Ave. Contractor
L.V., NV. 89103
 Nevada contractor's license number issued by the State Contractor's Board _____
 Nevada driller's license number issued by the Division of Water Resources, the on-site driller M1944
 Signed Thomas J. Beall
 By driller performing actual drilling on site or contractor
 Date 12-15-99



Date started 12/8/99, 1999
 Date completed 12/8, 1999

7. WELL TEST DATA

TEST METHOD: Bailer Pump Air Lift


G.P.M.	Draw Down (Feet Below Static)	Time (Hours)

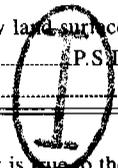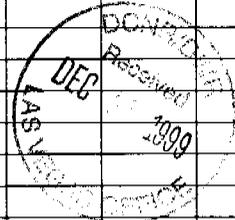

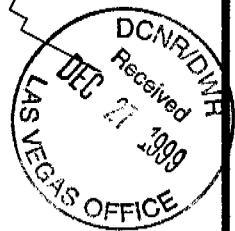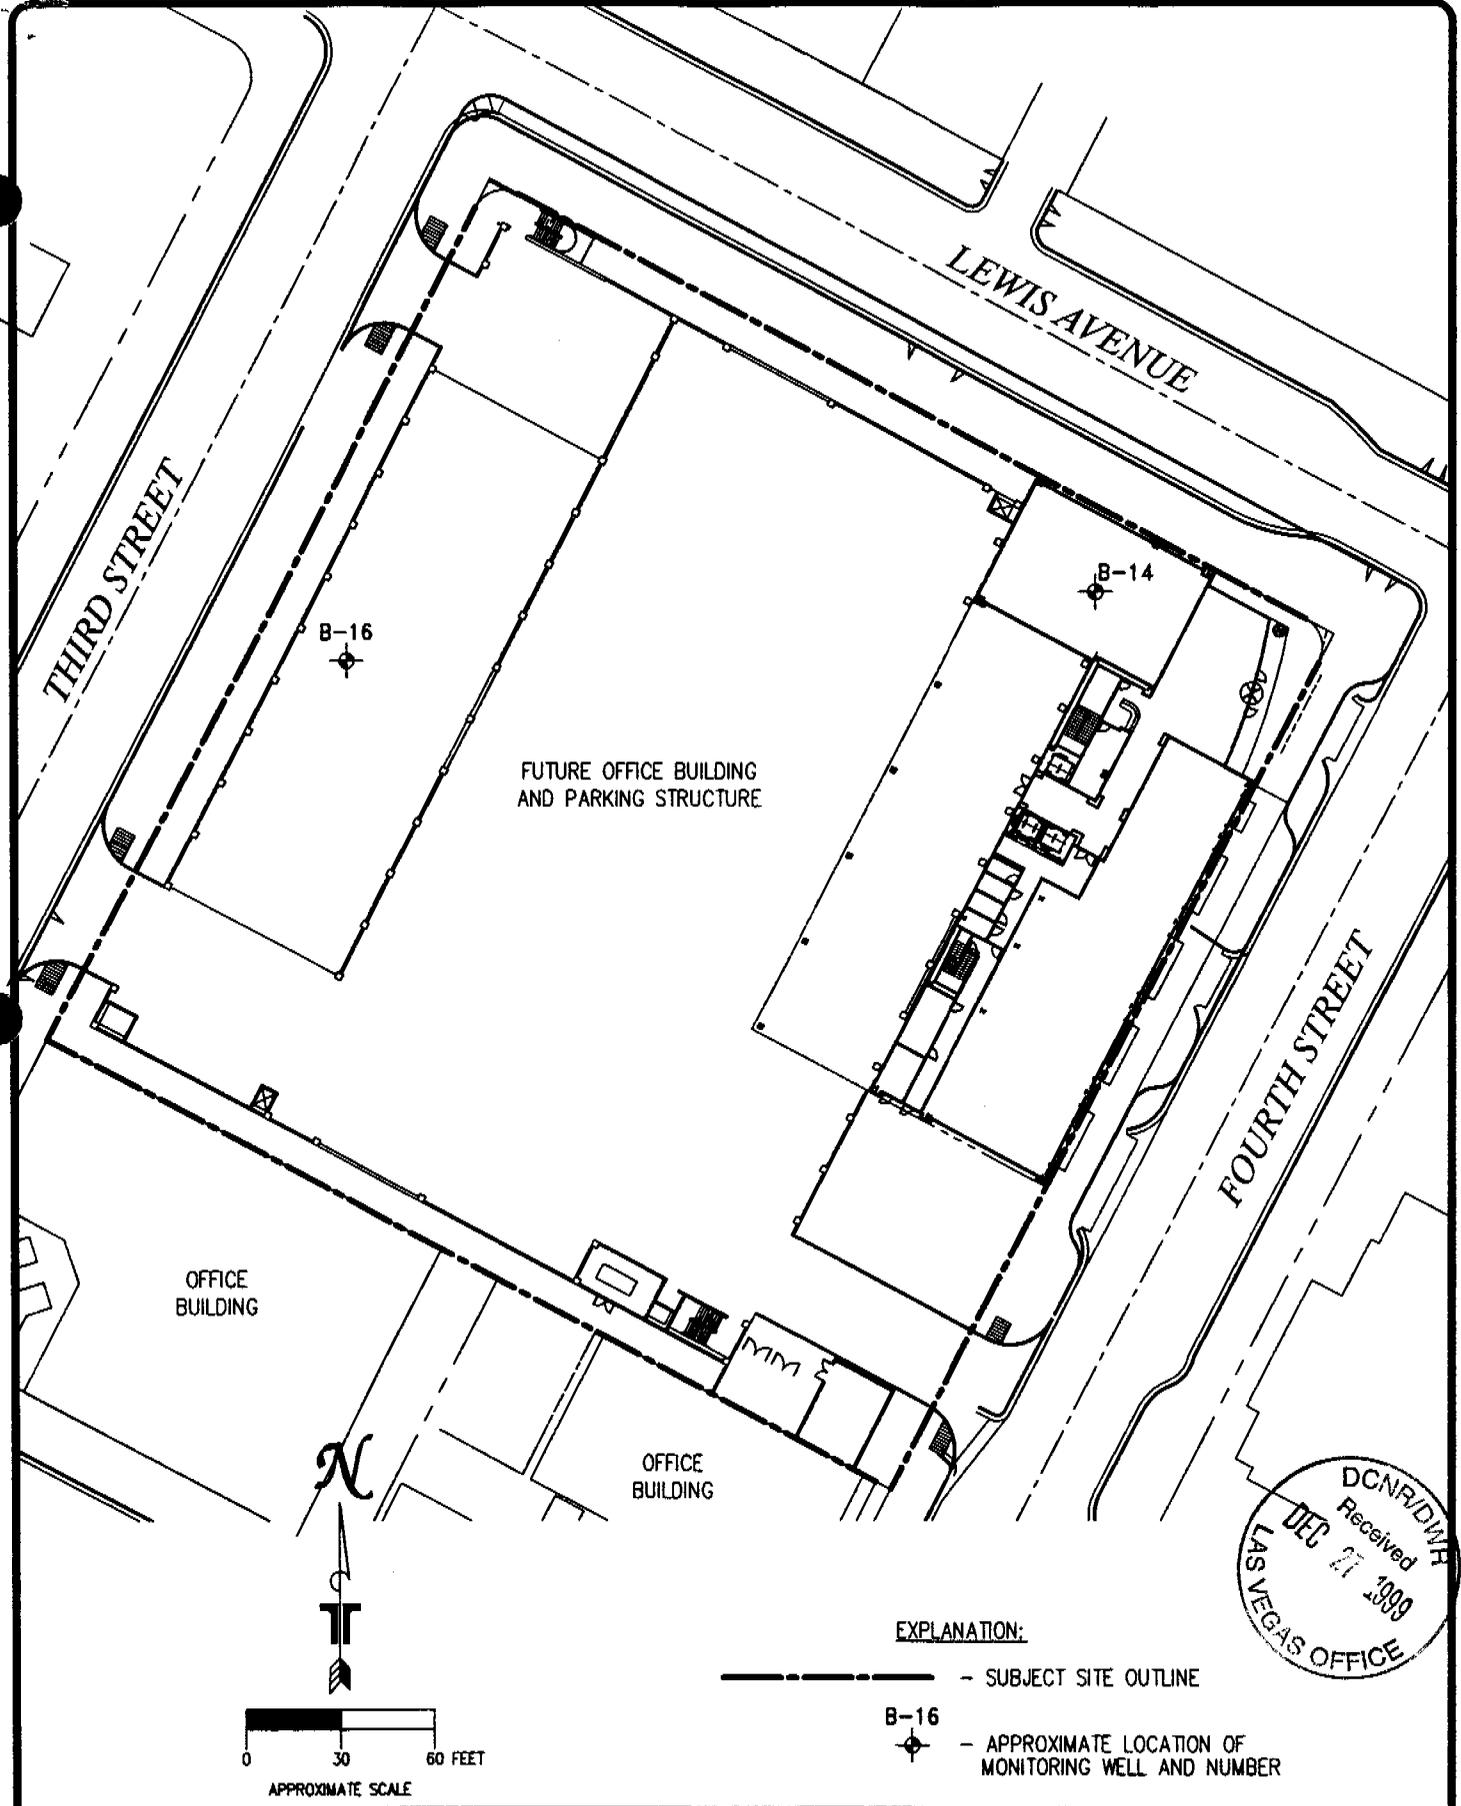

EXPLANATION:

- - SUBJECT SITE OUTLINE
- B-16
⊕ - APPROXIMATE LOCATION OF MONITORING WELL AND NUMBER

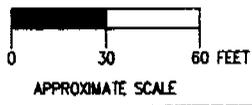

PROJECT:
**FUTURE OFFICE BUILDING
AND PARKING STRUCTURE**



SITE DIAGRAM

PROJECT NO.:	FIGURE:
64997080	2

Log No. 77721
Permit No.
Basin 212

WELL DRILLER'S REPORT

Please complete this form in its entirety in accordance with NRS 534.170 and NAC 534.340

NOTICE OF INTENT NO. 19166

PRINT OR TYPE ONLY
DO NOT WRITE ON BACK

1. OWNER PAULS CORP. ADDRESS AT WELL LOCATION SWC Lewis Ave & 4th St.
MAILING ADDRESS 3950 N. Lewiston St. #100
Aurora, CO 80011

2. LOCATION NE 1/4 SW 1/4 Sec. 34 T. 20 S. R. 61 E. CLARK County
PERMIT NO. 4A Issued by Water Resources Parcel No. 139-34-301-002 Subdivision Name

3. WORK PERFORMED
 New Well Replace Recondition
 Deepen Abandon Other

4. PROPOSED USE
 Domestic Irrigation Test
 Municipal/Industrial Monitor Stock

5. WELL TYPE
 Cable Rotary RVC
 Air Other

6. LITHOLOGIC LOG B-14

Material	Water Strata	From	To	Thick-ness
<u>Fill - Silty Sand & Gravel</u>		<u>0</u>	<u>1.5</u>	
<u>SILTY CLAY</u>		<u>1.5</u>	<u>3</u>	
<u>SAUDY CLAY</u>		<u>3</u>	<u>6</u>	
<u>SILTY CLAY</u>		<u>6</u>	<u>10</u>	
<u>CALICHE</u>	<u>Y</u>	<u>10</u>	<u>11</u>	
<u>SAUDY CLAY</u>	<u>Y</u>	<u>11</u>	<u>12.5</u>	
<u>CALICHE</u>	<u>Y</u>	<u>12.5</u>	<u>18</u>	
<u>SILTY CLAY</u>	<u>Y</u>	<u>18</u>	<u>25</u>	

8. WELL CONSTRUCTION
Depth Drilled 24.5 Feet Depth Cased 24 Feet

HOLE DIAMETER (BIT SIZE)
From 5 Inches To 24.5 Feet
Inches Feet
Inches Feet
Inches Feet

CASING SCHEDULE

Size O.D. (Inches)	Weight/Ft. (Pounds)	Wall Thickness (Inches)	From (Feet)	To (Feet)
<u>2</u>	<u>sch 40</u>	<u>PVC</u>	<u>0</u>	<u>24</u>

Perforations:
Type perforation slotted screen
Size perforation .010 inch
From 9 feet to 24 feet
From _____ feet to _____ feet
From _____ feet to _____ feet
From _____ feet to _____ feet

Surface Seal: Yes No Seal Type:
Depth of Seal 6 Neat Cement
Placement Method: Pumped Cement Grout
 Poured Concrete Grout
Gravel Packed: Yes No
From 6 feet to 24.5 feet

9. WATER LEVEL
Static water level 9.89' feet below land surface
Artesian flow _____ G.P.M. P.S.I.
Water temperature _____ °F Quality _____

10. DRILLER'S CERTIFICATION
This well was drilled under my supervision and the report is to the best of my knowledge.



Name Terracon Consultants Inc. Contractor
Address 4343 So. Polaris Ave. Contractor
L.V., NV. 89103
Nevada contractor's license number issued by the State Contractor's Board.
Nevada driller's license number issued by the Division of Water Resources, the on-site driller M1944
Signed Thomas H. Beall
By driller performing actual drilling on site or contractor
Date 12-15-99


Date started 12/8/99, 1999
Date completed 12/8, 1999

7. WELL TEST DATA

TEST METHOD: Bailer Pump Air Lift

G.P.M.	Draw Down (Feet Below Static)	Time (Hours)

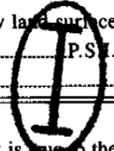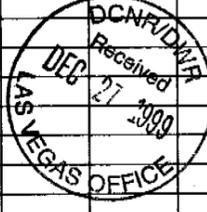

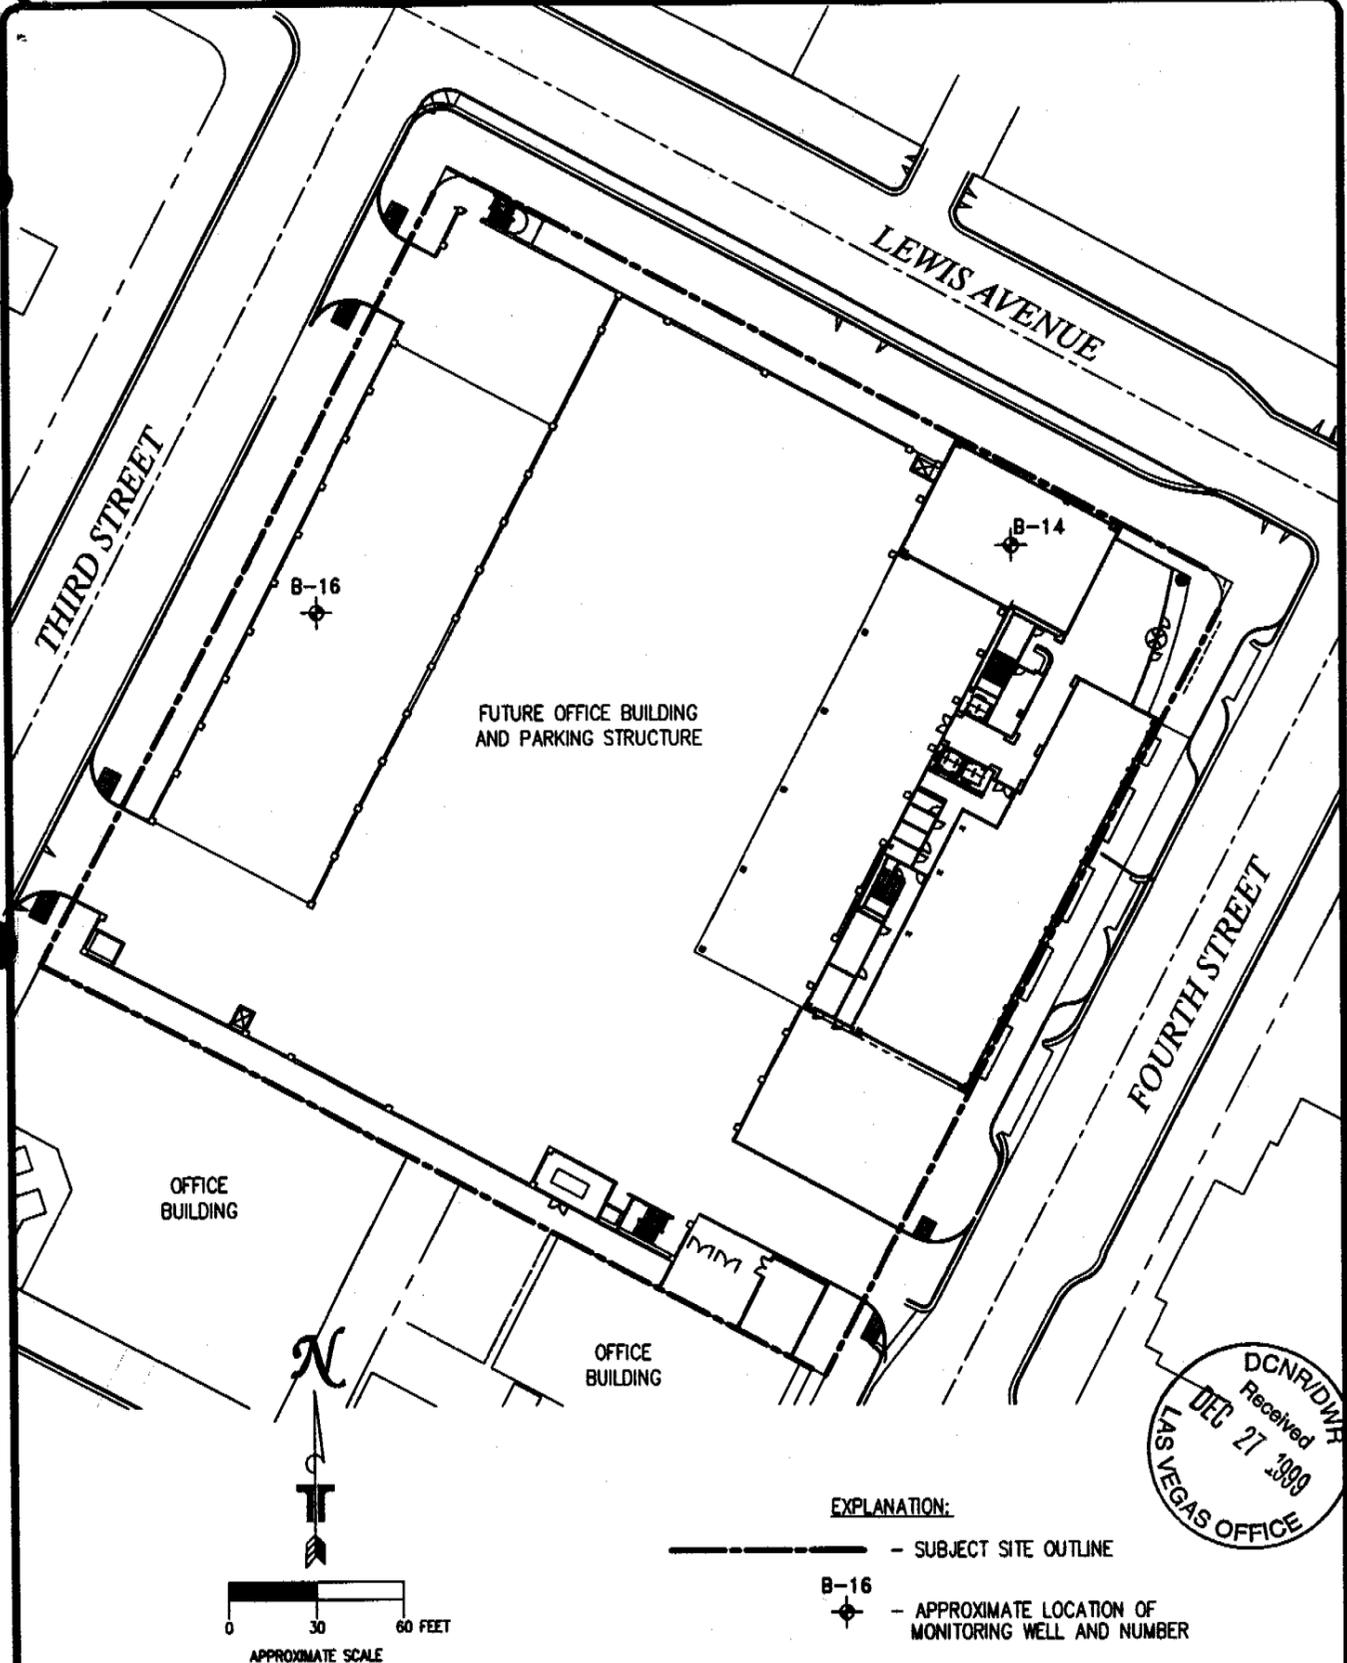

PROJECT: FUTURE OFFICE BUILDING AND PARKING STRUCTURE		SITE DIAGRAM PROJECT NO.: 64997080	FIGURE: 2
---	--	---	--------------