

DCNR/DWR

LAS VEGAS OFFICE




DCNR/DWR
RECEIVED

APR 30 2002

LAS VEGAS OFFICE

MW-16B

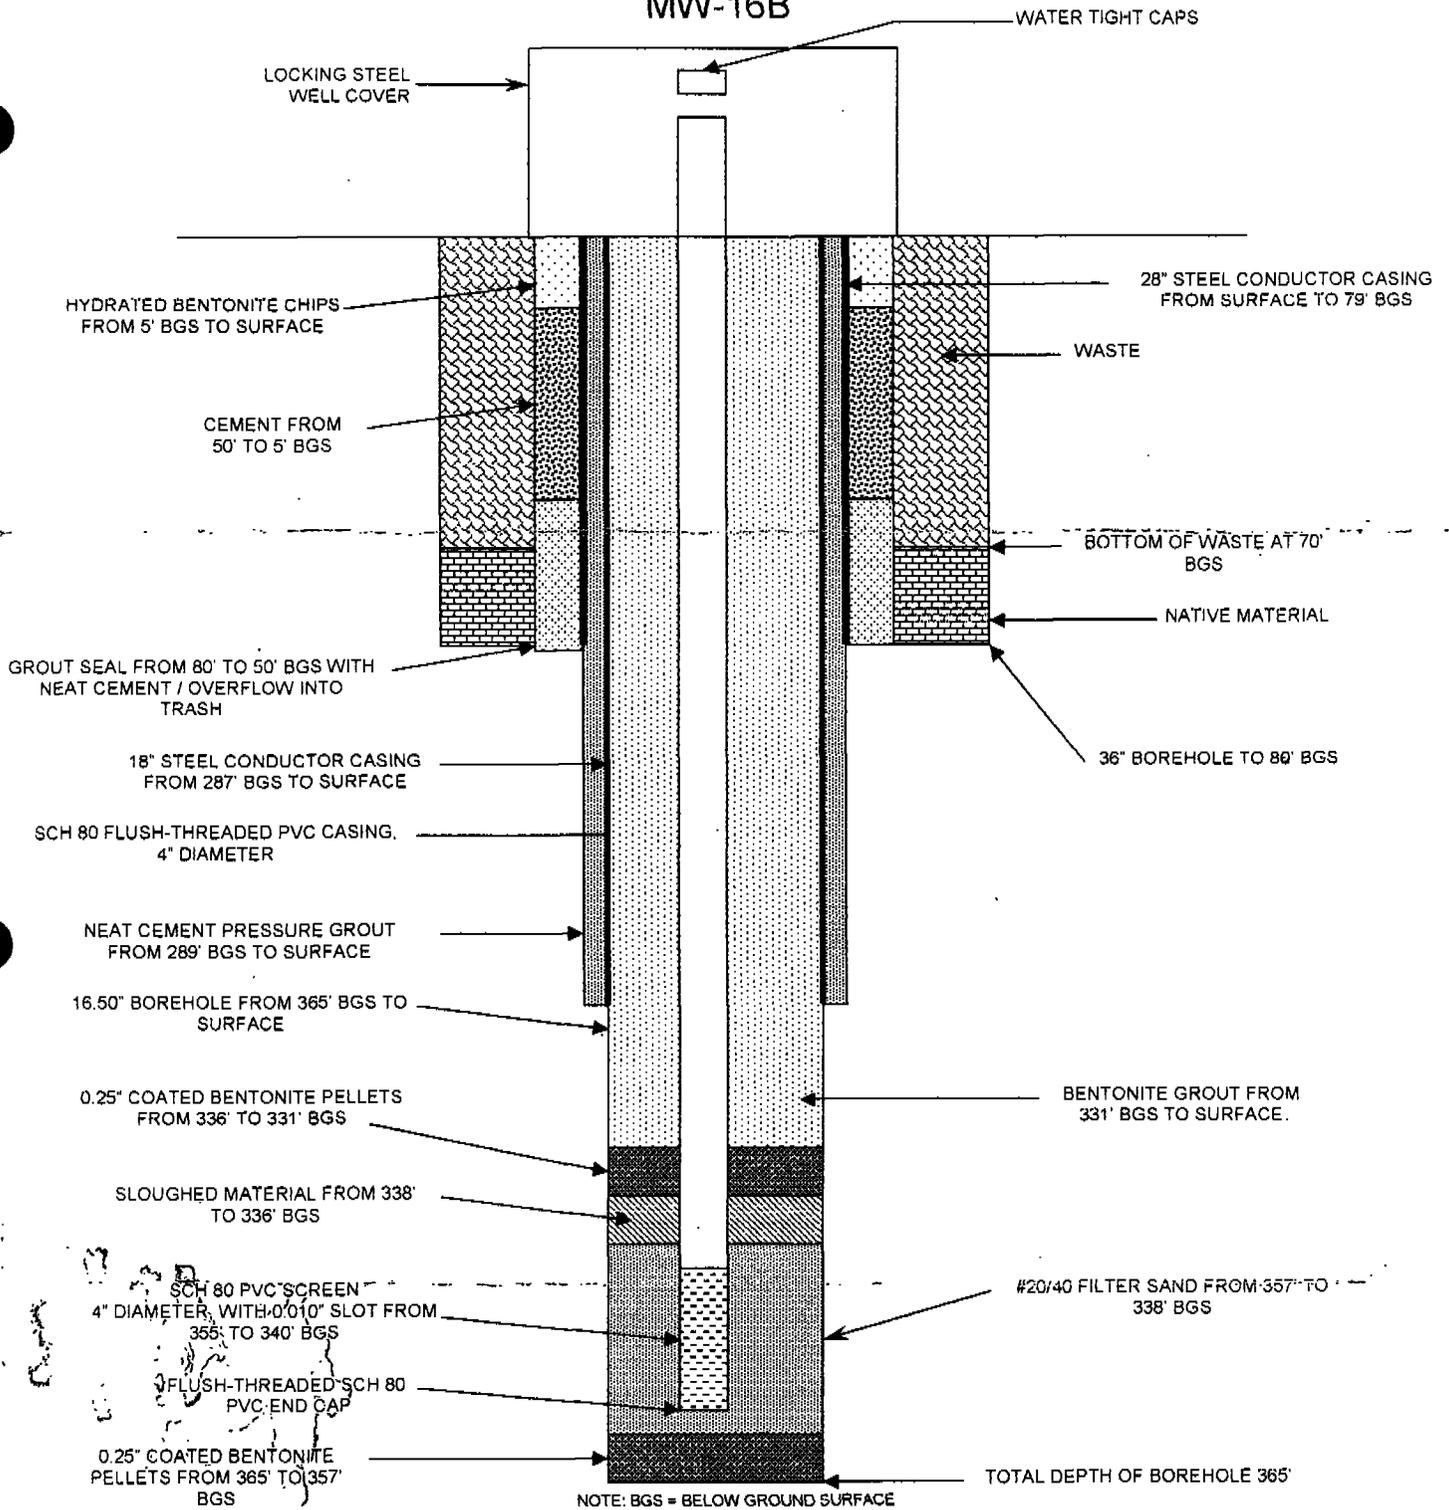

As Built 12/20/01

NOT TO SCALE

SCS ENGINEERS 2702 N. 44th Street, 105B Phoenix, Arizona	MW-16B WELL CONSTRUCTION DIAGRAM	
	JOB NO. 99007.01	FIG. 1


2 1 2
6-1-02

DCNR/DWR
RECEIVED

APR 3 6 2002


LAS VEGAS OFFICE

85774

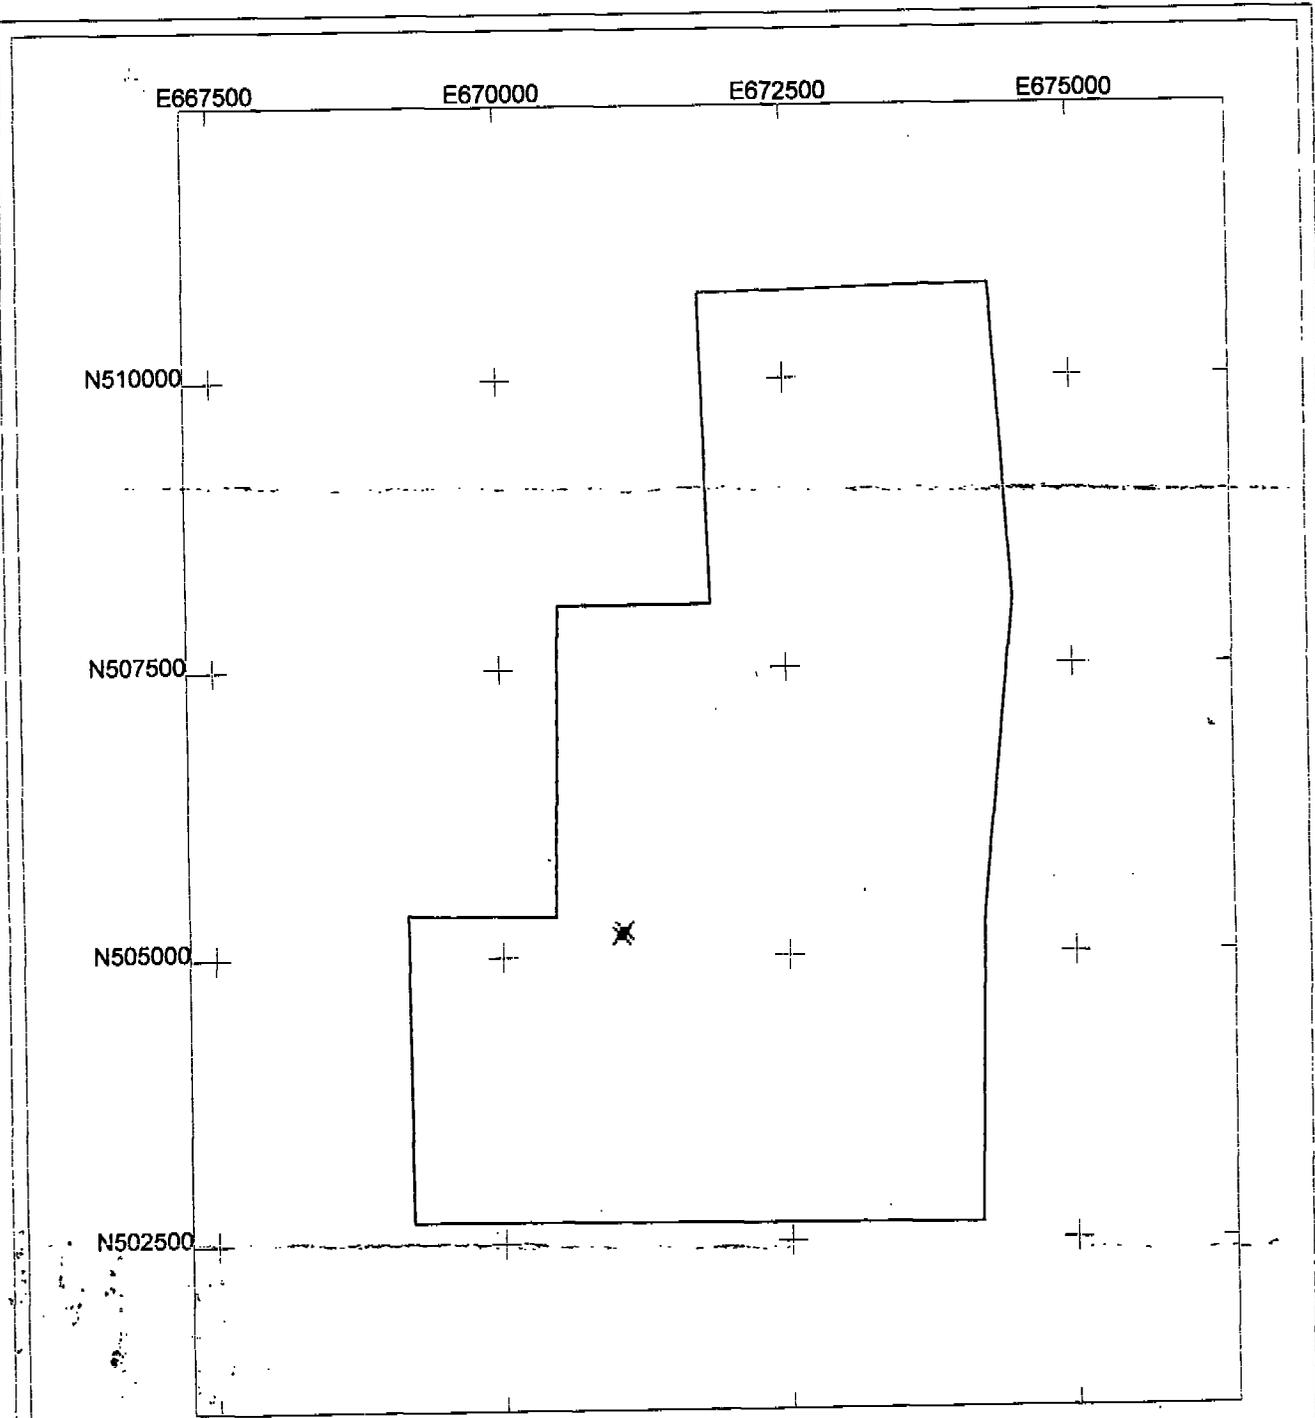

MW-16B LOCATION

Sunrise2
US State Plane 1927
Nevada East 2701
NADCON (Conus)

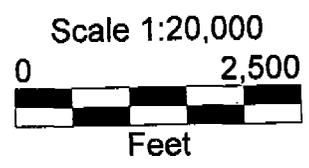

combined.ssf
4/18/02
GPS Pathfinder® Office
 Trimble