

PRINT OR TYPE ONLY
 DO NOT WRITE ON BACK

WELL DRILLER'S REPORT

Please complete this form in its entirety in accordance with NRS 534.170 and NAC 534.340

NOTICE OF INTENT NO. 37356

1. OWNER EQUILON ENTERPRISES LLC ADDRESS AT WELL LOCATION 598 N. EASTERN AVE.
 MAILING ADDRESS P.O. BOX 4369 HUNTSVILLE, TX 77210-4369 LAS VEGAS, NV 89101

2. LOCATION NW 1/4 NW 1/4 Sec 36 T 20 N 61 E CLARK County
 PERMIT NO. _____ Issued by Water Resources 137-36-110-001 Parcel No. _____ Subdivision Name _____

3. WORK PERFORMED
 New Well Replace Recondition
 Deepen Abandon Other _____

4. PROPOSED USE
 Domestic Irrigation Test
 Municipal/Industrial Monitor Stock

5. WELL TYPE
 Cable Rotary RVC
 Air Other HSA

6. LITHOLOGIC LOG

Material	Water Strata	From	To	Thickness
* SEE ATTACHED LOG				
DCNR/DWR RECEIVED				
APR 13 2003				
LAS VEGAS OFFICE				

8. WELL CONSTRUCTION
 Depth Drilled 27 Feet Depth Cased 25 Feet

HOLE DIAMETER (BIT SIZE)
 From To
11 Inches 27 Feet 0 Feet
 _____ Inches _____ Feet _____ Feet
 _____ Inches _____ Feet _____ Feet

CASING SCHEDULE

Size O.D. (Inches)	Weight/Ft. (Pounds)	Wall Thickness (Inches)	From (Feet)	To (Feet)
<u>4"</u>		<u>SCH 40 PVC</u>	<u>5</u>	<u>0</u>

Perforations:
 Type perforation SCH 40 PVC
 Size perforation .010"
 From 25 feet to 5 feet
 From _____ feet to _____ feet

Surface Seal: Yes No Seal Type:
 Depth of Seal 4' Neat Cement
 Placement Method: Pumped Cement Grout
 Poured Concrete Grout

Gravel Packed: Yes No
 From 25 feet to 4 feet

9. WATER LEVEL
 Static water level: _____ feet below land surface
 Artesian flow _____ G.P.M. _____ P.S.I.
 Water temperature _____ °F Quality _____

10. DRILLER'S CERTIFICATION
 This well was drilled under my supervision and the report is true to the best of my knowledge.

Name GREGG DRILLING + TESTING INC Contractor
 Address 2726 WALNUT AVE. Contractor
SIGNAL HILL, CA 90755

Nevada contractor's license number issued by the State Contractor's Board 0038113(C23)
 Nevada driller's license number issued by the Division of Water Resources, the on-site driller M2018


Signed _____
 By driller performing actual drilling on site of contractor
 Date APRIL 7, 2003

Date started _____, 19____
 Date completed _____, 19____

7. WELL TEST DATA

TEST METHOD: Bailer Pump Air Lift

G.P.M.	Draw Down (Feet Below Static)	Time (Hours)

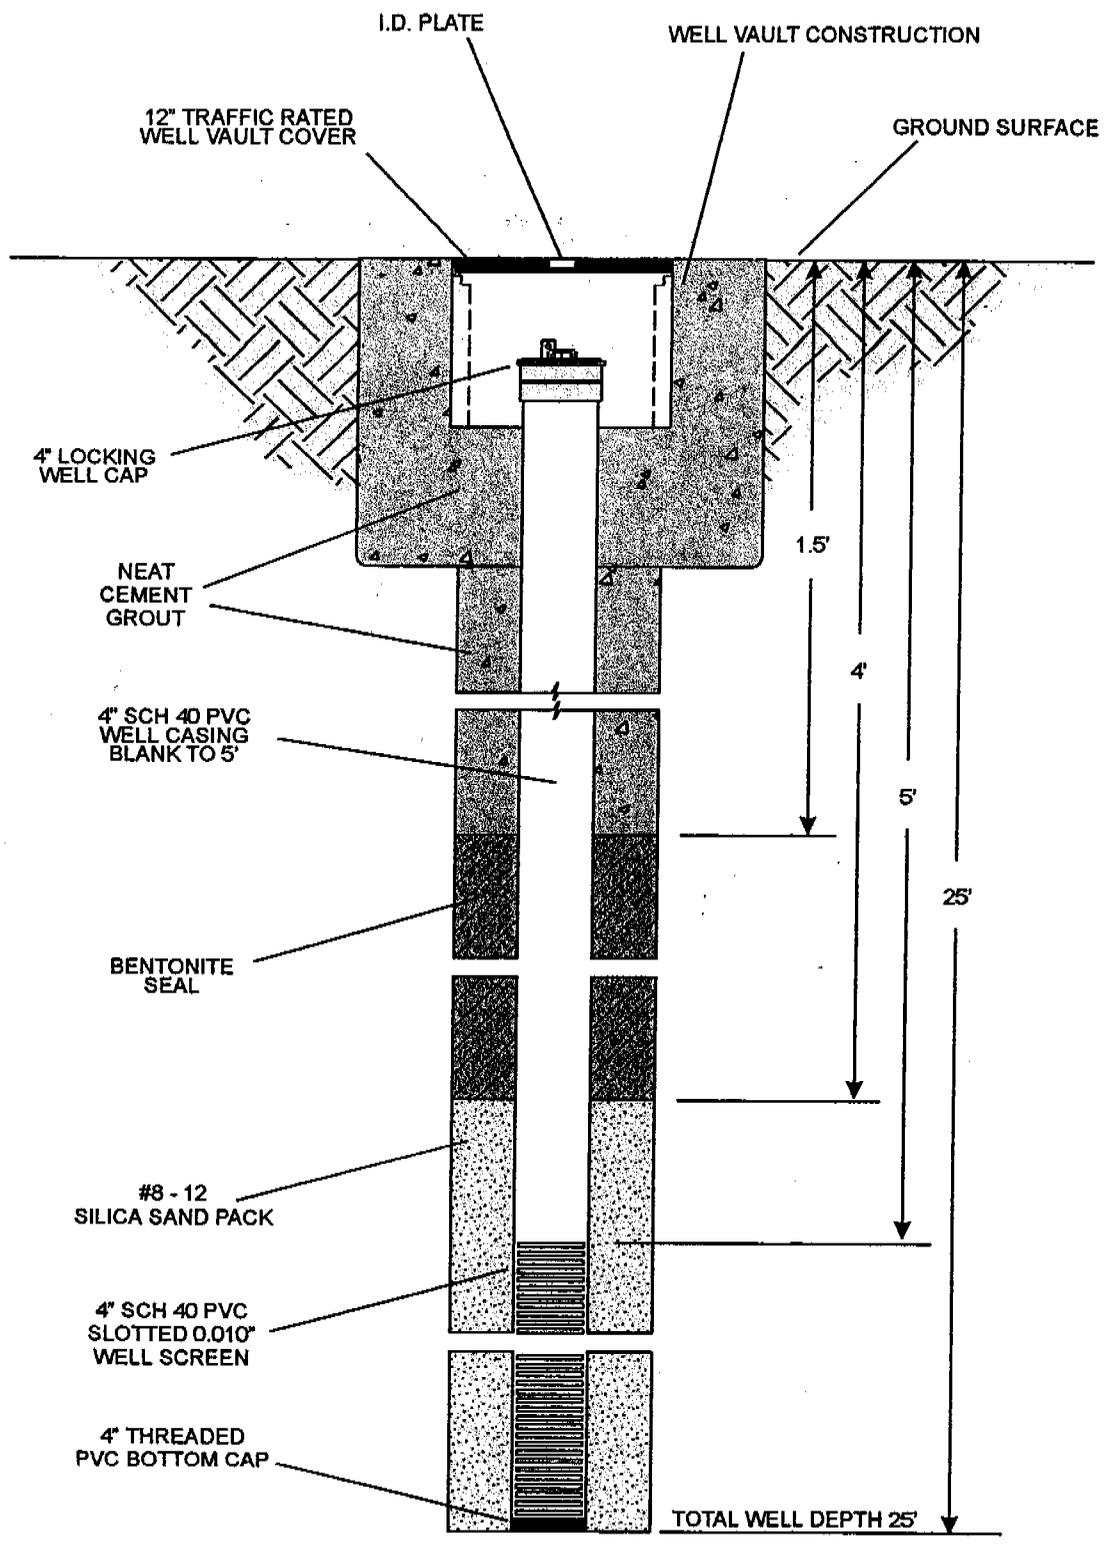

DRILL METHOD: HOLLOW STEM AUGER
 DRILL DIAMETER: 10"
 DATE DRILLED: 01-22-03



NOTE: NOT TO SCALE

		SHELL OIL PRODUCTS U.S. SERVICE STATION FACILITY 598 NORTH EASTERN AVENUE LAS VEGAS, NEVADA 89101	
GROUNDWATER MONITOR WELL MW-1 CONSTRUCTION DETAIL			FIGURE MW-1
PROJECT#: 155-0186-01	FILE#: 0186wcdmw1	DATE DRAWN: 03/19/03	DRAWN BY: B. McCLELLAN