

PRINT OR TYPE ONLY
 DO NOT WRITE ON BACK

WELL DRILLER'S REPORT

Please complete this form in its entirety in accordance with NRS 534.170 and NAC 534.340

NOTICE OF INTENT NO. 37356

1. OWNER EQUILON ENTERPRISES LLC ADDRESS AT WELL LOCATION 598 N EASTERN AVE.
 MAILING ADDRESS P.O. BOX 4369 LAS VEGAS, NV 89101
HOUSTON, TX 77210-4369

2. LOCATION NW 1/4 NW 1/4 Sec. 36 T. 20 N. 61 E CLARK County
 PERMIT NO. 139-36-110-001 Parcel No. _____ Subdivision Name _____
 Issued by Water Resources

3. WORK PERFORMED
 New Well Replace Recondition
 Deepen Abandon Other _____

4. PROPOSED USE
 Domestic Irrigation Test
 Municipal/Industrial Monitor Stock

5. WELL TYPE
 Cable Rotary RVC
 Air Other HSA

6. LITHOLOGIC LOG

Material	Water Strata	From	To	Thick-ness
* SEE ATTACHED LOG				
DCNR/DWR RECEIVED				
APR 13 2003				
LAS VEGAS OFFICE				

8. WELL CONSTRUCTION
 Depth Drilled 26' Feet Depth Cased 25 Feet

HOLE DIAMETER (BIT SIZE)
 From 11 Inches 26 Feet 0 Feet
 To _____ Inches _____ Feet _____ Feet
 _____ Inches _____ Feet _____ Feet
 _____ Inches _____ Feet _____ Feet

CASING SCHEDULE

Size O.D. (Inches)	Weight/Ft. (Pounds)	Wall Thickness (Inches)	From (Feet)	To (Feet)
<u>4"</u>		<u>SCH 40 PVC</u>	<u>5</u>	<u>0</u>

Perforations:
 Type perforation SCH 40 PVC
 Size perforation 1.0"
 From 25 feet to 5 feet
 From _____ feet to _____ feet

Surface Seal: Yes No Seal Type:
 Depth of Seal 4' Neat Cement
 Placement Method: Pumped Cement Grout
 Poured Concrete Grout

Gravel Packed: Yes No
 From 25 feet to 4 feet

9. WATER LEVEL
 Static water level _____ feet below land surface
 Artesian flow _____ G.P.M. _____ P.S.I.
 Water temperature _____ °F Quality _____

10. DRILLER'S CERTIFICATION
 This well was drilled under my supervision and the report is true to the best of my knowledge.

Name GREEN DRILLING & TESTING INC. Contractor
 Address 2726 WALNUT AVE Contractor
SIGNAL HILL, CA 90755


Nevada contractor's license number issued by the State Contractor's Board: 0038113 (C23)
 Nevada driller's license number issued by the Division of Water Resources, the on-site driller: M2018

Signed _____
 By driller performing actual drilling on site or contractor
 Date APRIL 7, 2003

Date started _____ 19____
 Date completed _____ 19____

7. WELL TEST DATA

TEST METHOD:		
G.P.M.	Draw Down (Feet Below Static)	Time (Hours)

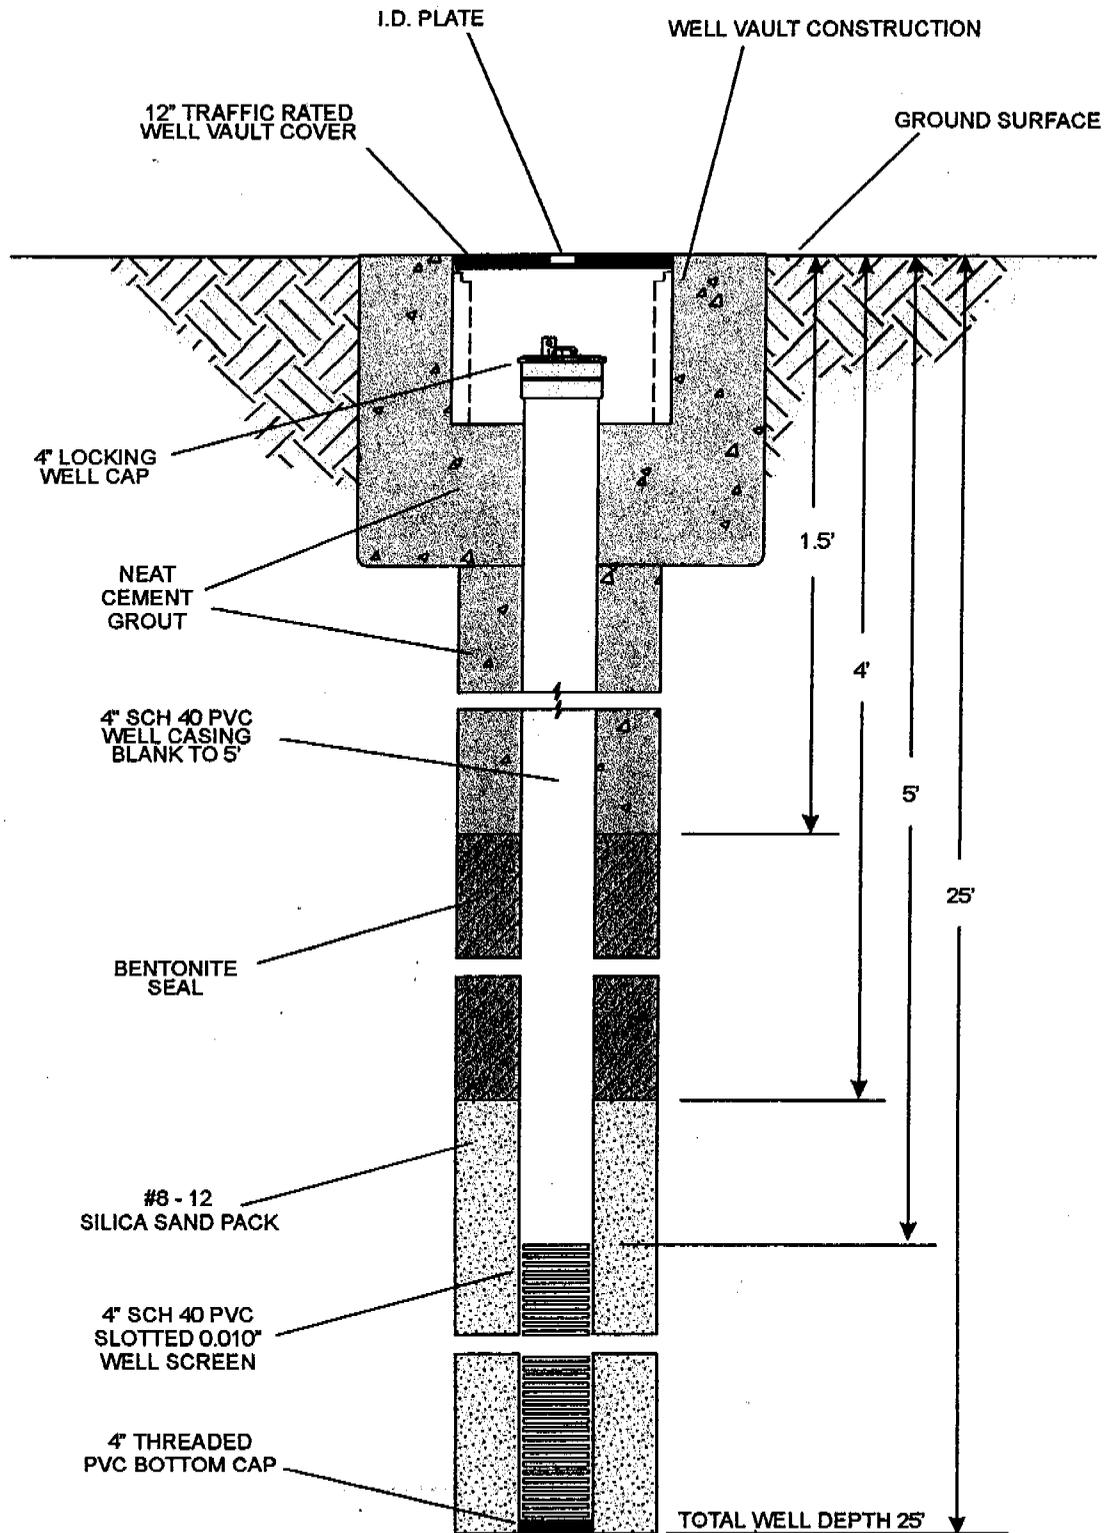

DRILL METHOD: HOLLOW STEM AUGER
 DRILL DIAMETER: 10"
 DATE DRILLED: 01-23-03



NOTE: NOT TO SCALE



SHELL OIL PRODUCTS U.S.
 SERVICE STATION FACILITY
 598 NORTH EASTERN AVENUE
 LAS VEGAS, NEVADA 89101

GROUNDWATER MONITOR WELL MW-3
 CONSTRUCTION DETAIL

FIGURE

MW-3

PROJECT#: 155-0186-01

FILE#: 0186wcdm3

DATE DRAWN: 03/19/03

DRAWN BY: B. McCLELLAN