


| | | | | | | | |
|---------|------------------------------|---------|-------|----|--------|------|----------|
| PROJECT | DOUGLAS CO. AIRPORT EXPL. #2 | JOB NO. | 21321 | BY | DCB | DATE | 01/27/03 |
| SUBJECT | WELL CONSTRUCTION DETAIL | CHECKED | | PG | 1 OF 1 | | |

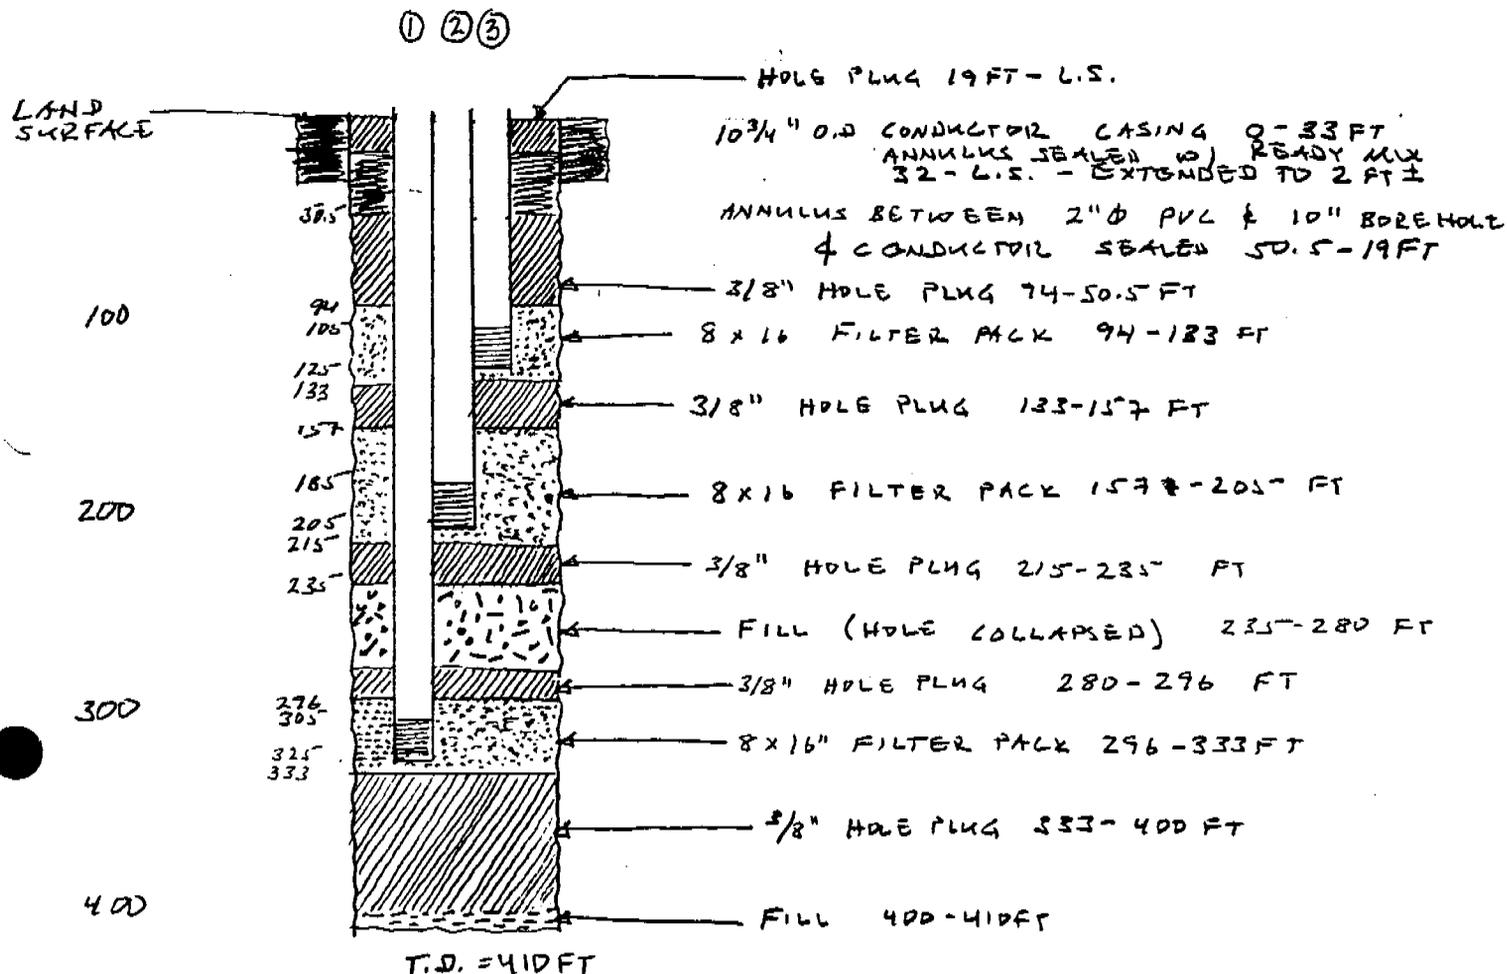

| WELL | PERFS |
|------|---------------|
| 1 | 305 - 325 FT |
| 2 | 185 - 205 FT |
| 3 | 105 - 125 FT. |

RECEIVED
 03 FEB - 5 PM 12:10
 STATE ENGINEERS OFFICE