


Andy Anderson 826-5779

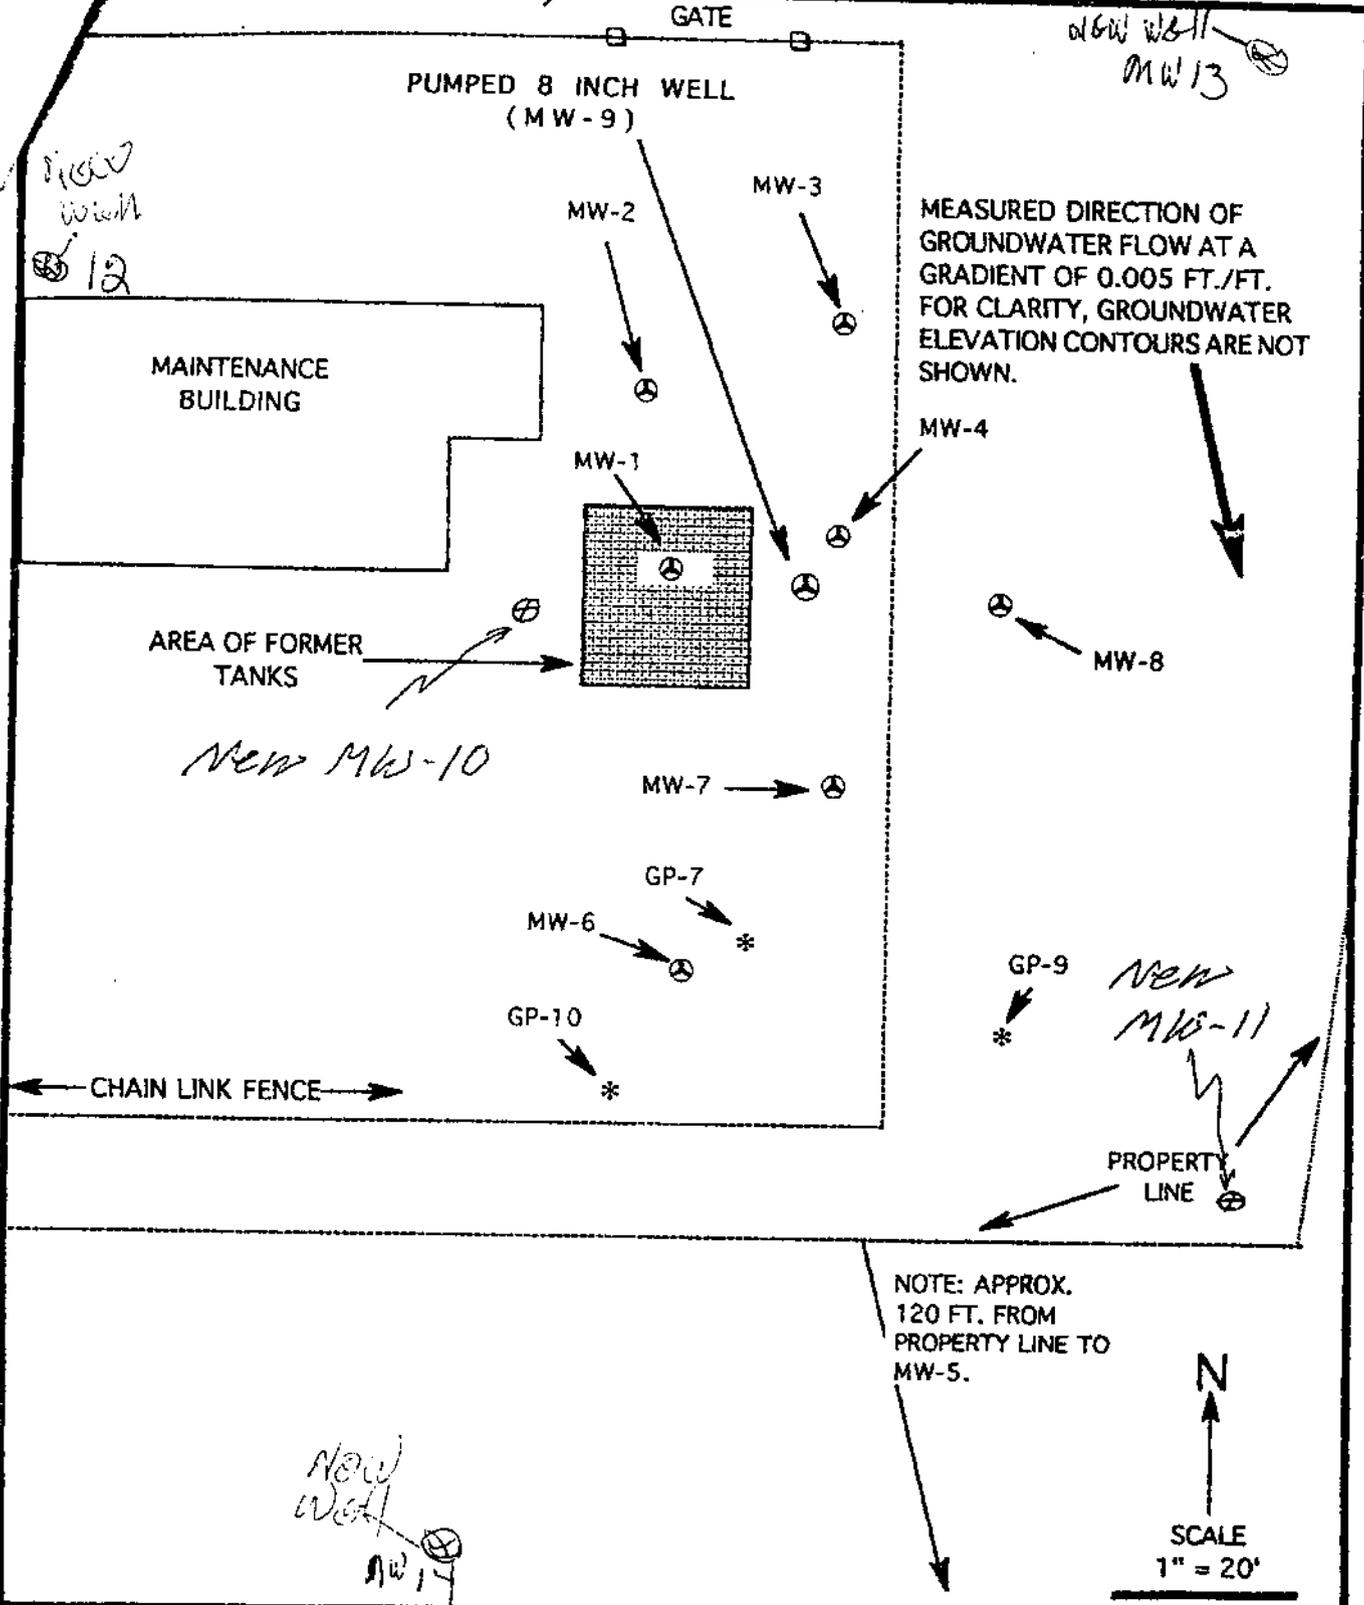

ROBISON ENGINEERING COMPANY
 DATE: NOVEMBER 28, 2003
 PROJECT NO. 1-22-02.001

PROJECT AREA MAP
 RANCHO SAN RAFAEL PARK TANK SITE
 WASHOE COUNTY PUBLIC WORKS DEPARTMENT
 RENO, NEVADA

FIGURE
 1