


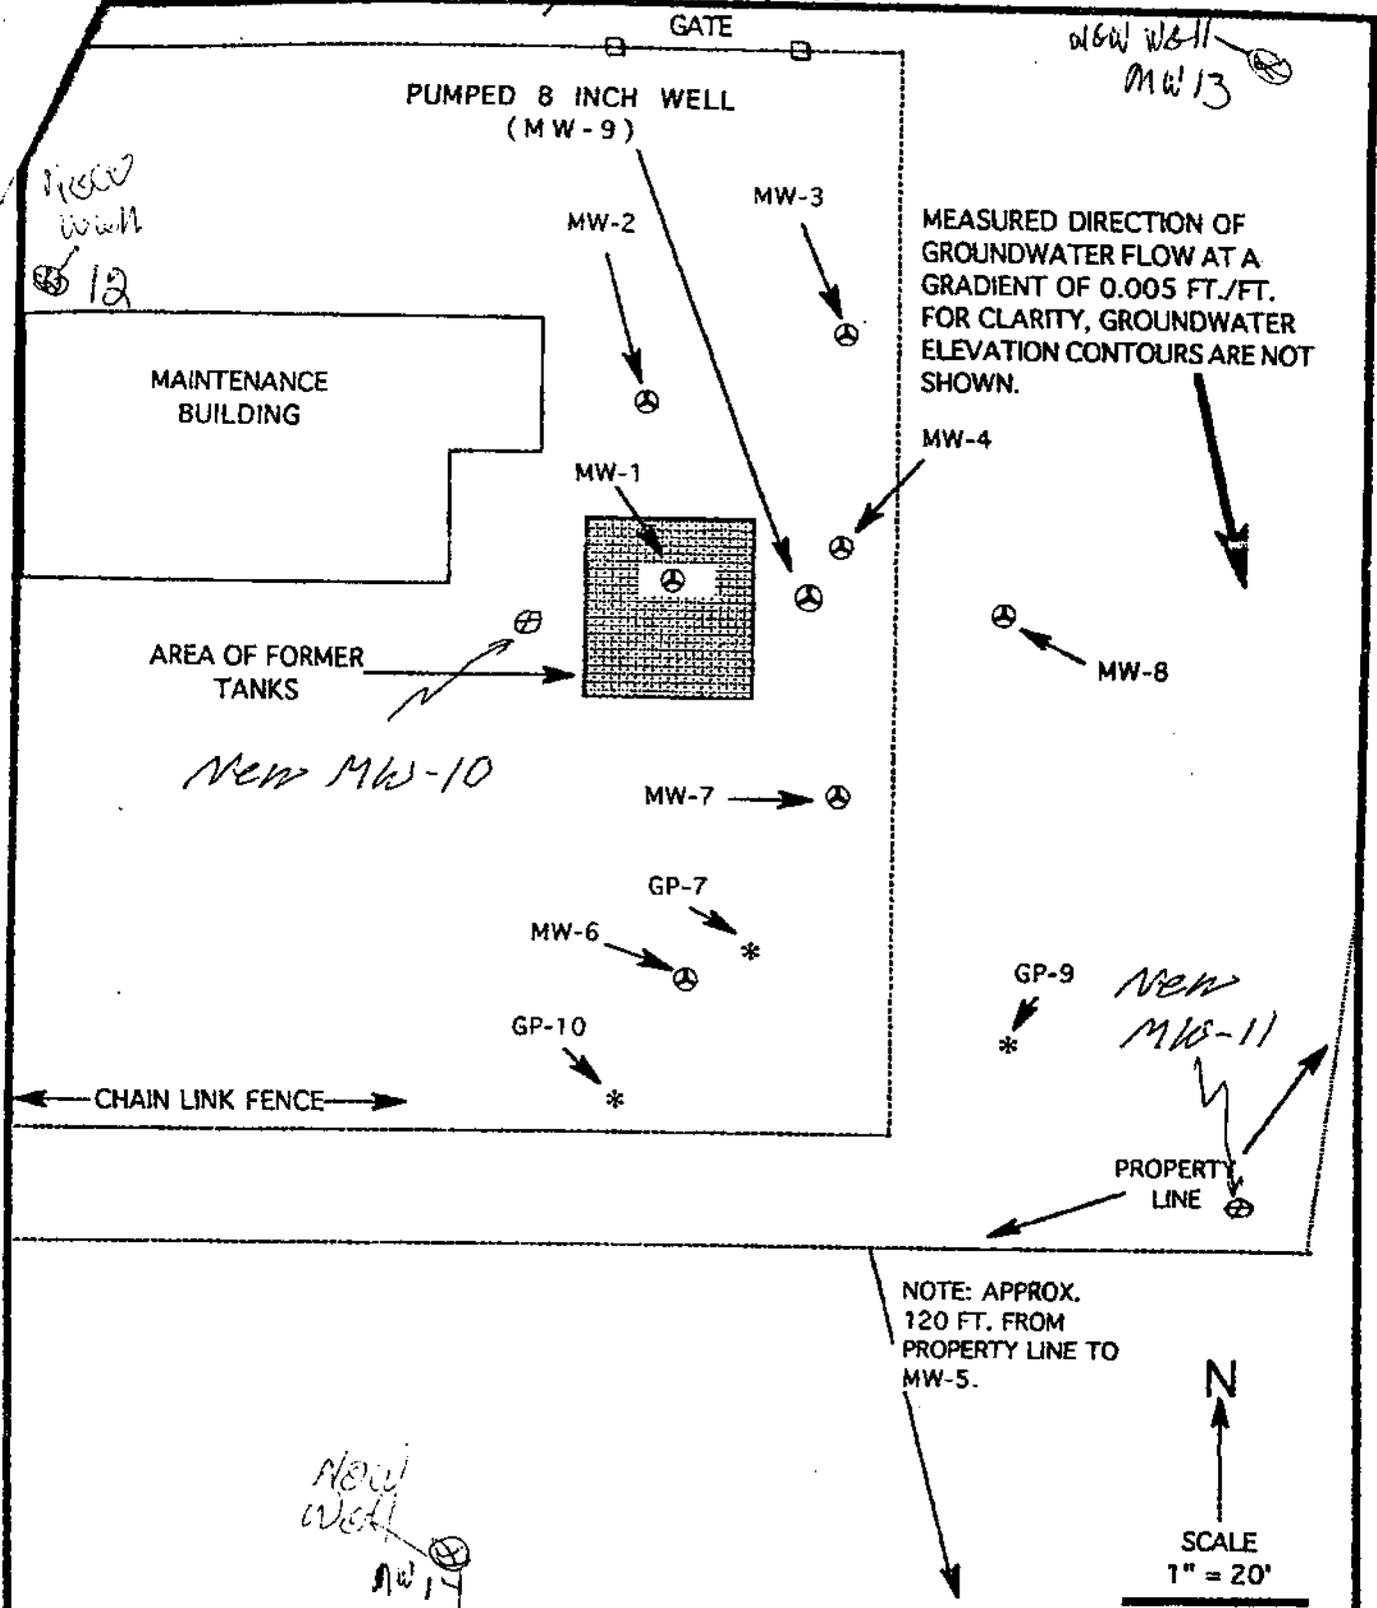

*Mindy Anderson 826-5779*



ROBISON ENGINEERING COMPANY

DATE: NOVEMBER 28, 2003

PROJECT NO. 1-22-02.001

PROJECT AREA MAP

RANCHO SAN RAFAEL PARK TANK SITE

WASHOE COUNTY PUBLIC WORKS DEPARTMENT

RENO, NEVADA

FIGURE

1