

SECOR

International Incorporated



January 14, 2000
SECOR Job No. 020.90150

Mr. Al Rushanan
Nevada Division of Environmental Protection
555 East Washington Ave., Suite 4300
Las Vegas, Nevada 89101-1049

**RE: WELL ABANDONMENT REPORT
7-ELEVEN STORE NO. 26582
2625 WEST SAHARA AVENUE
LAS VEGAS, NEVADA
FACILITY ID NO. 8-001346
PETROLEUM FUND ID. NO. 93-009**

S21-E61-08
NE NE

Dear Mr. Al Rushanan:

SECOR International Incorporated (SECOR) on behalf of its client, 7-Eleven, Incorporated, is providing this well abandonment report. Well abandonment activities were conducted on December 21, 1999 by Johnson Drilling Services.

SECOR personnel supervised well abandonment of MW-1A through MW-4 (Figure 1) on December 21, 1999. Johnson Drilling Services, a State of Nevada licensed driller, was contracted to abandon the wells. Each well was abandoned by attempting to remove the well casings. The well cover and concrete well pads were chipped out. Debris from the wells were disposed of in an on-site dumpster. The wells were then grouted and topped with cement. The boreholes were filled in with cement to match the parking lot surface and sealed.

An *Intent to Drill Card* and *Well Drillers Reports* were submitted to the Nevada Division of Water Resources by the driller.



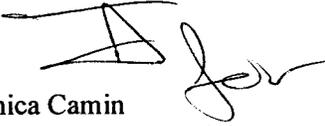
LOG
MW-1A = 106352
MW-1 = 106353
MW-2 = 106354
MW-3 = 106355
MW-4 = 106356

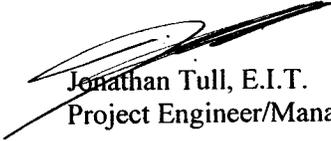
January 14, 2000
Mr. Al Rushanan
Page 2

If you have any questions regarding this matter, please contact the undersigned at (702) 798-3911.

Sincerely,

SECOR International Incorporated


Monica Camin
Environmental Technician


Jonathan Tull, E.I.T.
Project Engineer/Manager

Attachments

cc: Mr. John Wainwright, SECOR, Salt Lake City, UT
Mr. Bob DeNinno, The Southland Corporation, Kent, WA
Mr. Robert Thompson, NDWR, Las Vegas, NV



January 14, 2000
Mr. Al Rushanan
Page 3

ENVIRONMENTAL CERTIFICATION JURAT

This Well Abandonment Report for 7-Eleven Store No. 26582, located at 2625 West Sahara Avenue in Las Vegas, Nevada, has been prepared in accordance with Nevada Administrative Code (NAC), Chapter 459, Section 9717.

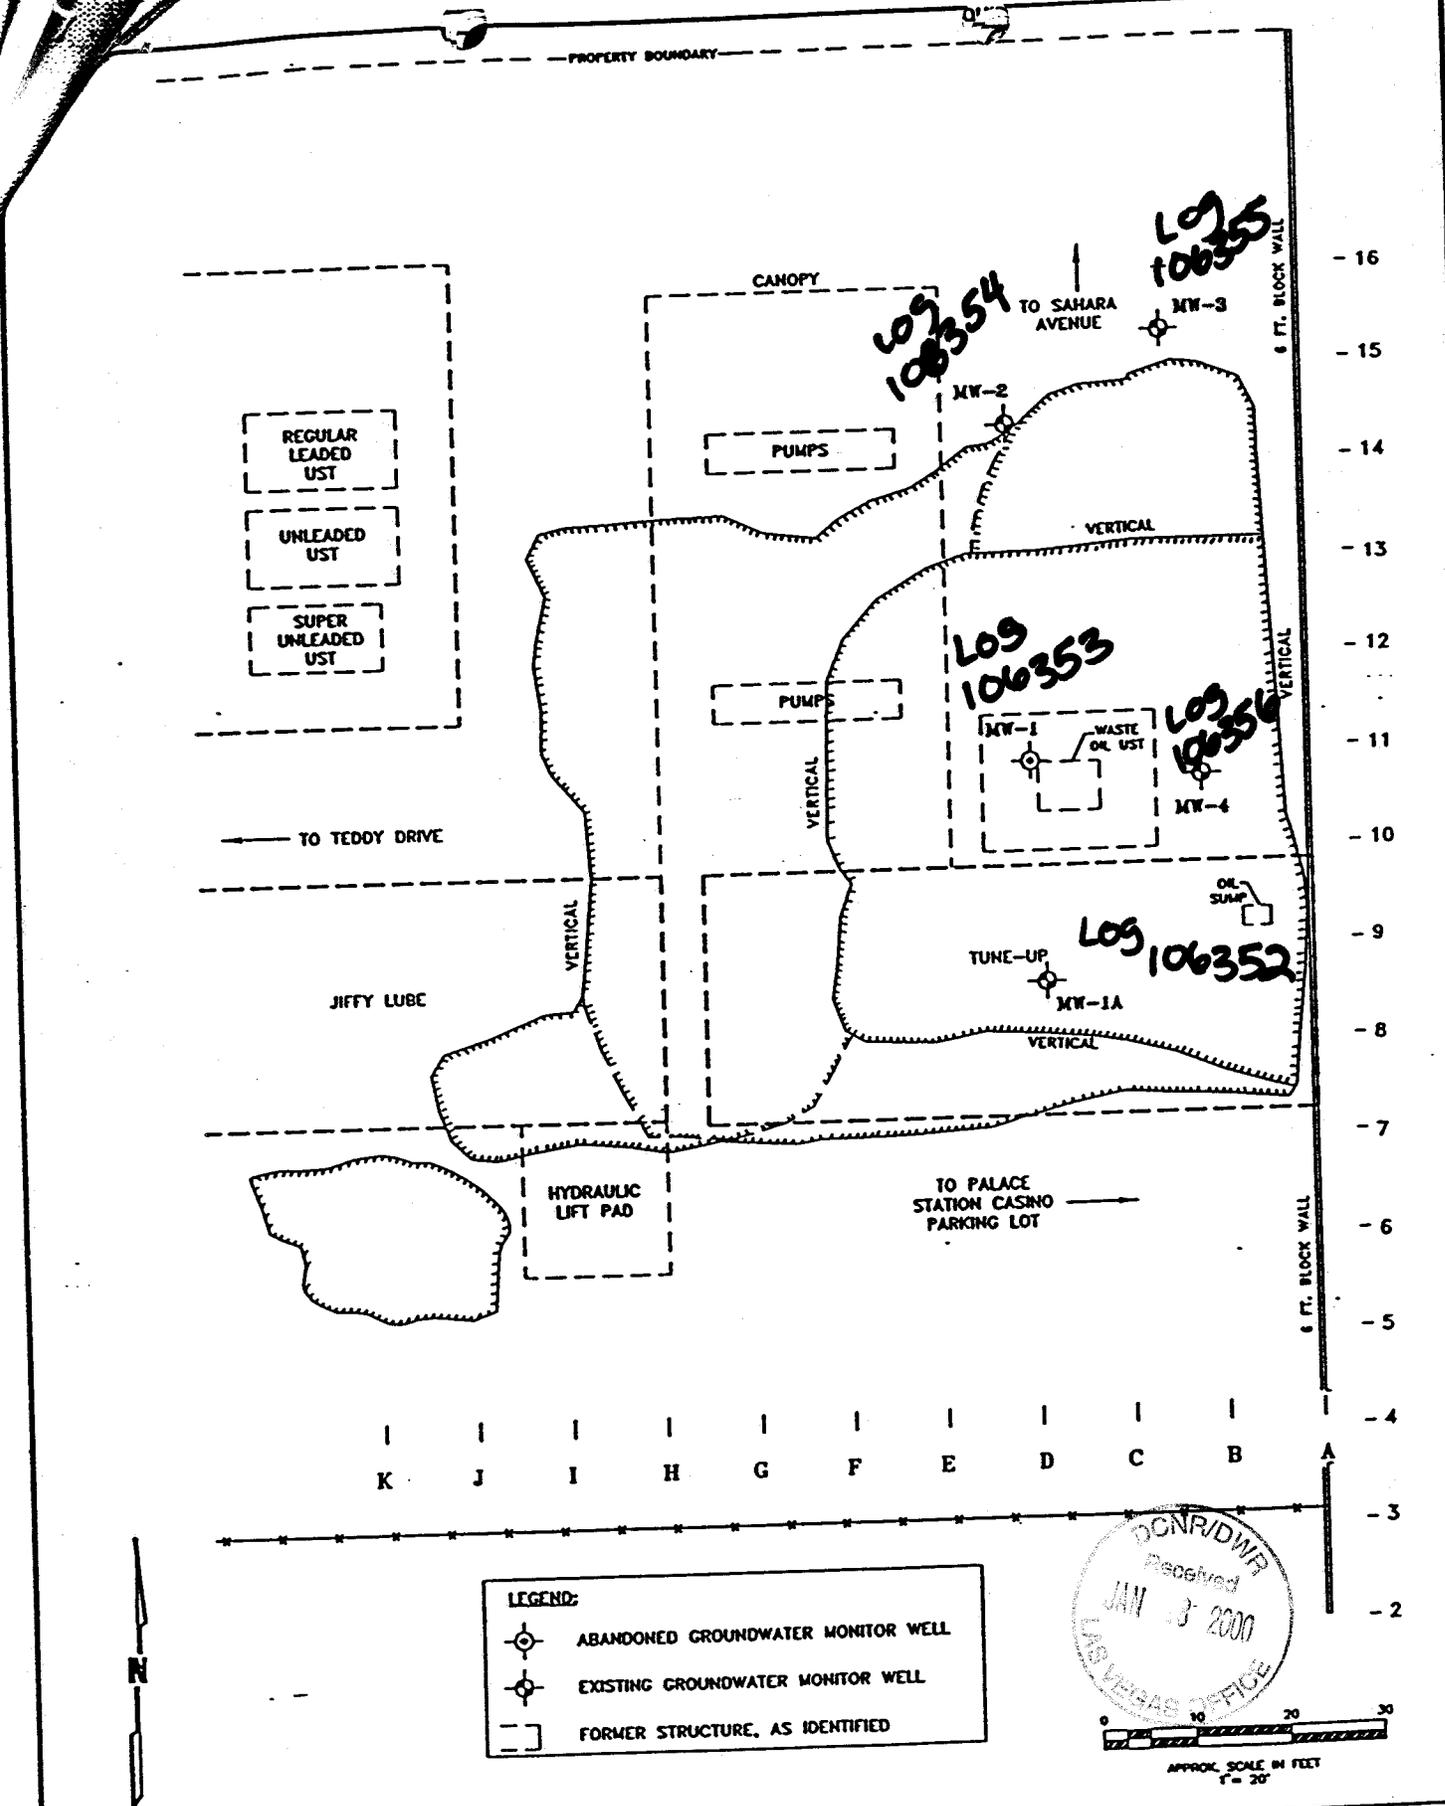
I hereby certify that I am responsible for the services described in this document and for the preparation of this document. The services described in this document have been provided in a manner consistent with the current standards of the profession and, to the best of my knowledge, comply with all applicable Federal, State and local statutes, regulations and ordinances. As a full-time employee of *SECOR*, my responsibilities for this project have been to devise the strategic approach, provide guidance and directly supervise the staff of the Las Vegas office with respect to remediation and monitoring efforts. I have performed a technical review of this report, which has been generated by the *SECOR* staff of our Las Vegas office.

Approved by:



James M. Bethell, P.E.
Principal-In-Charge
Nevada Certified Environmental Manager
No. EM-1547 (Expires 9/17/00)





LEGEND:

- ABANDONED GROUNDWATER MONITOR WELL
- EXISTING GROUNDWATER MONITOR WELL
- FORMER STRUCTURE, AS IDENTIFIED

DONR/DWR
 Received
 JAN 13 2000
 LAS VEGAS OFFICE

0 10 20 30
 APPROX. SCALE IN FEET
 1" = 20'

SEACOR

5025 EAST WASHINGTON, SUITE 100
PHOENIX, ARIZONA 85034

SITE PLAN

7-ELEVEN STORE #26582
2625 WEST SAHARA AVENUE
LAS VEGAS, NEVADA 89012

FIGURE: 2
 DATE: 09/07/94
 PROJECT NO: M0999-039-21