



## North Bullfrog Hills Project - Mayflower Area

Materials			
Well Casing		Units	Amount
	Blank*		
	4 inch dia, LCS, Schedule 40, 1/4 inch wall	ft	2800
	Screen*		
	4 inch dia, LCS, Schedule 40, 1/4 inch wall	ft	400
	1/8 inch wide FulFlo Louvers,		
Conductor Casing			
	Blank		
	10 inch dia, LCS, Schedule 40, 3/16 inch wall	ft	80
Bull Nose cap			
	4 inch dia, LCS, Schedule 40, 1/4 inch wall	items	4
Well Monuments			
	Blank		
	8 inch dia, LCS, Schedule 40, 1/4 inch wall	ft	40
	Locking Cap	items	4
*Casing will have welded collars of similar material			
Filter Pack			
	Gravel Pack		
	3/8 - to 1/4+ inch SRI Silica Sand gravel pack	ft <sup>3</sup>	133.5
Well Seal			
	Neat Cement, surface seal	ft <sup>3</sup>	27.3
	Concrete Grout Seal	ft <sup>3</sup>	65.4
	3/8 inch Bentonite Hole Plug	ft <sup>3</sup>	848.2
VWP Installation			
	Datalogger		
	LC-2 w strain relief, one channel, RS-232	items	4
	VWP, unvented, 2 Mpa	items	4
Cable, Blue PVC Cable, 0.250", twisted pairs			
	2- 1,000 ft lengths	ft	2000
	2- 600 ft lengths	ft	1200
	Label1 Cabel Label Charge every 100 ft		

DNR/DWR  
RECEIVED


NOV 05 2012

LAS VEGAS OFFICE

**MFMW-C**  
Corvus Gold Nevada, INC.  
North Bullfrog Project



**Schlumberger**  
WATER SERVICES

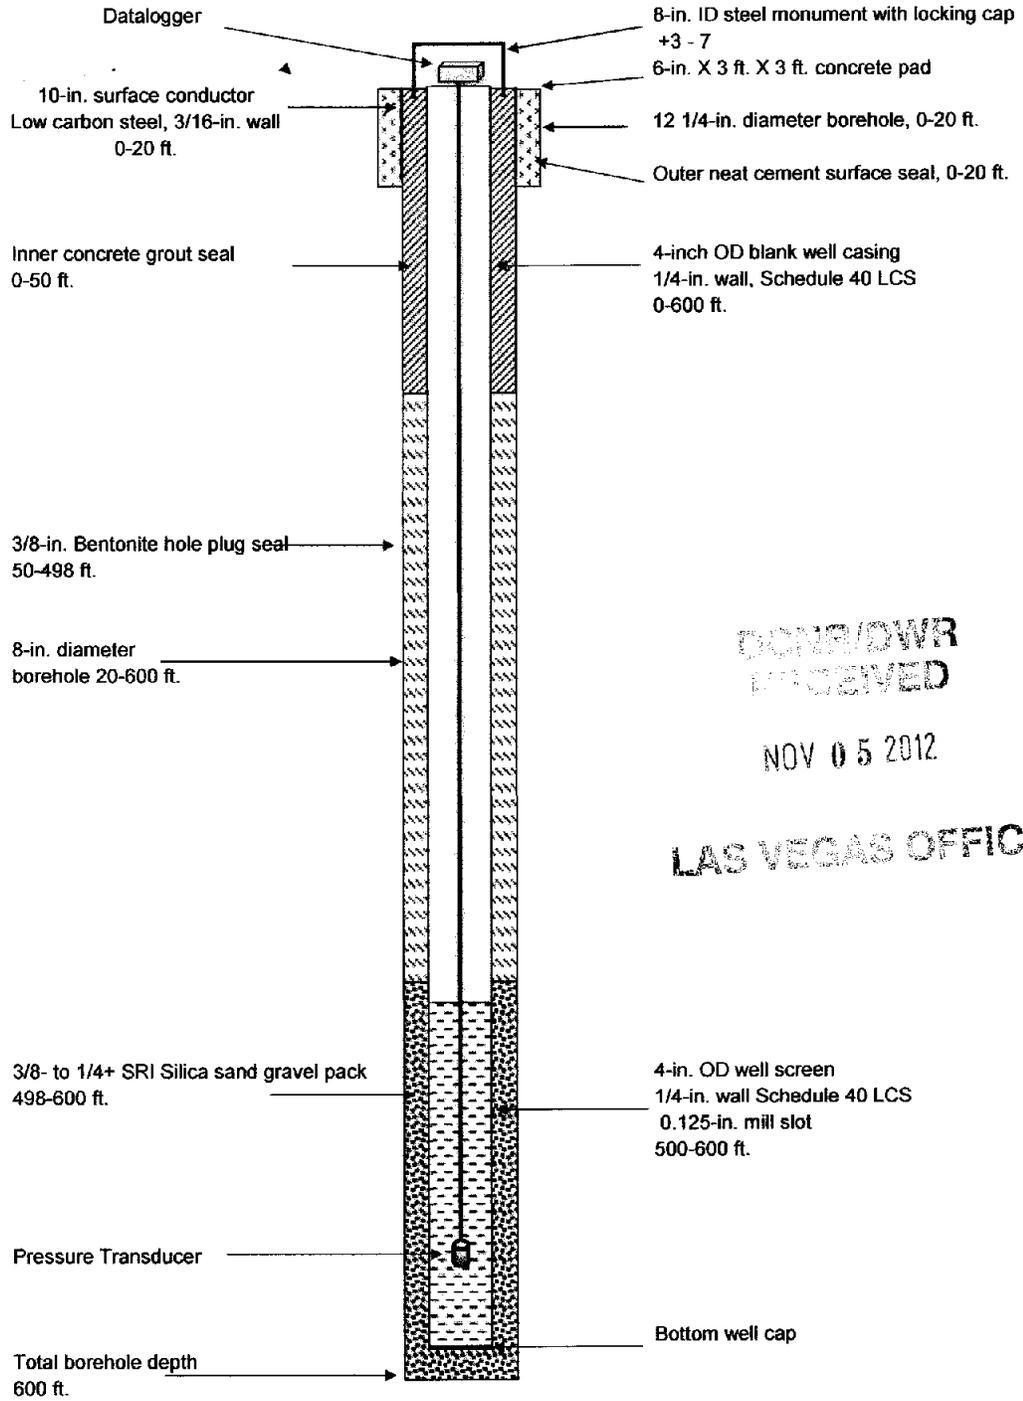

DCNR/DWR  
RECEIVED

NOV 05 2012

LAS VEGAS OFFICE

*Not to Scale*