




Log # 69914

LOG # 69914

T19N R20E 31 30NW

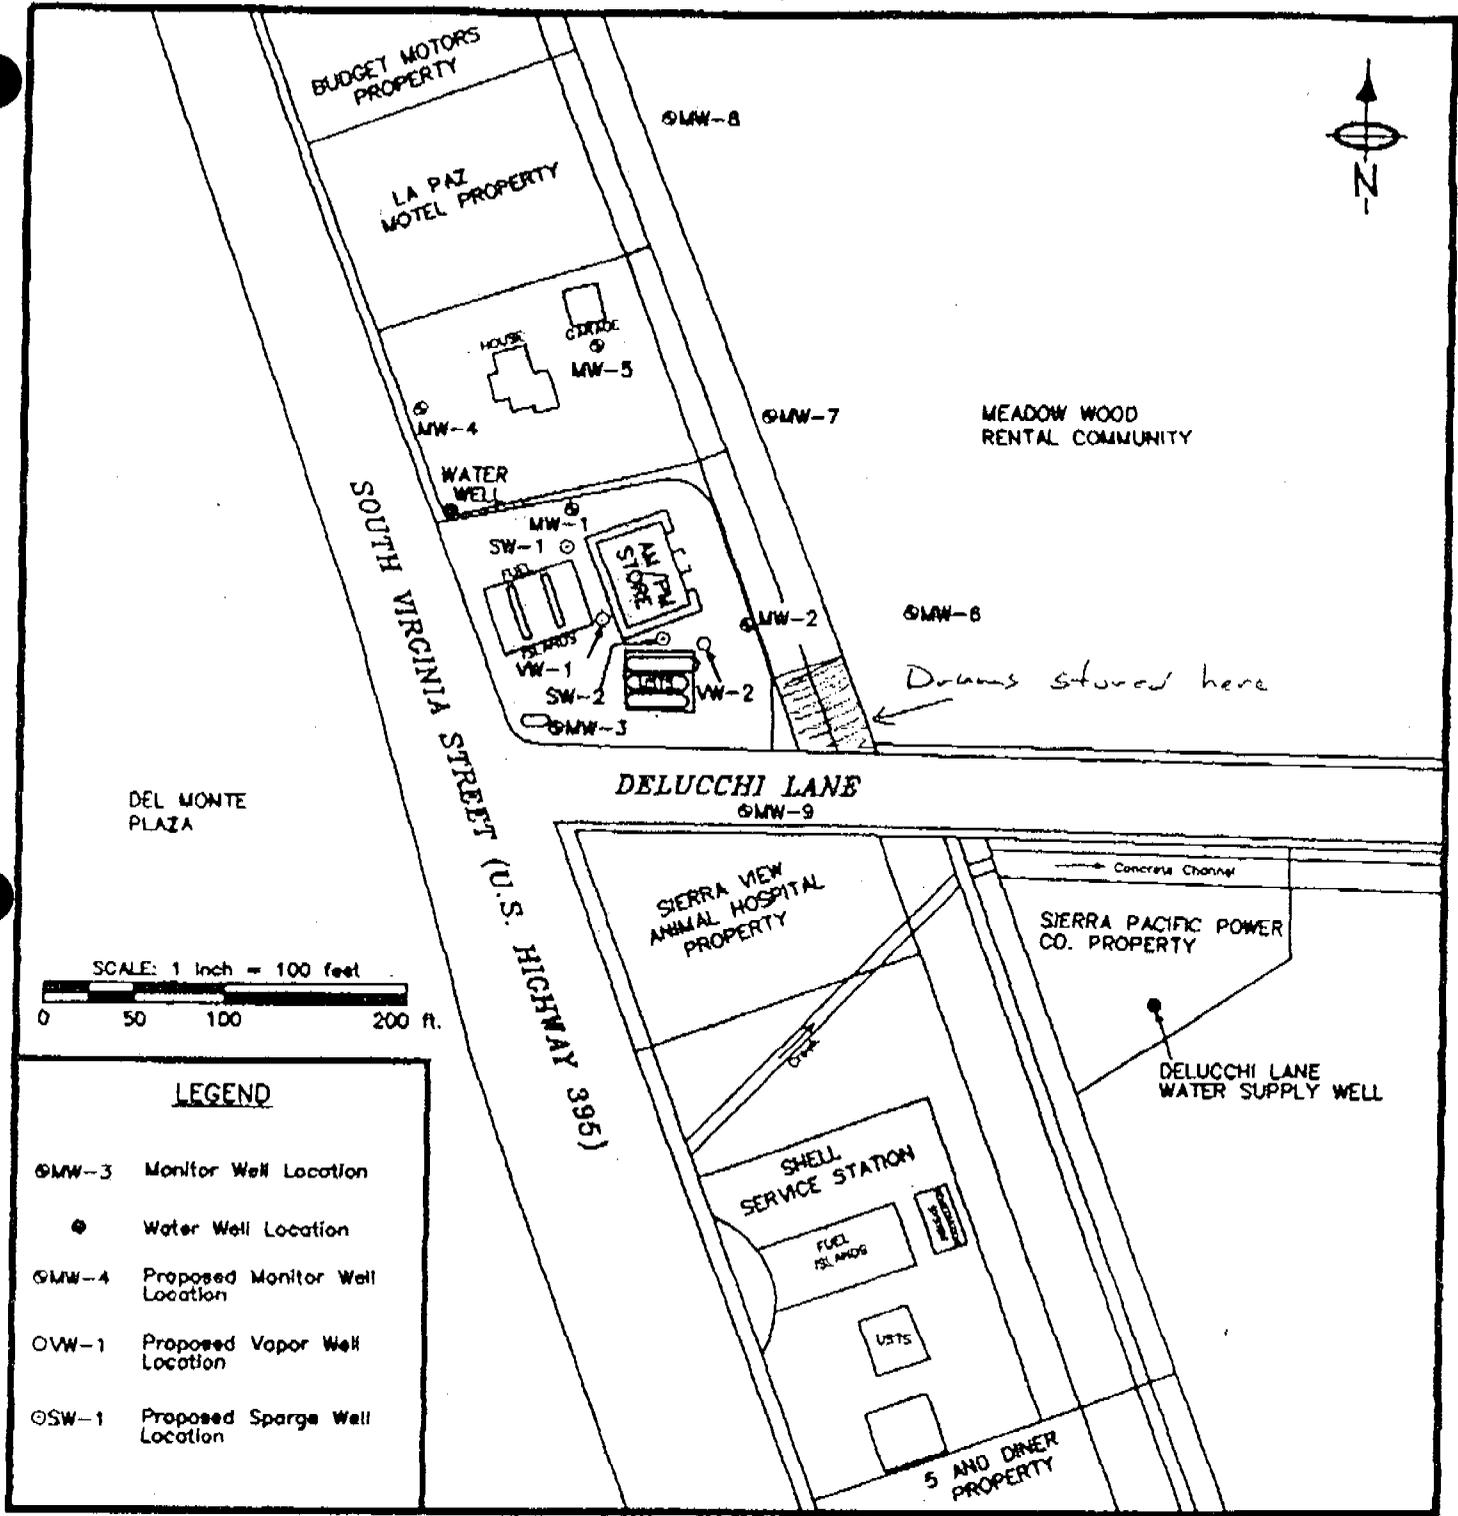

Site Vicinity Map with Proposed Well Locations  
 ARCO Station #4950, 8190 S. Virginia Street  
 Reno, Nevada

Drawing No. 1

Project No. 96636

Prepared by: JJJ Approved by: RLM Date: 8/5/97 FN: propwell.dwg

**BROADBENT & ASSOCIATES, INC.**  
 ENVIRONMENTAL, WATER RESOURCES & ENGINEERING CONSULTANTS