

J. L. Hunt
WELL SUPERVISOR

TOTAL P.01

1000
1000
1000



STATE OF NEVADA DIVISION OF WATER RESOURCES



AFFIDAVIT OF INTENT TO ABANDON

Intent Card # _____
Of Wells 4
NDEP Order See Attached letter

1. Berry-Hinckley Industries
P.O. Box 11020
Reno, NV 89570

(Address where owner can be reached)

TELEPHONE NO. (775) 333-2926

the owner/agent of the property located at: parcel number 1-095-10
address 200 Main St., Yerington NV
legal description SE 1/4 NE 1/4 Section 15, T. 13 N.S., R. 25 E. NDBM

fully understands that if a waiver is granted by the Nevada Division of Water Resources for the drilling of a monitor, dewatering, mining and milling, oil & gas, exploratory, construction and/or environmental well(s), I will be responsible for the plugging and abandonment of the well(s) in accordance with the provisions contained in Nevada Administrative Code (NAC) 534.420 and all other applicable rules and regulations for drilling/plugging wells in the State of Nevada upon project completion.

If I should release MEG Inc. Associates (Environmental Consultant/Agent) from completing the environmental work, i.e. monitoring, well abandonment etc., I assume the responsibility to notify DWR of the change.

I will make any purchaser of said parcel aware of these conditions.


Signature Owner/Agent: [Signature]


Subscribed and sworn before me this 17th day of January 2002

Notary Public in and for the County of Washoe, State of Nevada

My Commission expires August 28, 2003

[Signature]
Signature

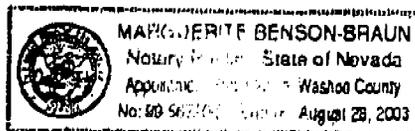

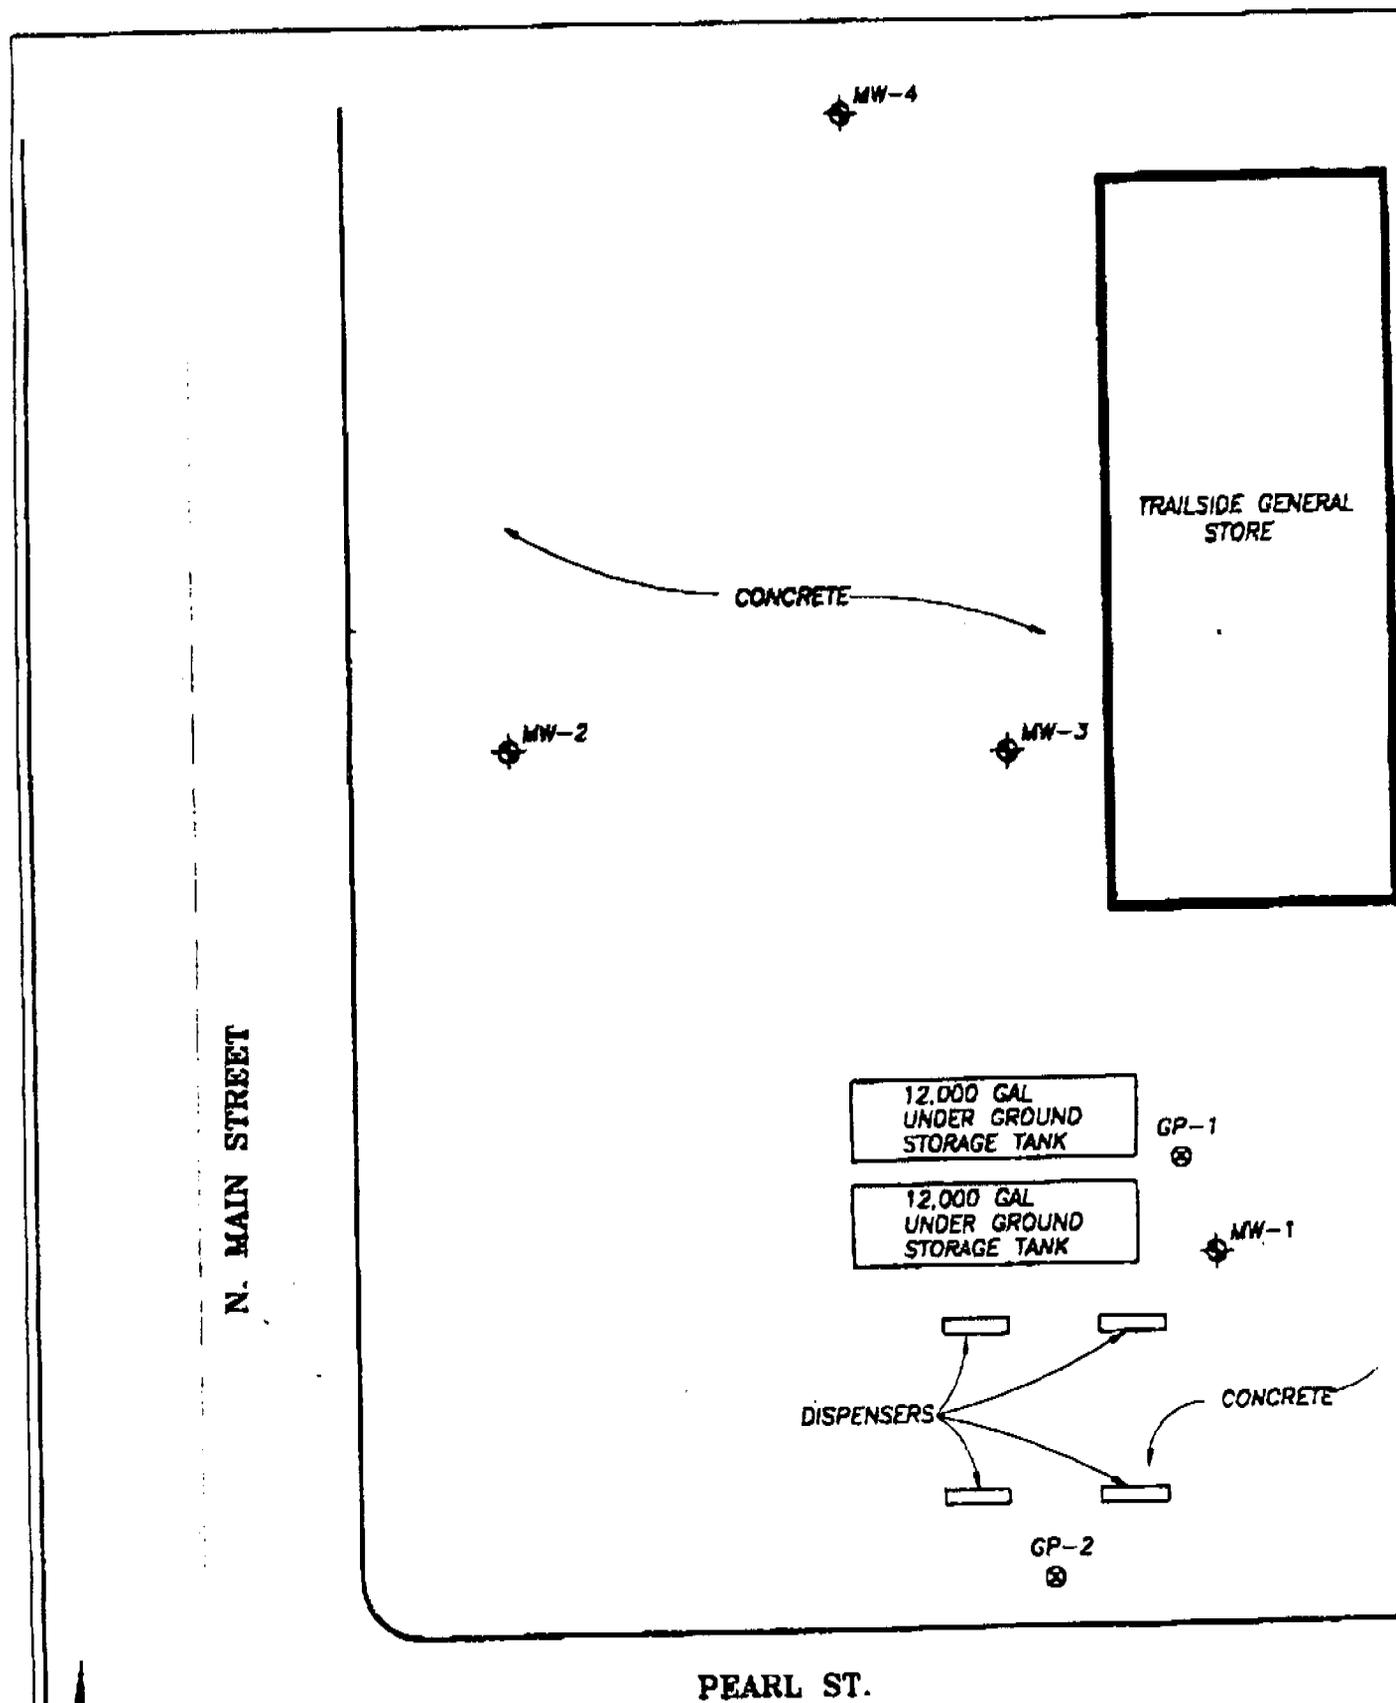

PEARL ST.

DESIGNED	GW	10/01
DRAWN	TAB	10/01
CHECKED		
APPROVED		
NO.	DESCRIPTION	BY DATE
1		

FIGURE 2
SITE PLAN
PROPOSED MONITORING
WELL LOCATIONS
TRAILSIDE GENERAL STORE

McGinley & Associates
 SCALE: NOT TO SCALE