


Andy Anderson 826-5779

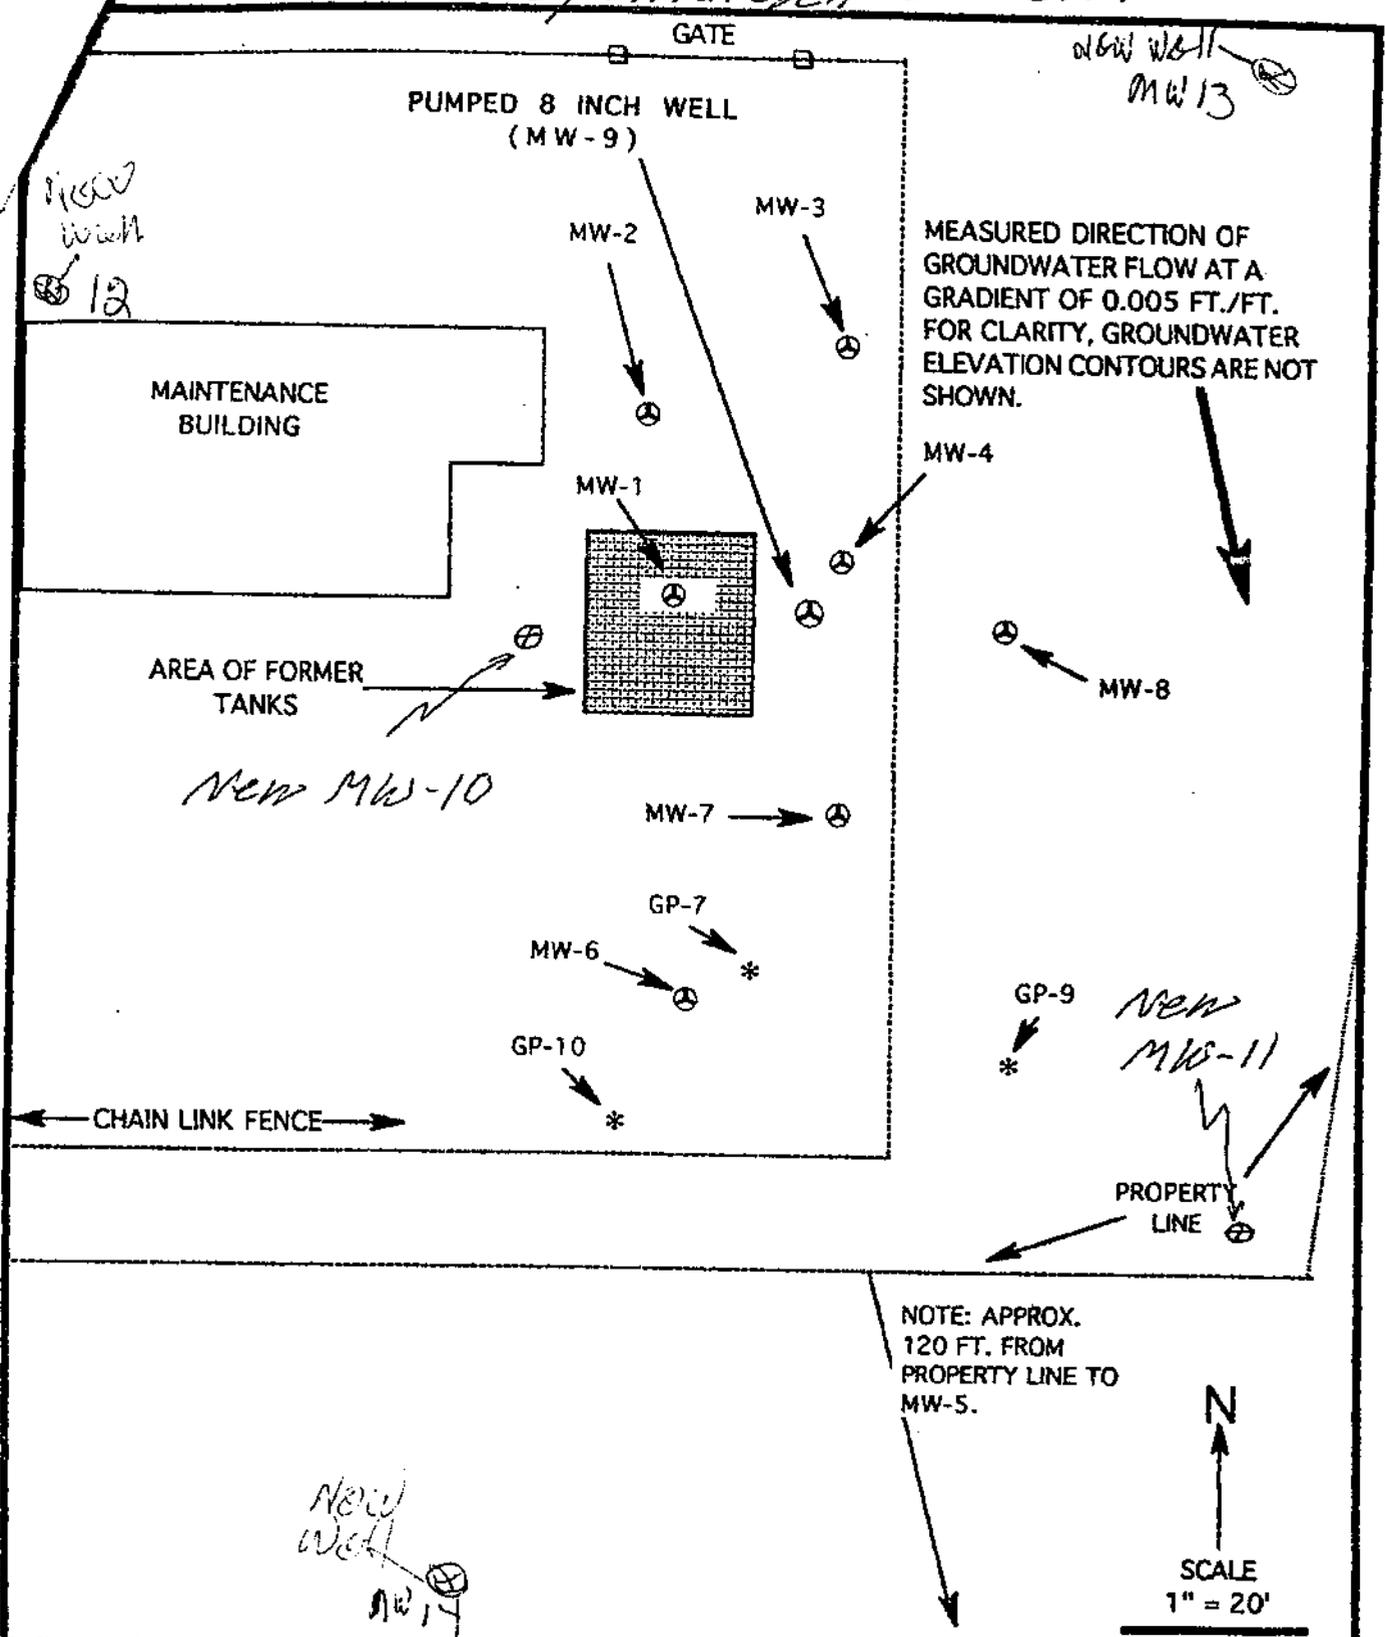

ROBISON ENGINEERING COMPANY	PROJECT AREA MAP	FIGURE
DATE: NOVEMBER 28, 2003	RANCHO SAN RAFAEL PARK TANK SITE	1
PROJECT NO. 1-22-02.001	WASHOE COUNTY PUBLIC WORKS DEPARTMENT RENO, NEVADA	