

Submit to:
Nevada Division of Water Resources
901 South Stewart Street, Suite 2002
Carson City, NV 89701

REPORT OF INSTALLATION OF TOTALIZING METER

Permit No(s): 60547 and 83021 (one form per meter) Well Log No.: 49997

In accordance with State Engineer's requirement for the installation and maintenance of a totalizing meter, the following information is being submitted as notice that the required totalizing meter has been properly installed:

The meter is located at Assessor's Parcel Number (APN) 003-561-01 County: Eureka

OR in the SW Quarter of the NW Quarter of Section 5

Township 31 N S., Range 49 E., M.D.B.&M., Eureka County, Nevada.
circle one

- Meter Serial No.: 20071157-04 Date Installed: May 10, 2016
month day year
- Manufacturer of Meter: McCrometer
- Meter Model No.: Water Specialties
- Meter Size: 4 inch
- Meter Units: Gallons Acre-feet Cubic Feet Other: _____
- Multiplier Factor: None x1000 x100 x10 x.01 x.001 Other: _____
- Meter Reading on Date Installed: 13856000
- This meter is Existing New Replacement
◆ If this is a replacement meter, answer items 9 and 10 for the old meter.
- Retired Meter Serial No.: 1521116 Date Removed: May 10, 2016
month day year
- Meter Reading on Date Removed: 7742000

Additional Notes (e.g., which gauge should be read for electronic meters, instructions for access to meter):


Meter is located in an underground meter pit located on the south side of the well building in Beowawe Nevada near State Route 306

Please Print or Type

Owner Tenant Agent Name: Ronald Damele-Agent for Eureka County

Address: Post Office Box 714 Telephone: 775-237-5372

City, State, ZIP + 4: Eureka, Nevada 89316 Email Address: rdamele@eurekanv.org

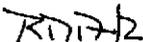Signature:  Date: May 12, 2016

Contact for meter access: Ronald Damele Contact's Telephone: 775-237-5372

RECEIVED
MAY 20 PM 1:50
STATE ENGINEER'S OFFICE

Submit to:
Nevada Division of Water Resources
901 South Stewart Street, Suite 2002
Carson City, NV 89701

REPORT OF INSTALLATION OF TOTALIZING METER

Permit No(s): 60547 and 83021 (one form per meter) Well Log No.: 49997

In accordance with State Engineer's requirement for the installation and maintenance of a totalizing meter, the following information is being submitted as notice that the required totalizing meter has been properly installed:

The meter is located at Assessor's Parcel Number (APN) 003-561-01 County: Eureka

OR in the SW Quarter of the NW Quarter of Section 5

Township 31 N./S., Range 49 E., M.D.B.&M., Eureka County, Nevada.
circle one

1. Meter Serial No.: 1521116 Date Installed: March 1, 2011
month day year

2. Manufacturer of Meter: Sensus

3. Meter Model No.: Not Legible

4. Meter Size: 4 inch

5. Meter Units: Gallons Acre-feet Cubic Feet Other: _____

6. Multiplier Factor: None x1000 x100 x10 x.01 x.001 Other: _____

7. Meter Reading on Date Installed: 0

8. This meter is Existing New Replacement

◆ If this is a replacement meter, answer items 9 and 10 for the old meter.

9. Retired Meter Serial No.: 00B56600 Date Removed: March 1, 2011
month day year

10. Meter Reading on Date Removed: Unknown

Additional Notes (e.g., which gauge should be read for electronic meters, instructions for access to meter):

Meter is located in an underground meter pit located on the South side of the building.

Please Print or Type

Owner Tenant Agent Name: Ronald Damele-Agent for Eureka County

Address: Post Office Box 714 Telephone: 775-237-5372

City, State, ZIP + 4: Eureka, Nevada 89316 Email Address: rdamele@eurekanv.org

Signature: R. Damele Date: November 9, 2015

Contact for meter access: Ronald Damele Contact's Telephone: 775-237-5372

RECEIVED
2015 NOV 13 PM 3:22
STATE ENGINEERS OFFICE

OFFICE USE ONLY
 Log No. 49997
 Permit No. 1061
 Basin

PRINT OR TYPE ONLY
 DO NOT WRITE ON BACK

WELL DRILLER'S REPORT

Please complete this form in its entirety in accordance with NRS 534.170 and NAC 534.340

NOTICE OF INTENT NO. 27929

1. OWNER Eureka Co. - Town of Beowawe ADDRESS AT WELL LOCATION Beowawe -
 MAILING ADDRESS P. O. Box 257 150 ft SW of Eureka Co. shop
Eureka, NV 89316

2. LOCATION SE 1/4 NW 1/4 Sec. 5 T. 31 N. R. 49 E. Eureka County
 PERMIT NO. W/421-60547 Issued by Water Resources Parcel No. Subdivision Name

3. WORK PERFORMED
 New Well Replace Recondition
 Deepen Abandon Other
 4. PROPOSED USE
 Domestic Irrigation Test
 Municipal/Industrial Monitor Stock
 5. WELL TYPE
 Cable Rotary RVC
 Air Other

6. LITHOLOGIC LOG

Material	Water Strata	From	To	Thickness
Surface gravel		0	10	10
Cobbles-Black & Green Chert		10	20	10
Cobbles w/large gravel		20	30	10
Boulders w/some cobbles		30	40	10
Red clay w/imbedded small boulders		40	70	30
Red clay w/imbedded gravel		70	90	20
Red clay w/large chert boulders		90	120	30
Black shale				
Some fractures @ 160-180 ft		120	200	80

8. WELL CONSTRUCTION
 Depth Drilled 210 Feet Depth Cased 200 Feet
 HOLE DIAMETER (BIT SIZE)
 From 0 To 210
12 1/2 Inches Feet Feet
 Inches Feet Feet
 Inches Feet Feet

CASING SCHEDULE

Size O.D. (Inches)	Weight/Ft (Pounds)	Wall Thickness (Inches)	From (Feet)	To (Feet)
8 5/8	22.36	.250	+2	100
8 5/8	22.36	.250	193	200

Perforations:
 Type perforation Triple Row Mill Slot
 Size perforation .125
 From 100 feet to 193 feet
 From feet to feet
 From feet to feet
 From feet to feet
 From feet to feet

Surface Seal: Yes No Seal Type:
 Depth of Seal 100 Neat Cement
 Placement Method: Pumped Cement Grout
 Poured Concrete Grout
 Gravel Packed: Yes No
 From 100 feet to 200 feet

9. WATER LEVEL
 Static water level 7 ft feet below land surface
 Artesian flow G.P.M. P.S.I.
 Water temperature Norm °F Quality Good

Date started March 22, 1995
 Date completed April 27, 1995

7. WELL TEST DATA

TEST METHOD: Bailer Pump Air Lift

G.P.M.	Draw Down (Feet Below Static)	Time (Hours)
300		8 hrs

10. DRILLER'S CERTIFICATION
 This well was drilled under my supervision and the report is true to the best of my knowledge.
 Name Humboldt Drilling & Pump Co. Inc. Contractor
 Address P O Box 590 Contractor
Winnemucca, NV 89446
 Nevada contractor's license number issued by the State Contractor's Board 015234
 Nevada driller's license number issued by the Division of Water Resources the on-site driller 1562
 Signed C. E. Egler
 By driller performing actual drilling on site or contractor
 Date 5-18-95


RECEIVED
 NOV 13 PM 3:22
 STATE ENGINEER OFFICE



Por. of Sec. 5, T31N, R49E

03-56

RECEIVED
2015 NOV 13 PM 3:22
STATE ENGINEERS OFFICE

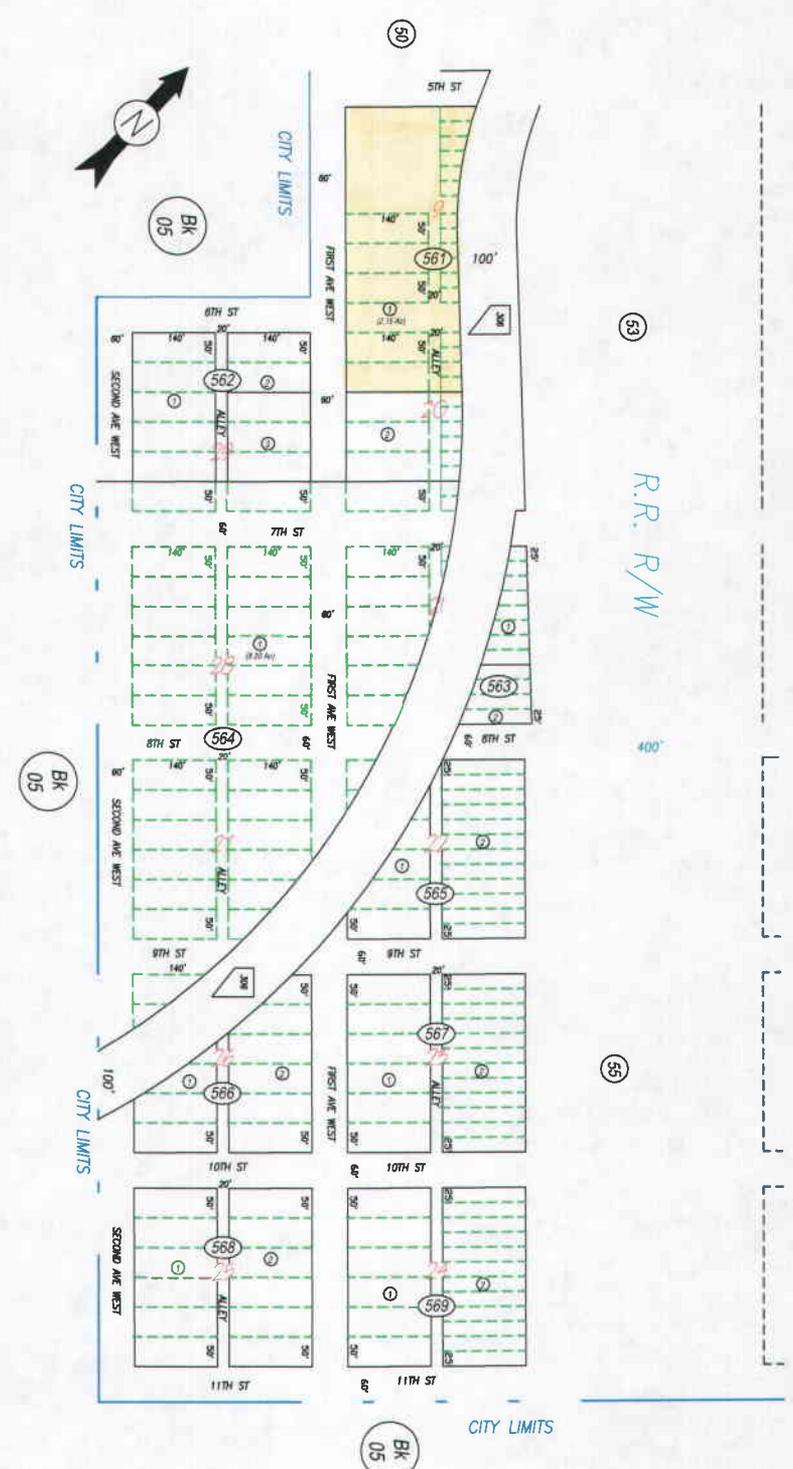

NOTE: ASSESSOR'S BLOCK NUMBERS SHOWN IN ALLCAPS.
ASSESSOR'S PARCEL NUMBERS SHOWN IN CIRCLES

NOTE: This plat is for assessment purposes only and does not represent a survey. It is hereby acknowledged that the use of this plat for other than assessment purposes is forbidden unless approved by the Eureka County Assessor's Office.


PLAT OF SEC. 5, T. 31 N., R. 49 E., BEOWAWE
EUREKA COUNTY, OREGON

CREATED BY: B.W.M.
DATE: 11/17/15

BEOWAWE

EUREKA COUNTY

RECEIVED
2015 NOV 13 PM 3:22
STATE ENGINEERS OFFICE

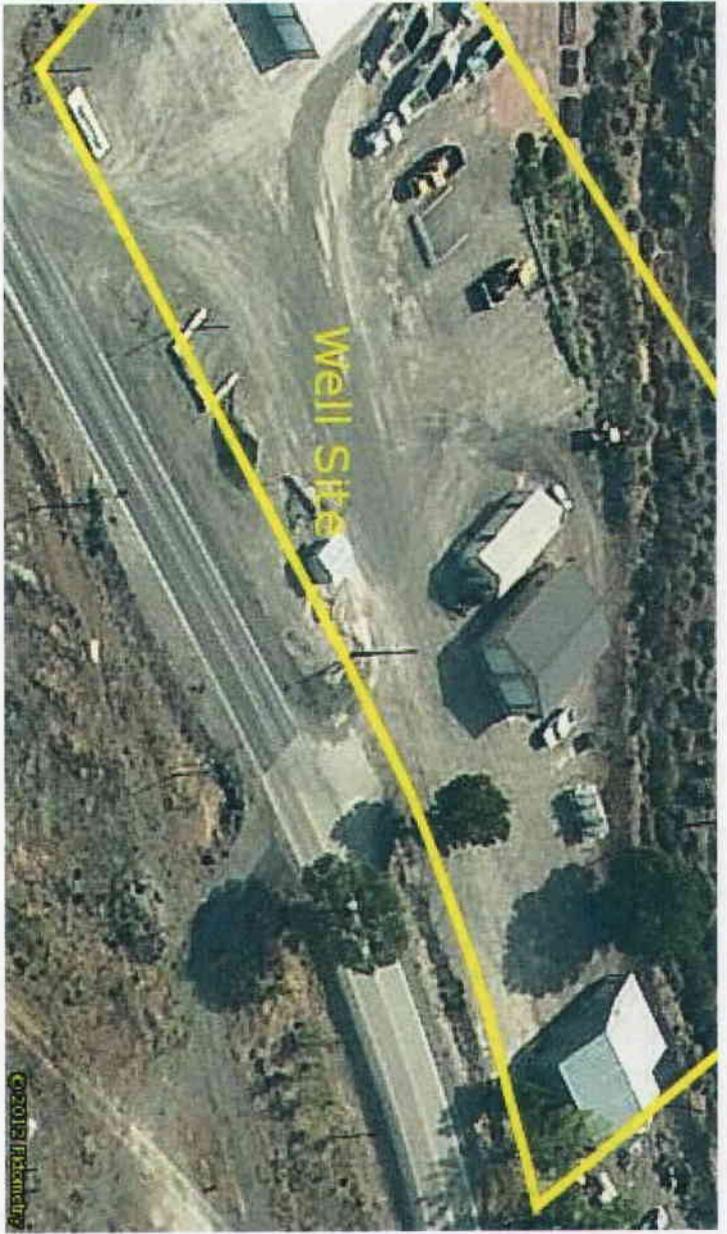

APN#003-561-01

Print Date: 11/09/2015
Image Date: 08/22/2012
Level: Community