


T. 44N. R. 60E.

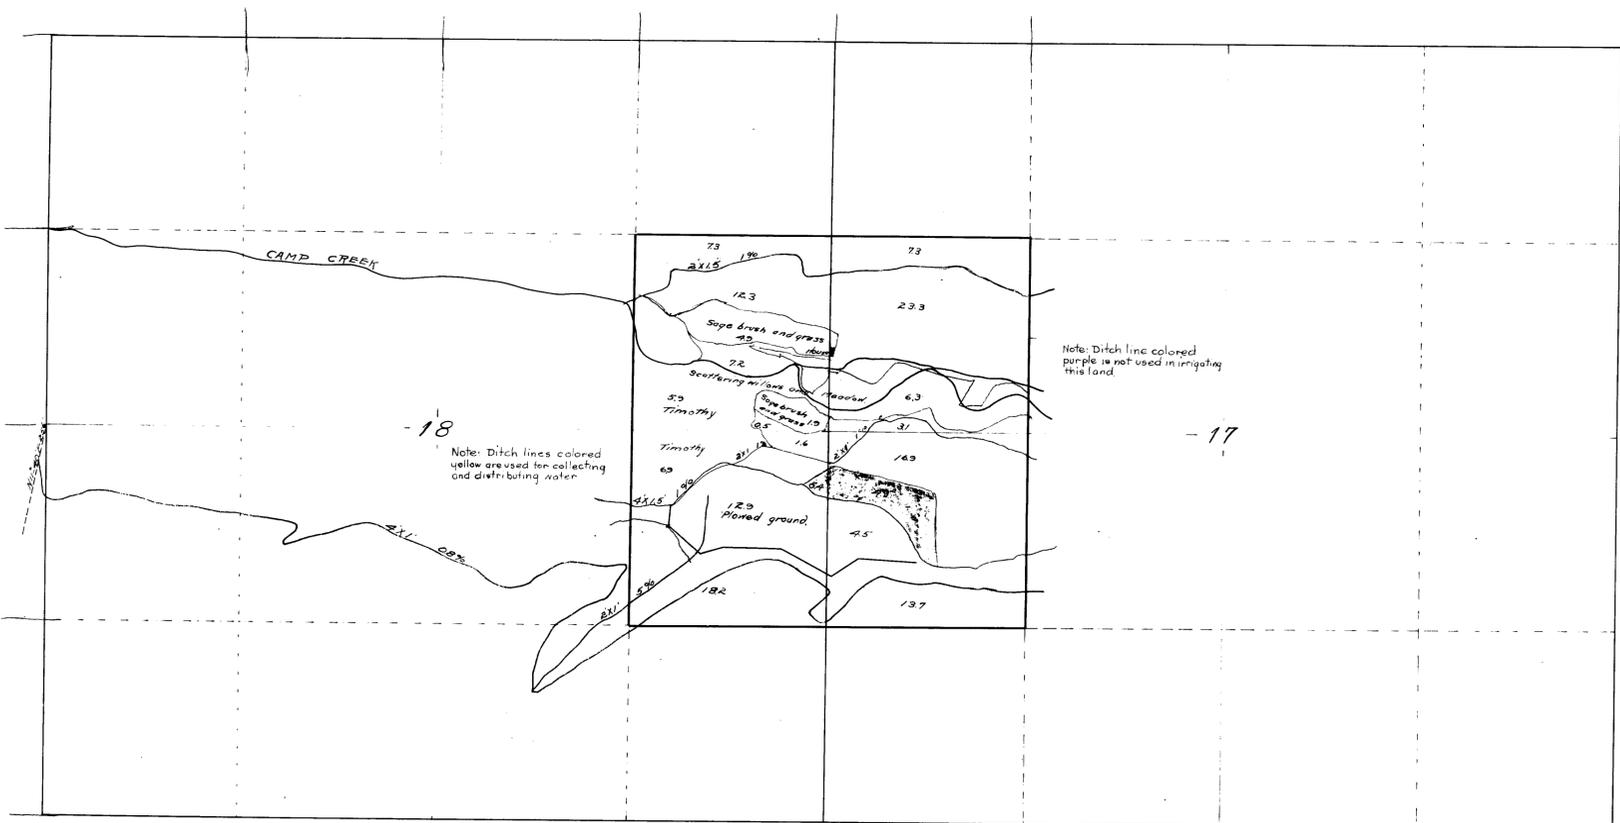

T. 44N. R. 61E.

SECTION	SUB-DIVISION	TOWNSHIP	RANGE	CULTIVATED ACREAGE	DESCRIPTION OF CULTURE	DATE OF FIRST CULTURE
17	SW 1/4 of SW 1/4	44 N.	61 E.	32.7		
"	NW 1/4 of SW 1/4	"	"	26.3		
18	SE 1/4 of SW 1/4	"	"	25.9		
"	NE 1/4 of SW 1/4	"	"	21.8		
				<u>106.7 A.</u>		

MAP OF LAND IRRIGATED  
 UNDER  
 PERMIT No 1384.  
 HELD BY  
 W.H. GILMER. — THE WATERS FROM CAMP CREEK ARE USED FOR IRRIGATING —  
 SCALE 600 FT. TO AN INCH.

STATE OF NEVADA }  
 COUNTY OF ELKO } SS  
 FR Jacoby, being first duly sworn, deposes and says that the above map is a true and accurate plot of the lands irrigated by W.H. Gilmer as taken from the field notes of a survey made by me, completed on the 27th day of July 1913.  
 That the map and survey were made at the instance of W.H. Gilmer, owner of said lands, and that it truly represents the irrigated lands of said W.H. Gilmer.

FR Jacoby, Surveyor  
 Subscribed and sworn to before me this 9th day of July 1913.  
 Phil S. Triplett  
 Notary Public, in and for ELKO County, Nevada.

135-BK3 12-23-13. #1384  
 for 1.067 c. f. s.