


SECTION	SUB DIV.	TOWN	RANGE	CULTIVATED AREA	DESCRIPTION OF CULTURE	DATE OF FIRST CULTURE
10	NW-NE	11N	23E	55.36 Ac.	Alfalfa	1919
10	NE-NE	11N	23E	40 Ac.	"	1920
10	SW-NE	11N	23E	40 Ac.	"	1921
10	SE-NE	11N	23E	30.00 Ac.	Pasture	1917
10	NW-SE	11N	23E	38.86 Ac.	Alfalfa	1914
10	NE-SE	11N	23E	40 Ac.	"	1912
10	SW-SE	11N	23E	40 Ac.	"	1917
10	SE-SE	11N	23E	40 Ac.	"	1912

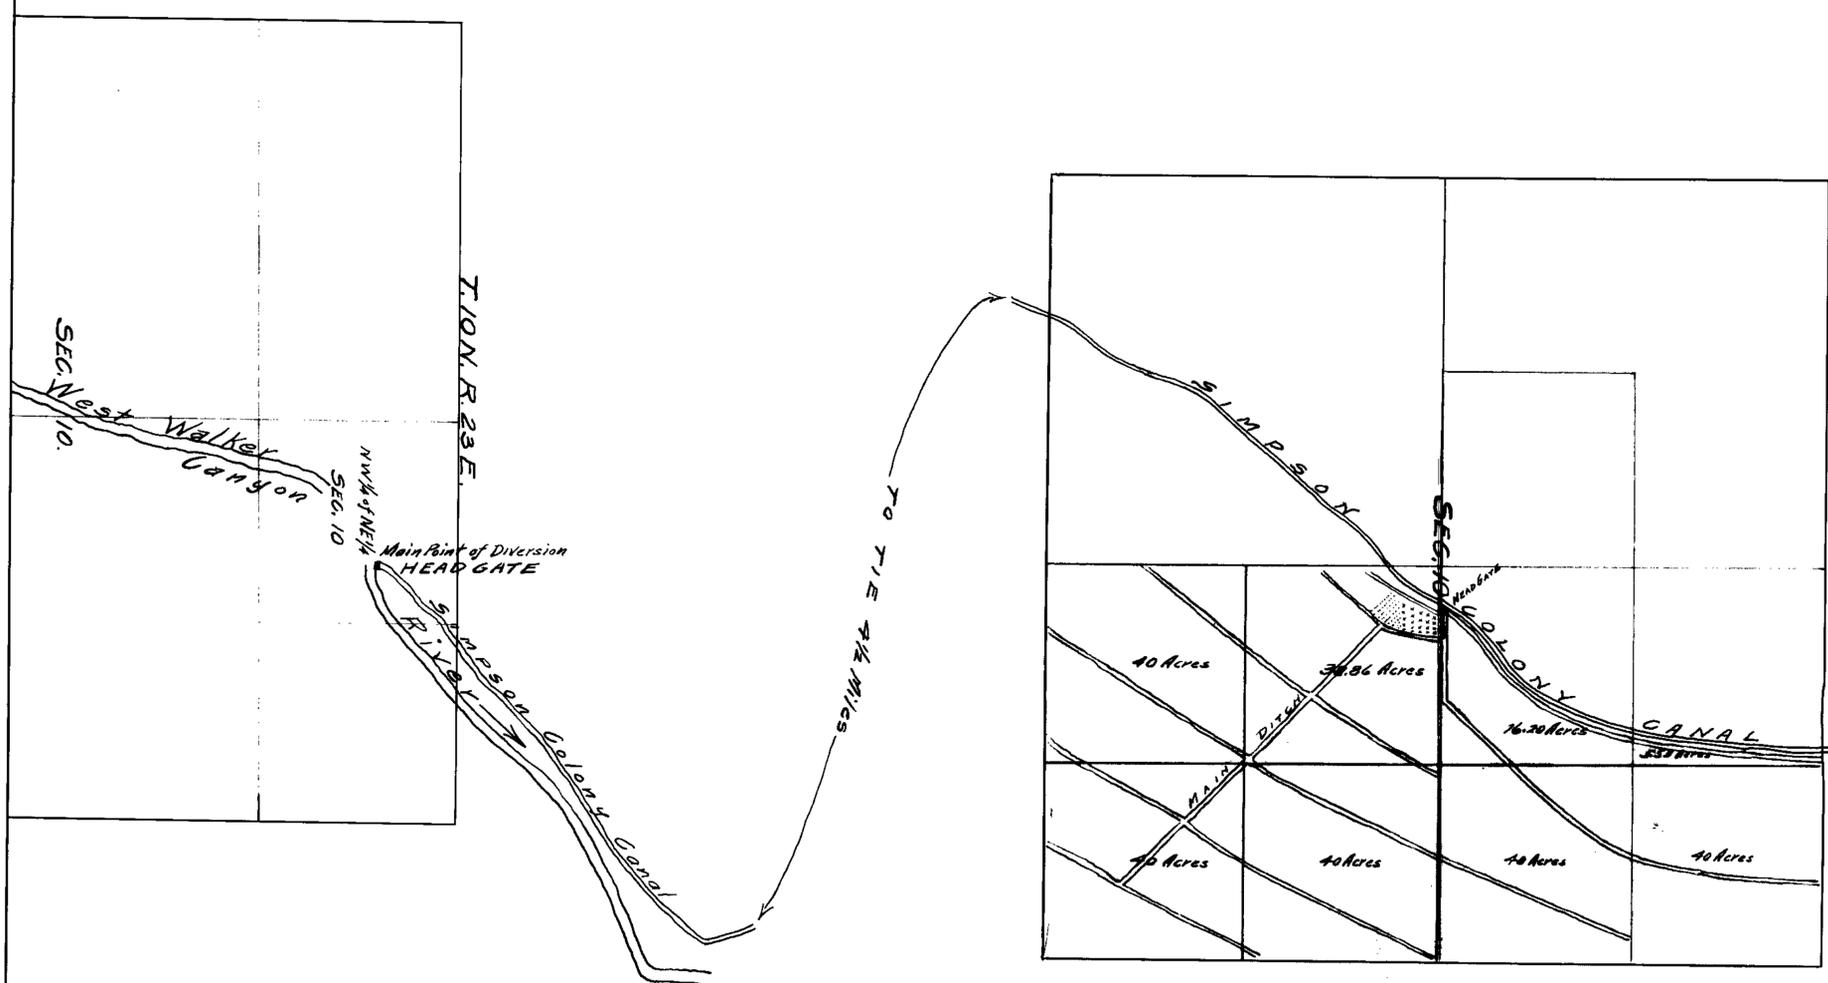

STATE OF NEVADA  
 COUNTY OF LYON

I, Samuel S. Arentz, being first duly sworn, depose and say that the above map is a true and accurate plot of the lands irrigated by Samuel S. Arentz, as taken from the field notes of a survey made by me (or under my supervision and direction), completed on the 21st day of July, 1923.

That the map and survey were made at the instance of Samuel S. Arentz, owner of said lands, and that it truly represents the irrigated lands of said Samuel S. Arentz.

Subscribed and sworn to before me,  
 This 27th day of June 1923

*Samuel S. Arentz*  
 Surveyor

*Wm. A. ...*  
 Notary Public, in and for  
 the State of Nevada

FILED  
 July 27, 1923  
 STATE ENGINEER'S OFFICE

CERTIFIED TRUE AND CORRECT COPY ISSUED

SAMUEL S. ARENTZ  
 WEST WALKER RIVER