


Section	Subdivision	Township	Range	Cultivated Acreage	Description of Culture	Date of First Culture
3	NW 1/4 of SW 1/4	13N	18E	0.65	Trees, Brush, Gr.	
	NE 1/4 of SW 1/4			0.65	" " " "	
				0.35	Meadow	
	SW 1/4 of SW 1/4			0.30	" " " "	
				2.60	Trees, Brush, Gr.	
	SE 1/4 of SW 1/4			6.50	" " " "	
				9.30	Meadow	
10	NE 1/4 of NW 1/4			10.15	Trees, Brush, Gr.	
	SE 1/4 of NW 1/4			0.78	" " " "	
				0.90	Meadow	

32.18

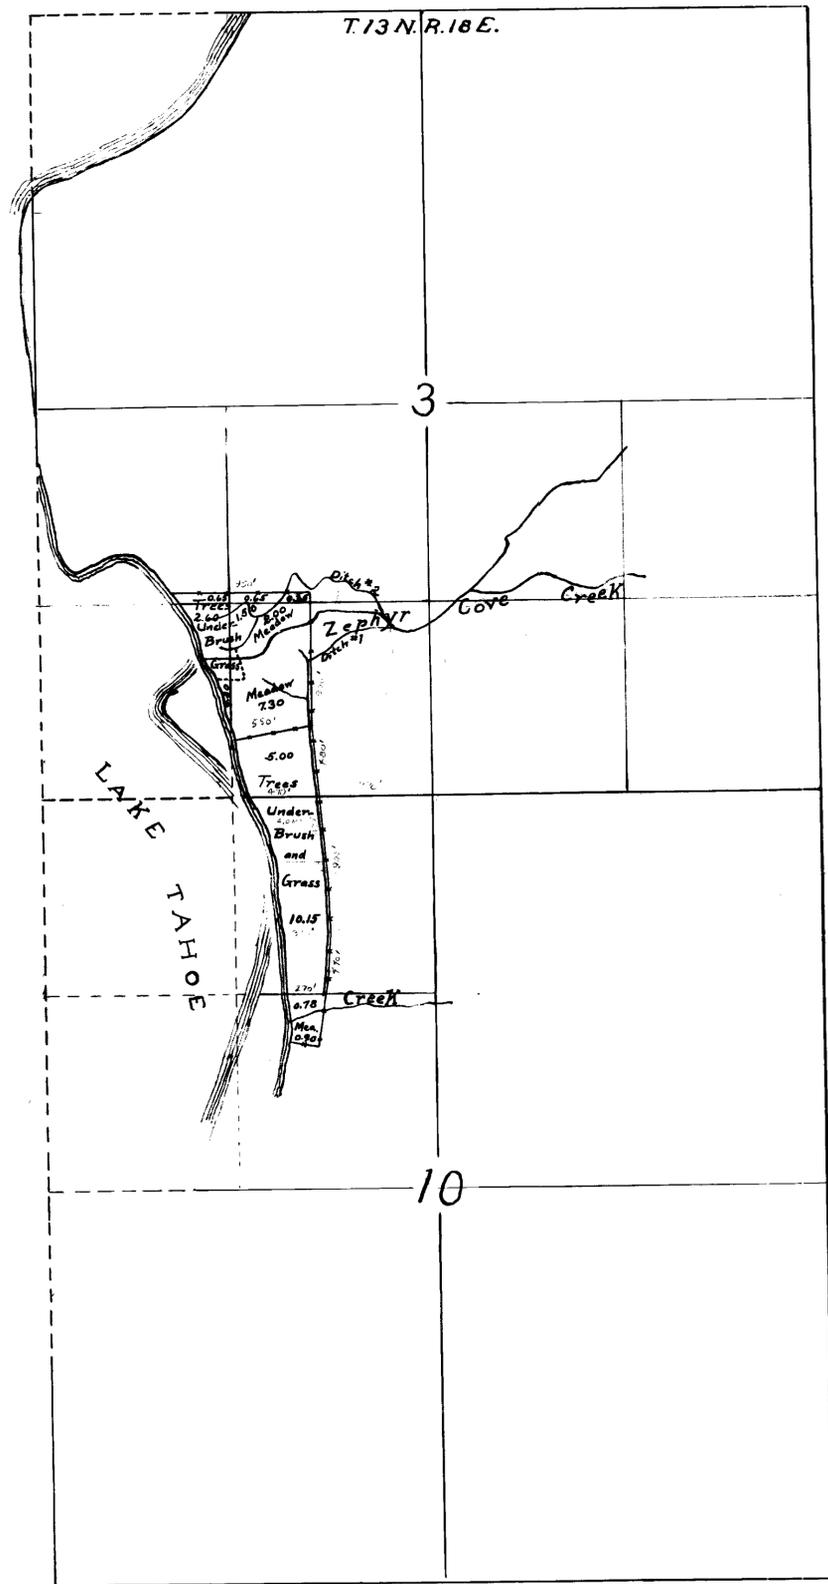

STATE OF NEVADA } ss.
 County of _____ }
 J.A. Millar being first duly sworn, deposes and says that the accompanying map is a true and accurate plat of the land irrigated by Carson and Tahoe Land & F. Co. as taken from the field notes of a survey made by me (or under my supervision and direction), completed on the 21st day of December, 1916.
 That the map and survey were made at the instance of the Carson and Tahoe Lumber and Fluming Company, and that it truly represents the irrigated lands of said company.

 Surveyor
 Subscribed and sworn to before me this _____ day of _____, 191____

 Notary Public in and for _____ County, Nevada.

400 BK 3 - 12-16-18.
 for 32 c. + s.
OFFICE OF STATE ENGINEER
CARSON CITY, NEVADA
CULTURAL MAP OF LANDS OF
CARSON and TAHOE LUMBER and FLUMING COMPANY
 No. _____
 Water Source Zephyr Cove Creek
 Tributary of Lake Tahoe
 County of Douglas
 Surveyed by J.A. Millar _____ December 1916
 Mapped by J.A. Millar _____ December 1916
 Checked by _____ _____ 1916
 Approved by _____ _____ 1916
 SCALE 1 inch = 800 feet